

417386-1-52-01 N/A U.S. 27 HIGHLANDS
 Financial Project ID: State Job No. (Old): S.R. No. County:

PROJECT DESCRIPTION (FROM SYSTEM): 700' S. OF THE INTERSECTION OF U.S. 27 AND VICKI RD., 400' N. OF SAID INTERSECTION, AND 200' E. ALONG VICKI RD FROM SAID INTERSECTION.

SECTION(S) - 26 TOWNSHIP - 34 S RANGE - 28 E


MP 6.3
 MP 6.7
 0.4

LINE NO.	BEGINNING MARK DESCRIPTION	ENDING MARK DESCRIPTION	LINE LENGTH	ALLOWABLE ERROR	ACTUAL ERROR	ADJUSTMENT PER FOOT
1	BM 21	BM24	3294	0.0395	-0.015	0.0000045537

ELEVATIONS ADJUSTED BY PROPORTIONATE RELATIONSHIP OF ERROR TO LENGTH OF RUN

NOTES: LINE ONE ORIGINATES AT BENCHMARK No. 21 STATE PROJECT No. 09030-1524 AND RUNS NORTH WESTERLY ALONG U.S. 27. AND CLOSES ON BM 24 STATE PROJECT No. 09030-1524. CHECK IN IS WITHIN TOLERANCE OF -0.015 FEET AND IS WITHIN THE ALLOWABLE DIFFERENCE OF 0.0395 FEET. THE ADJUSTMENT PER FOOT IS 0.0000045537 FEET PER FOOT.

LOCATION MAP
SEE ATTACHED

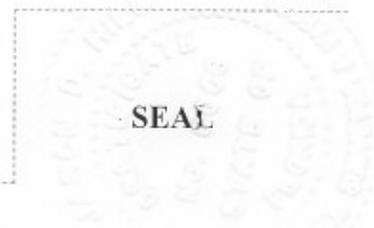

McKIM & CREED LB6566
 FIRM NAME & L.B. No.


6241 Arc Way Fort Myers, FL., 33912
 STREET ADDRESS, CITY, STATE, ZIP

Jason D. Hill PSM 6008
 SURVEYORS NAME & LICENSE No.

Jason D Hill
 SURVEYORS SIGNATURE 1-1-05
 DATE

FIELD SURVEY DATE: MARCH 2005

NOT VALID UNLESS SIGNED AND EMBOSSED WITH SURVEYORS-S SEAL

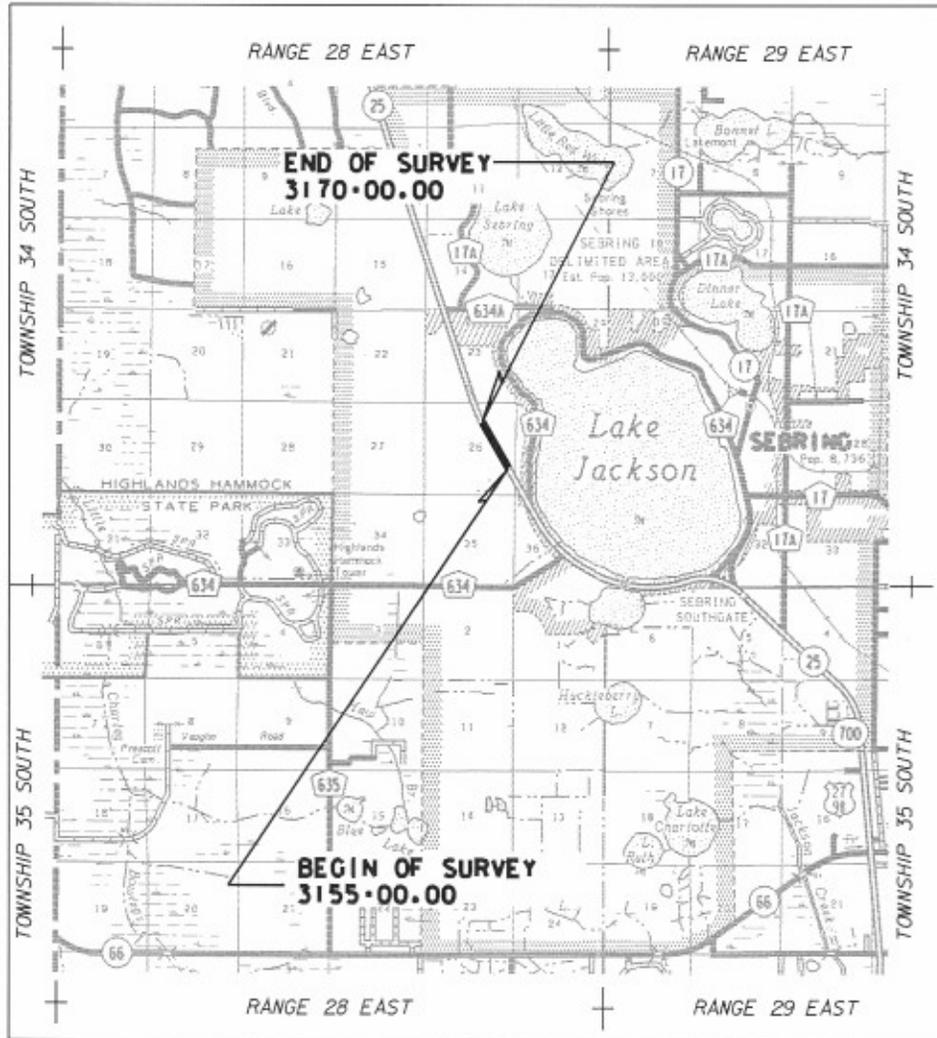

HIGHLANDS COUNTY, FLORIDA LOCATION MAP

NOT TO SCALE

Florida Department of Transportation District One

Horizontal & Vertical Control Data Sheet


ROADWAY SECTION ID: 09030-000

Monument name or designation: BM21 Elevation feet: 118.754
 State Road No.: U.S. 27 County: HIGHLANDS Elevation meters: _____
 Section: 25 Township: T34S Range: R28E Vertical Datum: NGVD 1929
 Establishing Firm: McKIM & CREED F.B. No.: 501016
 Established: / / Recovered: 01/5/05 Financial Project ID.: 417386-1
 Horizontal Datum: _____ Zone: _____ Units: US SURVEY FEET
 Ellipsoid height: _____ Geoid height: _____ Scale factor: _____
 State plane coordinates: (BM nearest foot) S.L.D. Milepost: 6.342
 N (Y): = 1146249 Latitude: = 27° 29' 10.6" N
 E (X): = 500049 Longitude: = 82° 28' 53.5" W

Base line station and offset: 146' LT. OF STA. 3152+74
 Description of monument: STANDARD 4"X4" CONCRETE MONUMENT
WITH BRASS FDOT DISK
 Distance and direction from nearest intersection: 462' NORTH OF THE
INTERSECTION OF HOWEY RD. AND U.S. 27

Field location description: 110.8' S.W. OF CORNER OF A BOX CULVERT,
112.7' S.W. OF A CORNER OF A BOX CULVERT, 37.7' S.W. OF A POWER POLE,
34.8' N. OF A LIGHT POLE, 35.2' S. OF A LIGHT POLE

Field Location Sketch

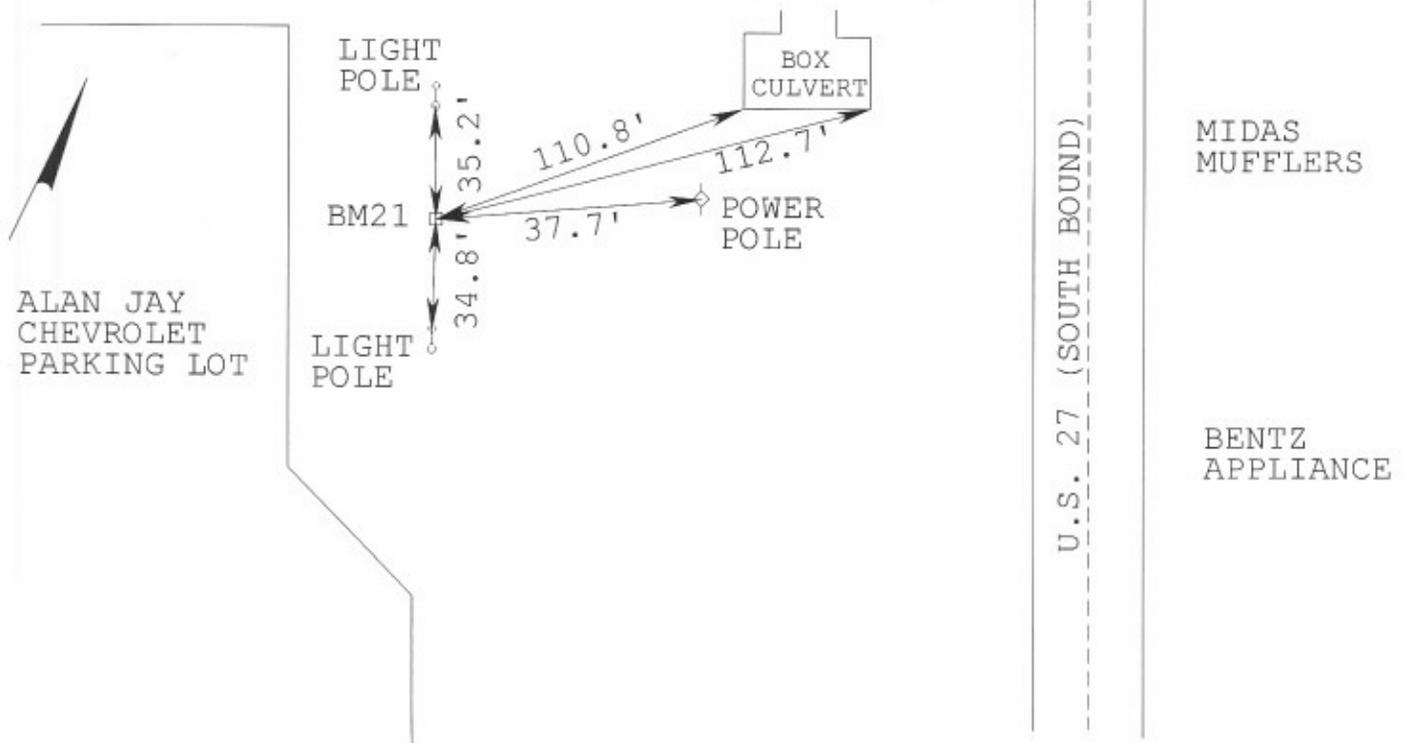

Florida Department of Transportation District One
Horizontal & Vertical Control Data Sheet

ROADWAY SECTION ID: 09030-000

Monument name or designation: BM24 Elevation feet: 135.068
State Road No.: U.S. 27 County: HIGHLANDS Elevation meters: _____
Section: 26 Township: T34S Range: R28E Vertical Datum: NGVD 1929
Establishing Firm: McKIM & CREED F.B. No.: 501016
Established: / / Recovered: 01/5 /05 Financial Project ID.: 417386-1
Horizontal Datum: _____ Zone: _____ Units: US SURVEY FEET
Ellipsoid height: _____ Geoid height: _____ Scale factor: _____
State plane coordinates: (BM nearest foot) S.L.D. Milepost: 6.918
N (Y): = 1149000 Latitude: = 27° 29' 37.8" N
E (X): = 498733 Longitude: = 82° 29' 08.3" W
Base line station and offset: 67.1' RT. OF STA. 3183+16
Description of monument: STANDARD 4"X4" CONCRETE MONUMENT
WITH BRASS FDOT DISK
Distance and direction from nearest intersection: 67' SOUTH OF THE
INTERSECTION OF PYE DRIVE AND U.S. 27
Field location description: 55.4' S.E. OF AN 18" CMP, 68.5' S. OF THE
CENTERLINE OF AN ASPHALT DRIVE, 1.1' W. OF A 5' CHAIN LINK FENCE,
13.0' N.E. OF A WOOD POWER POLE

Field Location Sketch

