

GENERAL NOTES

1. THIS RIGHT OF WAY MAP IS SUPPORTED BY A RIGHT OF WAY CONTROL SURVEY DATED NOVEMBER 29, 2006. PREPARED UNDER THE RESPONSIBLE CHARGE OF JASON D. HILL, FLORIDA PROFESSIONAL SURVEYOR AND MAPPER NUMBER 6004. CERTIFIED COPIES OF THE RIGHT OF WAY CONTROL SURVEY MAP (SECTION 03001-000 / FINANCIAL PROJECT ID 1954162) ARE FILED OF RECORD IN THE DISTRICT ONE HEADQUARTERS OFFICE OF THE FLORIDA DEPARTMENT OF TRANSPORTATION, LOCATED IN BARTOW, FLORIDA.
2. THE BEARINGS SHOWN ON THIS RIGHT OF WAY MAP ARE BASED ON THE ABOVE REFERENCED RIGHT OF WAY CONTROL SURVEY, DERIVING A BEARING OF S 89°43'23"E BETWEEN SURVEY BASE LINE P.T. STA. 280+03.01 AND P.J. STA. 300+03.73.
3. PROPERTY BOUNDARIES DETERMINED FROM CERTIFIED SURVEYS, PLATS OF RECORD AND RECORD TITLE. ALL REFERENCED OFFICIAL RECORDS AND PLATS ARE RECORDED IN THE COUNTY OF PROJECT LOCATION, UNLESS OTHERWISE NOTED.
4. ATTENTION IS DIRECTED TO THE FACT THAT THIS MAP MAY HAVE BEEN ALTERED IN SIZE BY REPRODUCTION. THIS MUST BE CONSIDERED WHEN OBTAINING SCALED DATA.
5. THE EFFECTS OF ROUNDING MUST BE CONSIDERED WHEN USING THIS MAP. ALL BEARINGS AND ANGLES HAVE BEEN ROUNDED TO THE NEAREST SECOND WITH DISTANCES BEING ROUNDED TO THE NEAREST HUNDRETH OF A FOOT.
6. ALL DISTANCES ARE FIELD MEASURED UNLESS OTHERWISE NOTED.
7. ONLY FIXED IMPROVEMENTS PERTINENT TO THE PARCELS TO BE ACQUIRED ARE SHOWN. FIXED INTERIOR IMPROVEMENTS AND UNDERGROUND, FOUNDATION ENCROACHMENTS, IF ANY, HAVE NOT BEEN LOCATED.
8. THIS RIGHT OF WAY MAP WAS PREPARED FOR THE PURPOSE OF PREPARING LEGAL LAND DESCRIPTIONS, ACQUISITION DOCUMENTS, MONUMENTATION, PROPERTY MANAGEMENT AND AS AN AID IN THE APPRAISAL OF THE RIGHT OF WAY REQUIRED FOR TRANSPORTATION FACILITIES.

THIS MAP IS NOT A SURVEY

LEGEND


ALUM.	- ALUMINUM	N.A.D.	- NORTH AMERICAN DATUM
AC.	- ACRES (S)	N.T.S.	- NOT TO SCALE
AHD.	- AHEAD	N/A	- NOT APPLICABLE
APPROX.	- APPROXIMATE	NL	- NAIL
BK.	- BACK	NO.	- NUMBER
BLVD.	- BOULEVARD	O/A	- OVERALL
CB	- CONDOMINIUM BOOK	O.R.B.	- OFFICIAL RECORD BOOK
C.B.S.	- CONCRETE BLOCK STRUCTURE	P.B.	- PLAT BOOK
C.C.	- COUNTY COMMISSION	P.C.	- POINT OF CURVATURE
C.M.	- CONCRETE MONUMENT	P.C.C.	- POINT OF COMPOUND CURVATURE
CB	- CHORD BEARING	P.I.	- POINT OF INTERSECTION
CD	- CHORD DISTANCE OF CURVE	P.K.D.	- PARKER-KALON NAIL WITH DISK
CO.	- COUNTY	P.L.S.	- PROFESSIONAL LAND SURVEYOR
COMM.	- COMMERCIAL	P.O.C.	- POINT ON CURVE
CONC.	- CONCRETE	P.O.L.	- POINT ON LINE
COR.	- CORNER	P.O.T.	- POINT ON TANGENT
C.R.	- COUNTY ROAD	P.R.C.	- POINT OF REVERSE CURVATURE
D	- DEGREE OF CURVATURE	PRM	- PERMANENT REFERENCE MONUMENT
D.B.	- DEED BOOK	P.T.	- POINT OF TANGENCY
D.E.P.	- DEPARTMENT OF ENVIRONMENTAL PROTECTION	PG.	- PAGE
D.H.	- DRILLED HOLE	PROJ.	- PROJECT
DIA.	- DIAMETER	R	- RADIUS
DR.	- DRIVE	R.L.S.	- REGISTERED LAND SURVEYOR
EQ.	- EQUATION	RGE.	- RANGE
E.O.S.	- END OF SURVEY	RT.	- RIGHT
ESM'T.	- EASEMENT	R/W	- RIGHT OF WAY
EXIST.	- EXISTING	S.C.I.R.	- SET 5/8" IRON ROD WITH CAP "LB 6566"
F.A.	- FINANCIAL AID	S.D.E.	- SURFACE DRAINAGE EASEMENT
F.C.I.P.	- FOUND CAPPED IRON PIPE	S.F.	- SQUARE FEET
F.C.I.R.	- FOUND 5/8" IRON ROD WITH CAP	S.M.F.	- STORM WATER MANAGEMENT FACILITY
F.I.P.	- FOUND IRON PIPE	S.P.C.	- STEEL PIN WITH CAP
F.I.R.	- FOUND IRON ROD	S.P.K.D.	- SET P/K NAIL AND DISK
FND.	- FOUND	"LB 6566 (UNLESS OTHERWISE NOTED)"	
F.P.	- FINANCIAL PROJECT	S.R.	- STATE ROAD
F.D.O.T.	- FLORIDA DEPARTMENT OF TRANSPORTATION	SEC.	- SECTION
FDOT	- FLORIDA DEPARTMENT OF TRANSPORTATION	SHT.	- SHEET
F.D.O.T.		STA.	- STATION
C.M.	4"x4"x24" C.M. CAPPED WITH F.D.O.T. BRASS DISK	T	- TANGENT LENGTH OF CURVE
FND.	- FOUND	T.C.	- TANGENT TO CURVE
F.P.K.D.	- FOUND P/K NAIL AND DISK	TWP.	- TOWNSHIP
GIS	- GEOGRAPHIC INFORMATION SYSTEM	TYP	- TYPICAL
G.P.S.	- GLOBAL POSITIONING SYSTEM	W.C.	- WITNESS CORNER
GOV'T	- GOVERNMENT	W/C	- WITH CAP
ID	- IDENTIFICATION	W.P.I.	- WORK PROGRAM ITEM
INC.	- INCORPORATED	W/	- WITH
I.P.	- IRON PIPE	BL	- BASE LINE
I.R.	- IRON ROD	CL	- CENTER LINE
I.P.C.	- IRON PIPE WITH CAP	PL	- PROPERTY LINE
I.R.C.	- IRON ROD WITH CAP	Δ	- DELTA (CENTRAL ANGLE)
L	- LENGTH OF CURVE	(C)	- CALCULATED DATA
LB	- LAND SURVEYING BUSINESS REGISTRATION NO.	(D)	- DEED DATA
LS	- LAND SURVEYOR REGISTRATION NO.	(F)	- FIELD DATA
(LL)	- LAND LINE	(P)	- PLAT DATA
L.A.	- LIMITED ACCESS		
L.O.C.	- LIMITS OF CONSTRUCTION		
LT.	- LEFT		
LTD.	- LIMITED		
M.B.	- MAP BOOK		
MAINT.	- MAINTAINED		
MI.	- MILE(S)		
MON.	- MONUMENT		

COUNTY LINE	-----	PERPETUAL EASEMENT	-----
TOWNSHIP LINE	-----	TEMP. EASEMENT / LIC. AGREEMENT	-----
SECTION LINE	-----	1/4 SECTION LINE	-----
CITY LIMIT LINE	-----	STATE LINE	-----
FENCE LINE	-----	GRANT LINE	-----
RIGHT OF WAY LINE	-----	EXISTING EASEMENT	-----
SURVEY BASE LINE	-----	NATIONAL OR STATE PARK OR FOREST	////
RAILROADS	-----	VACATED / ORIGINAL LOT LINE	-----
LIMITED ACCESS LINE	-----	GOVERNMENT LOT LINE	-----
EXIST. LIMITED ACCESS	-----	GOVERNMENT MEANDER LINE	-----
LIMITS OF CONSTRUCTION	-----		
PROPERTY LINE / EXIST. R/W	-----		

STATE OF FLORIDA
DEPARTMENT OF TRANSPORTATION

MAPS OF THE
STATE HIGHWAY
RIGHT OF WAY MAP

STATE ROAD NO. 84
ROADWAY ID 03001-000
F.A. PROJECT NO. N/A
FINANCIAL PROJECT ID 1954165
COLLIER COUNTY, FLORIDA
LENGTH: 1.042 MILES

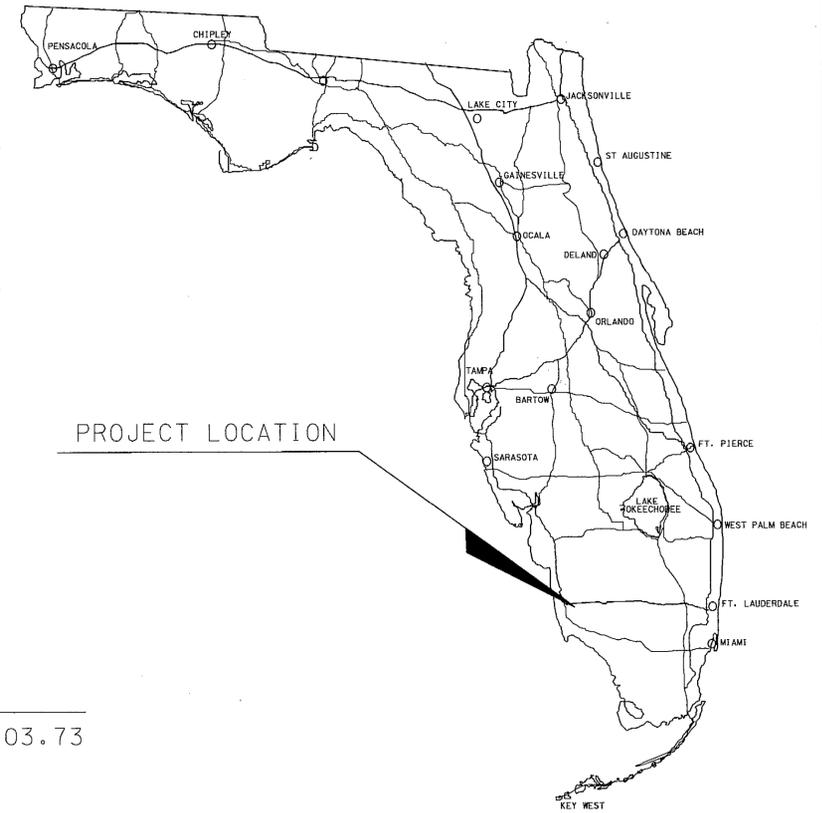


BEGIN R/W PROJECT

S.R. 84 STA. 245+00.00

END R/W PROJECT

S.R. 84 STA. 300+03.73

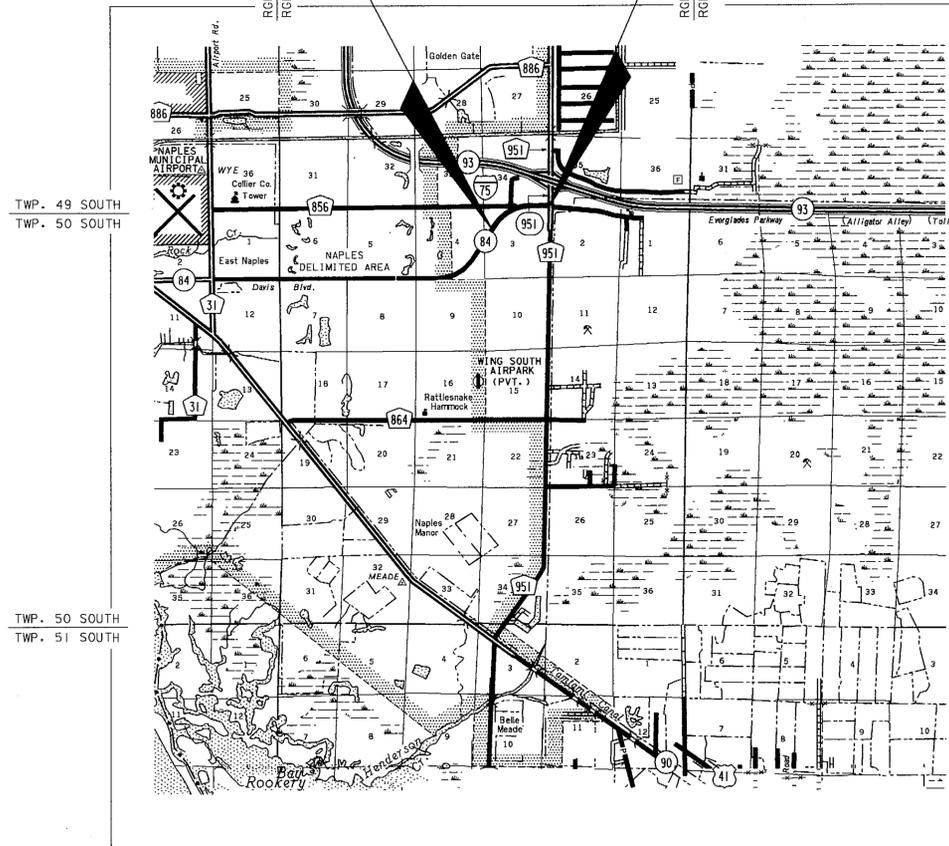

VICINITY MAP
NOT TO SCALE

INDEX	
SHEET NO.	SHEET DESCRIPTION
1	COVER SHEET
2	KEY MAP
3 - 11	DETAIL SHEETS
12	TABLE OF OWNERSHIPS


MAPS PREPARED BY:
MCKIM & CREED, P.A.
10970 SOUTH CLEVELAND AVENUE SUITE 401
FORT MYERS, FLORIDA 33907-2315
PHONE: (239) 275-8875
LB NO. 6566

PARCEL NUMBER IDENTIFICATION	TYPE USE
100 - 699	DEEDS OF ALL TYPES
700 - 799	TEMPORARY EASEMENTS
800 - 899	PERPETUAL EASEMENTS
900 - 999	LICENSE AGREEMENTS

COVER SHEET
S.R. 84 (DAVIS BLVD)
FROM: RADIO ROAD
TO: C.R. 951
THIS MAP IS NOT A SURVEY

RIGHT OF WAY MAP	FLORIDA DEPARTMENT OF TRANSPORTATION SURVEYING AND MAPPING	APPROVED BY <i>Jan B. Myer</i> 01-12-2012	DATE	BY	DATE	F.A. PROJ. NO. N/A	SECTION 03001-000	MAPS PREPARED BY MCKIM & CREED, P.A.	FIELD BOOK NUMBERS 501042, 501320
		FOR DISTRICT SECRETARY		PRELIM J. CONDON 01-09-07		STATE ROAD NO. 84	COLLIER COUNTY	W.P.I. NO. N/A	SCALE: N/A
		ORIGINALLY APPROVED BY M. A. KYSER 09/25/07	REVISION	BY	DATE	REVISION	BY	DATE	CHECKED D.S.O.A. 09-19-07

SECTIONS 2 AND 3, TOWNSHIP 50 SOUTH, RANGE 26 EAST
 SECTIONS 34 AND 35, TOWNSHIP 49 SOUTH, RANGE 26 EAST

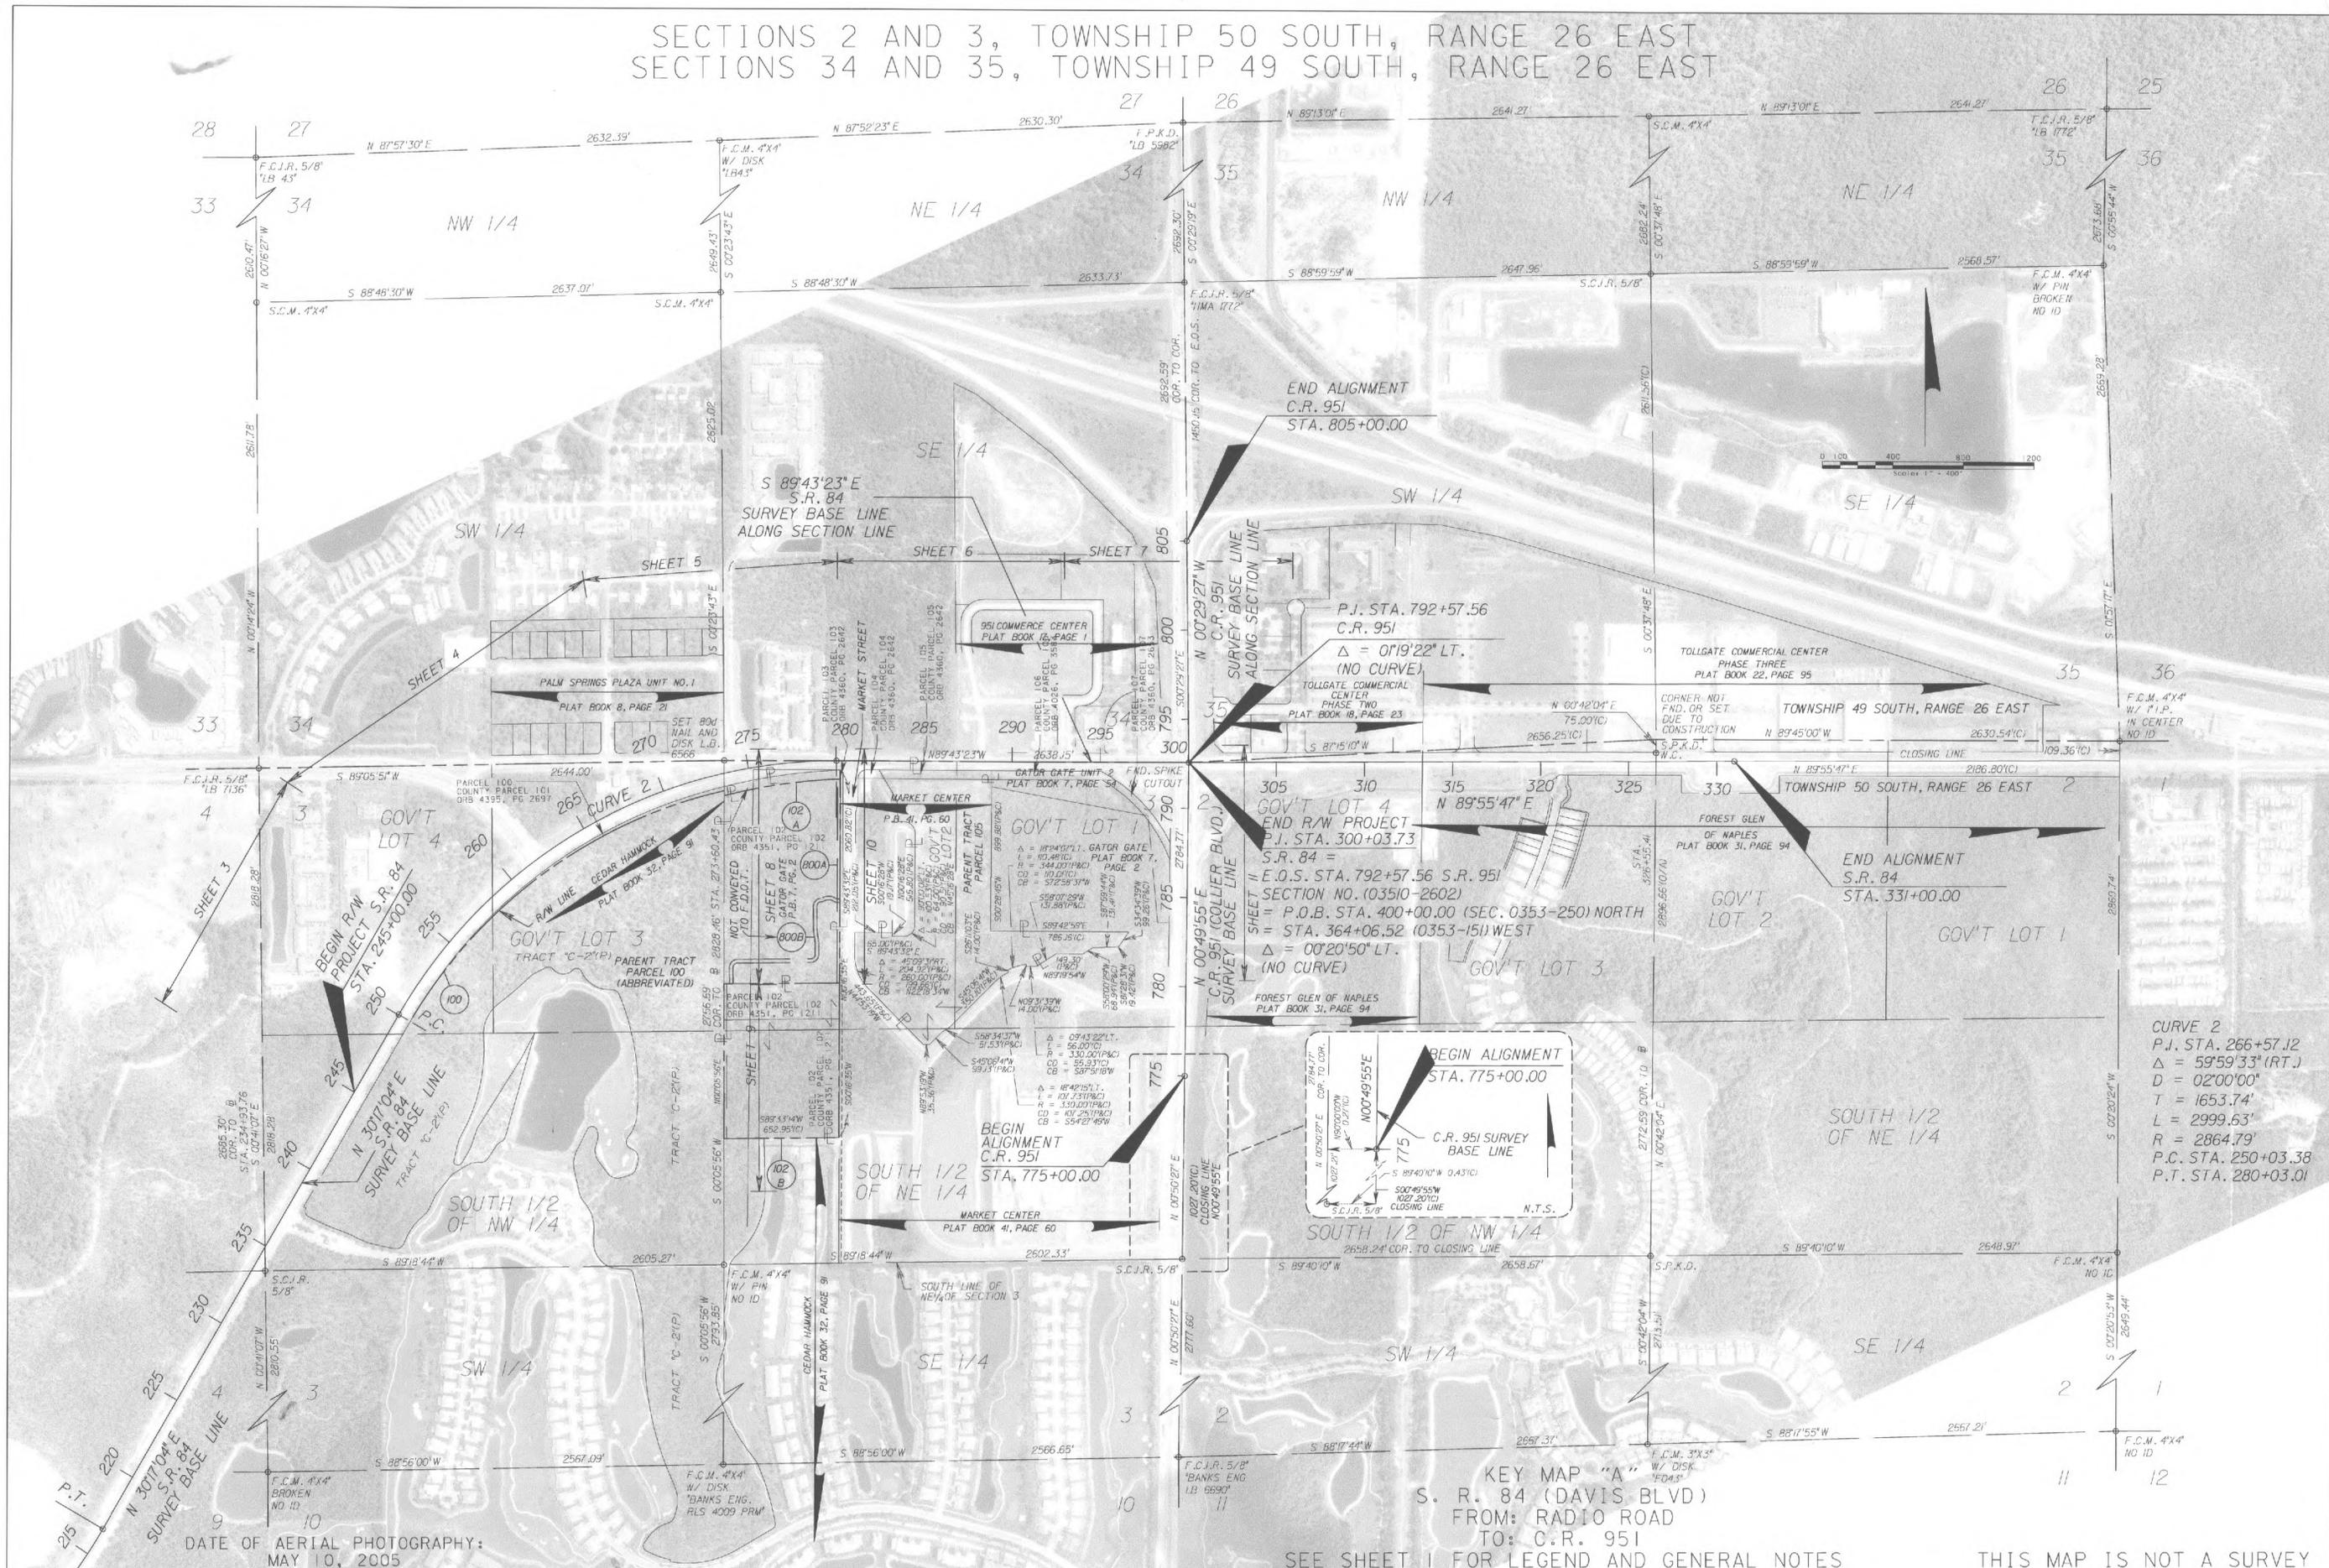

CURVE 2
 P.I. STA. 266+57.12
 $\Delta = 59^{\circ}59'33''$ (RT.)
 $D = 02^{\circ}00'00''$
 $T = 1653.74'$
 $L = 2999.63'$
 $R = 2864.79'$
 P.C. STA. 250+03.38
 P.T. STA. 280+03.01

KEY MAP "A"
 S. R. 84 (DAVIS BLVD)
 FROM: RADIO ROAD
 TO: C.R. 951
 SEE SHEET 1 FOR LEGEND AND GENERAL NOTES

THIS MAP IS NOT A SURVEY

RIGHT OF WAY MAP

FLORIDA DEPARTMENT OF TRANSPORTATION
 SURVEYING AND MAPPING

APPROVED BY
[Signature] DATE
 11-13-2015
 FOR DISTRICT SECRETARY
 ORIGINALLY APPROVED BY
 M. A. KYSER 09/25/07

REVISION	BY	DATE

ADD NOTE PROCOR	JAR	11/09/15
LABEL MARKET STREET	JEM	12/09/11
REV 1021 ADD 110	JEM	01/06/09

BY	DATE
PRELIM	J. CONDON 01-09-07
FINAL	J. CONDON 09-16-07
CHECKED	D.S.O.A. 09-19-07


F.A. PROJ. NO. N/A
 STATE ROAD NO. 84

SECTION 03001-000
 COLLIER COUNTY

MAPS PREPARED BY
 MCKIM & CREED, P.A.
 W.P.I. NO. N/A
 F.P. ID 1954165
 FIELD BOOK NUMBERS
 (SEE SHEET 1)
 SCALE: 1" = 400'
 SHEET 2

DATE OF AERIAL PHOTOGRAPHY:
 MAY 10, 2005

SECTION 34, TOWNSHIP 49 SOUTH, RANGE 26 EAST
SECTION 3, TOWNSHIP 50 SOUTH, RANGE 26 EAST

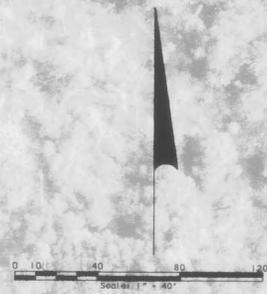

SEE SHEET 5

SEE SHEET 7





DATE OF AERIAL PHOTOGRAPHY:
MAY 10, 2005

S.R. 84 (DAVIS BLVD)
FROM: RADIO ROAD
TO: C.R. 951
SEE SHEET 1 FOR LEGEND
AND GENERAL NOTES
THIS MAP IS NOT A SURVEY

RIGHT OF WAY MAP		FLORIDA DEPARTMENT OF TRANSPORTATION SURVEYING AND MAPPING		APPROVED BY <i>David C. My</i> 01-12-2012 FOR DISTRICT SECRETARY		DATE		BY		DATE		F.A. PROJ. NO. N/A		SECTION 03001-000		MAPS PREPARED BY MCKIM & CREED, P.A.		FIELD BOOK NUMBERS (SEE SHEET 1)									
ORIGINALLY APPROVED BY M. A. KYSER		09/25/07		REVISION		BY		DATE		SHOW CO. ACQ. R/W REVISE P. 102		JEM 11/30/10 JEM 07/16/08		PRELIM J.CONDON 01-09-07		FINAL J.CONDON 09-16-07		CHECKED D.S.G.A. 09-19-07		STATE ROAD NO. 84		COLLIER COUNTY		F.P. ID 1954165		SHEET 6	

SECTIONS 34 AND 35, TOWNSHIP 49 SOUTH, RANGE 26 EAST
 SECTIONS 2 AND 3, TOWNSHIP 50 SOUTH, RANGE 26 EAST

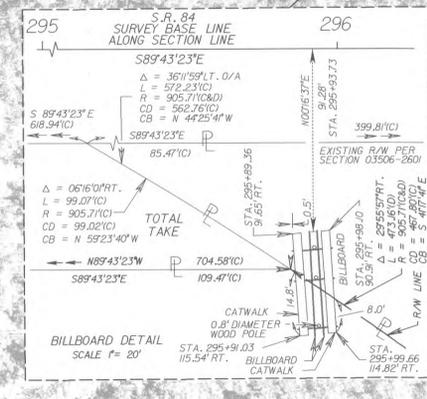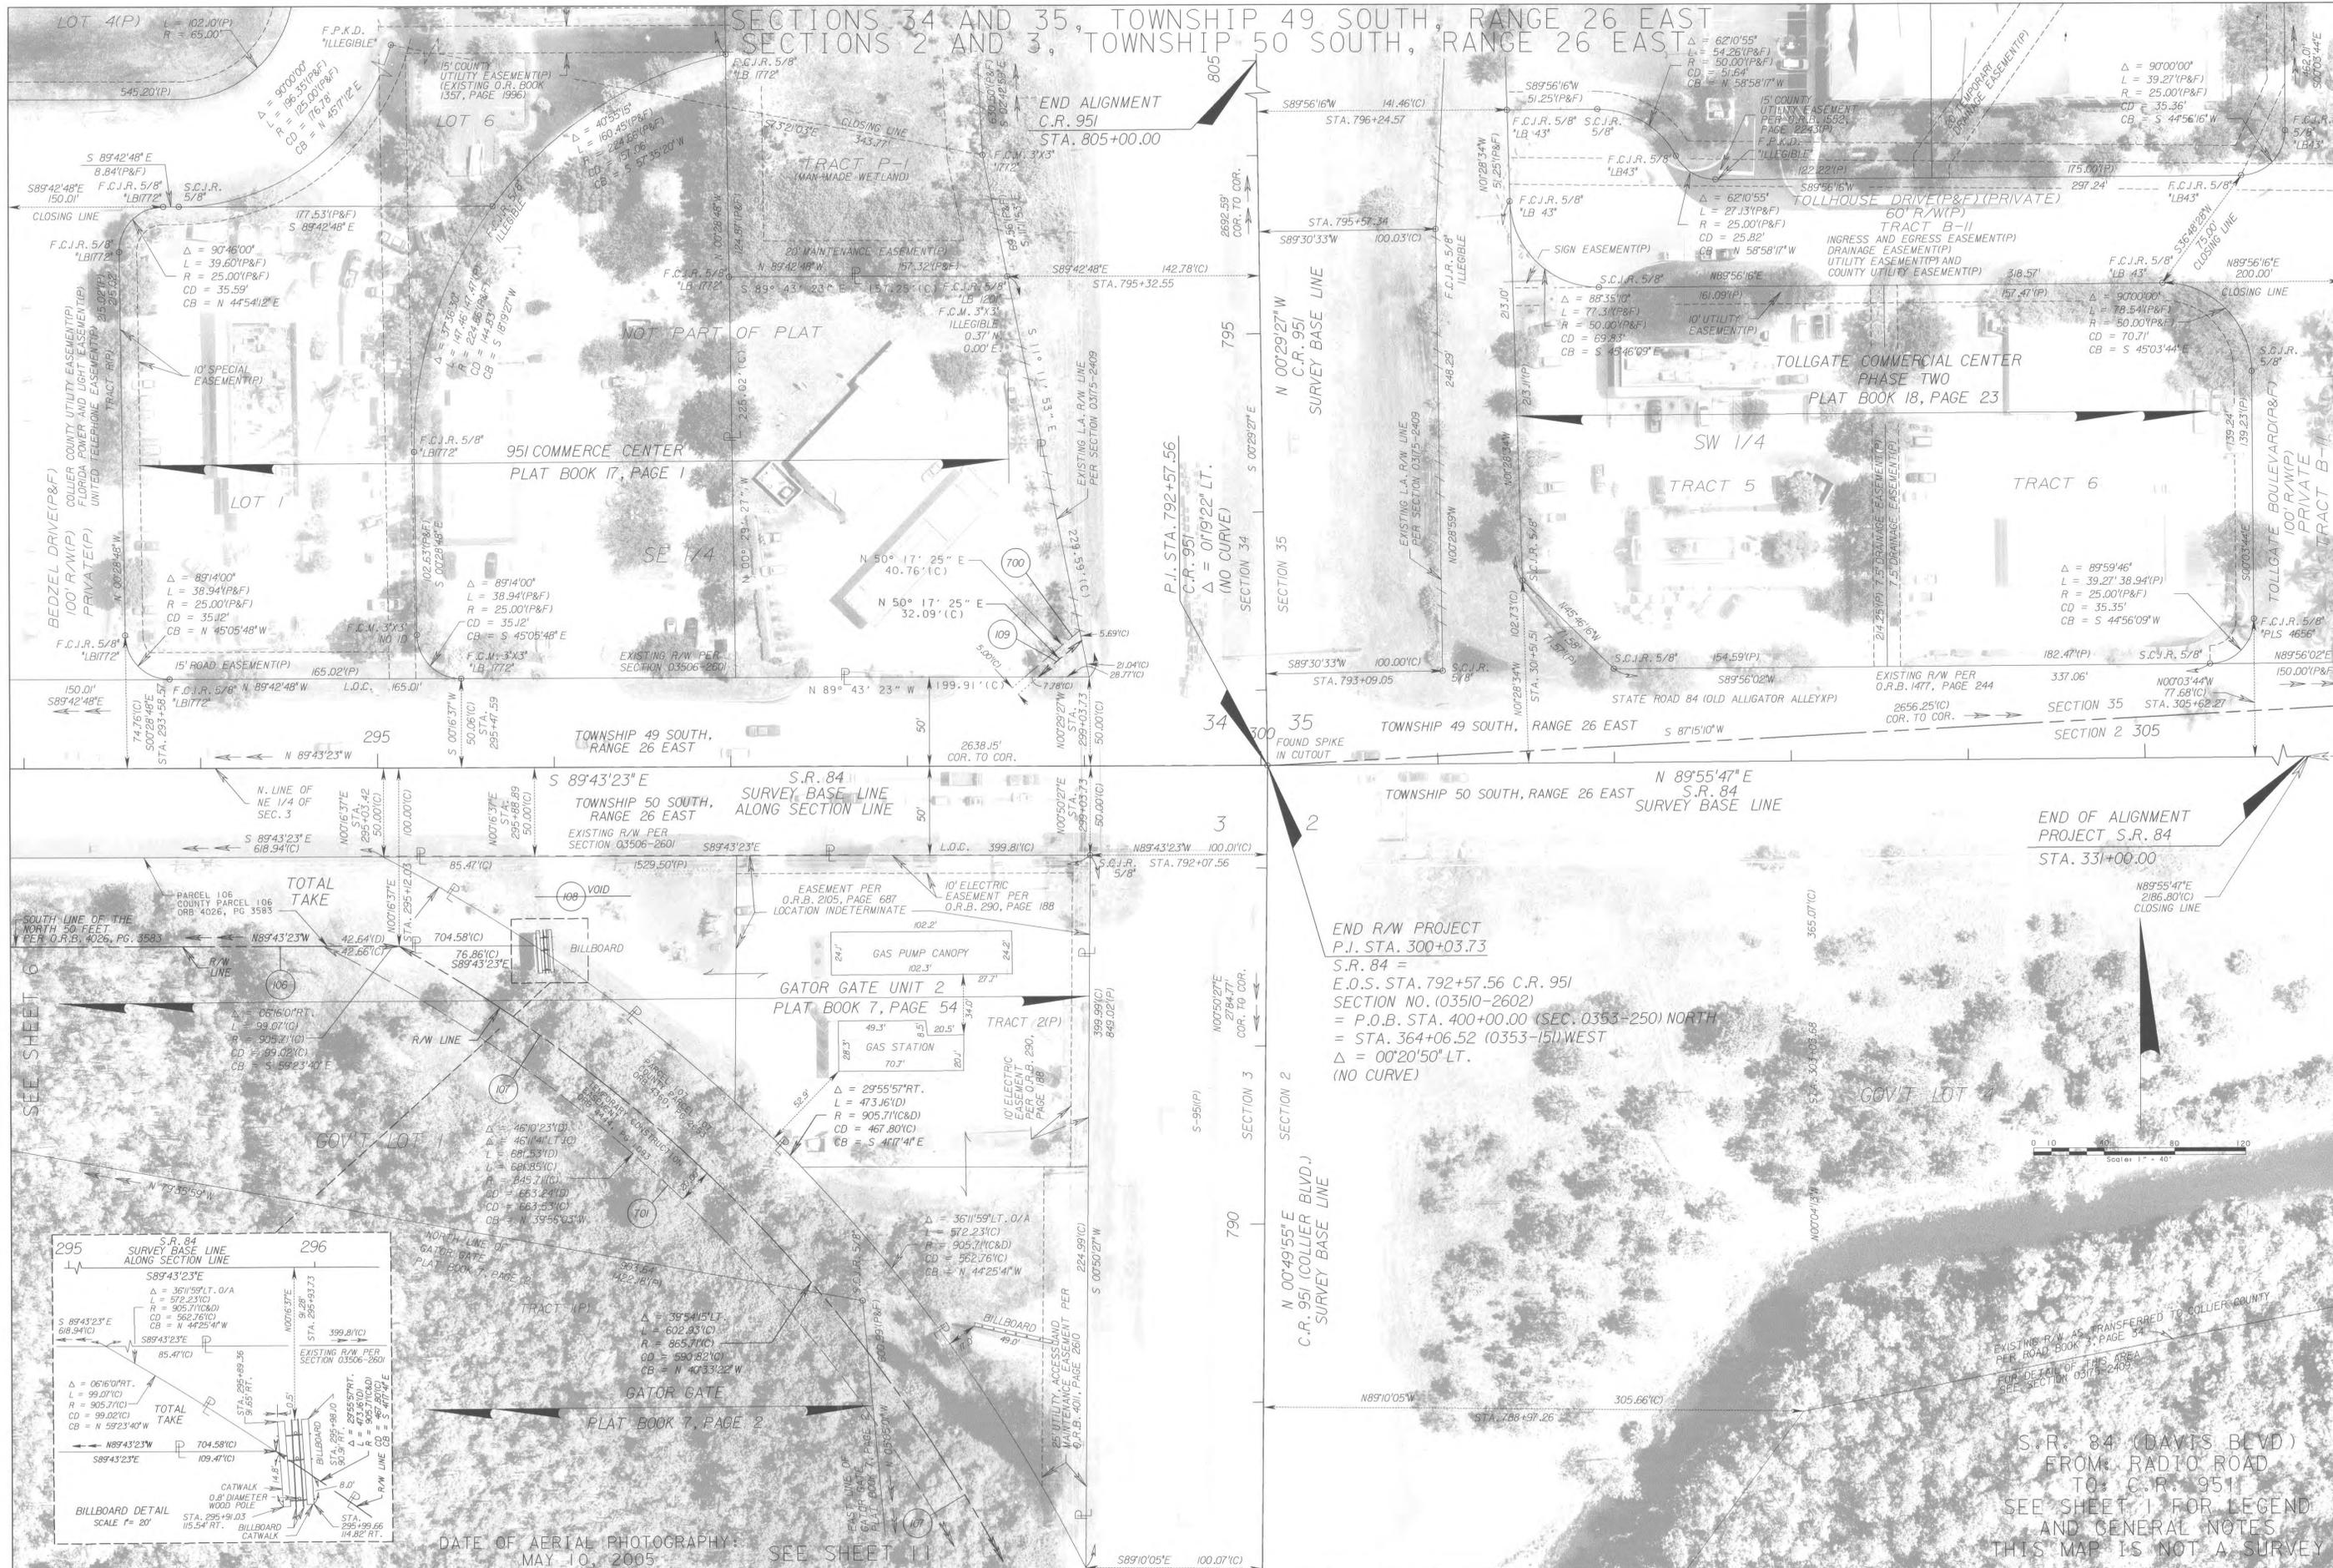

DATE OF AERIAL PHOTOGRAPHY: MAY 10, 2005

S.R. 84 (DAVIS BLVD)
 FROM: RADIO ROAD
 TO: C.R. 951
 SEE SHEET 1 FOR LEGEND
 AND GENERAL NOTES
 THIS MAP IS NOT A SURVEY

RIGHT OF WAY MAP

FLORIDA DEPARTMENT OF TRANSPORTATION
 SURVEYING AND MAPPING

APPROVED BY: *[Signature]* DATE: 01-12-2012
 FOR DISTRICT SECRETARY

REV	NO	DATE	BY	DESCRIPTION
REV	P109	11/02/11	J MAY	ADD P109
REV	P109	11/30/10	J MAY	ADD P109
REV	P109	07/16/08	K. CROFT	ADD P109
REV	P107	05-01-2008	J MAY	ADD P107
REV	P107	02/05/08	J MAY	ADD P107

BY	DATE	STATUS
F.A. PROJ. NO. N/A	01-09-07	PRELIM
SECTION 03001-000	09-16-07	FINAL
STATE ROAD NO. 84	09-19-07	CHECKED

MAPS PREPARED BY	FIELD BOOK NUMBERS
MCKIM & CREED, P.A.	(SEE SHEET 1)
W.P.I. NO. N/A	SCALE: 1" = 40'
F.P. ID 1954165	SHEET 7

SECTION 3, TOWNSHIP 50 SOUTH, RANGE 26 EAST

CEDAR HAMMOCK

PLAT BOOK 32, PAGE 91

EAST LINE OF CEDAR HAMMOCK PLAT BOOK 32, PAGE 91



CURVE 2
 P.I. STA. 266+57.12
 $\Delta = 59^{\circ}59'33''$ (RT.)
 $D = 02^{\circ}00'00''$
 $T = 1653.74'$
 $L = 2999.63'$
 $R = 2864.79'$
 P.C. STA. 250+03.38
 P.T. STA. 280+03.01

CURVE DATA					
CURVE	Δ	RADIUS	LENGTH	CHORD DISTANCE	CHORD BEARING
C85	10° 22' 15" LT	290.00'	52.49'	52.42'	N 04° 54' 36" W
C86	09° 41' 40" RT	310.00'	52.45'	52.39'	N 05° 14' 53" W
C87	88° 48' 39" RT	45.00'	69.75'	62.98'	N 44° 00' 16" E
C88	31° 11' 12" LT	18.00'	9.80'	9.68'	N 72° 49' 00" E
C89	32° 22' 58" RT	52.00'	29.39'	29.00'	N 73° 24' 53" E
C90	34° 45' 20" RT	52.00'	31.54'	31.06'	S 73° 00' 58" E
C91	34° 43' 28" LT	33.00'	20.00'	19.70'	S 73° 00' 02" E
C92	90° 00' 00" RT	45.00'	70.69'	63.64'	N 44° 38' 19" E
C93	89° 19' 47" LT	25.00'	38.98'	35.15'	N 44° 56' 25" E
C94	34° 43' 28" RT	53.00'	32.12'	31.63'	N 73° 00' 02" W
C95	34° 45' 20" LT	32.00'	19.41'	19.11'	S 73° 00' 58" W
C96	32° 22' 58" LT	32.00'	18.09'	17.85'	S 73° 24' 53" W
C97	31° 11' 12" RT	38.00'	20.68'	20.43'	S 72° 49' 00" W
C98	88° 48' 39" LT	25.00'	38.75'	34.39'	S 44° 00' 16" W
C99	09° 41' 40" LT	290.00'	49.07'	49.01'	S 05° 14' 53" E
C100	10° 22' 15" RT	310.00'	56.11'	56.04'	S 04° 54' 38" E
C101	89° 19' 47" RT	45.00'	70.16'	63.27'	S 44° 55' 25" W
C102	30° 00' 00" LT	25.00'	39.27'	35.36'	S 44° 36' 19" W

SEE SHEET 2 FOR PARENT TRACT GEOMETRY TRACT (P)

GOV'T LOT 2



DATE OF AERIAL PHOTOGRAPHY: MAY 10, 2005

SEE SHEET 10

S.R. 84 (DAVIS BLVD) FROM: RADIO ROAD TO: C.R. 951
 SEE SHEET 1 FOR LEGEND AND GENERAL NOTES
 THIS MAP IS NOT A SURVEY

RIGHT OF WAY MAP		FLORIDA DEPARTMENT OF TRANSPORTATION SURVEYING AND MAPPING		APPROVED BY: <i>[Signature]</i> DATE: 11-13-2015		BY: J. CONDON DATE: 01-09-07		F.A. PROJ. NO. N/A		SECTION 03001-000		MAPS PREPARED BY: MCKIM B CREED, P.A.		FIELD BOOK NUMBERS (SEE SHEET 1)	
				ORIGINALLY APPROVED BY: M. A. KYSER DATE: 09/25/07		PRELIM: J. CONDON DATE: 01-09-07		STATE ROAD NO. 84		COLLIER COUNTY		W.P.I. NO. N/A		SCALE: 1" = 40'	
				REVISION: BY: DATE:		FINAL: J. CONDON DATE: 09-16-07						F.P. ID 1954165		SHEET 8	

SECTION 3, TOWNSHIP 50 SOUTH, RANGE 26 EAST



DATE OF AERIAL PHOTOGRAPHY:
MAY 10, 2005

S.R. 84 (DAVIS BLVD)
FROM: RADIO ROAD
TO: C.R. 95
SEE SHEET 1 FOR LEGEND
AND GENERAL NOTES
THIS MAP IS NOT A SURVEY

RIGHT OF WAY MAP

FLORIDA DEPARTMENT OF TRANSPORTATION
SURVEYING AND MAPPING

APPROVED BY: *[Signature]* DATE: 11-13-2015
FOR DISTRICT SECRETARY
ORIGINALLY APPROVED BY: M. A. KYSER DATE: 09/25/07

REVISION	BY	DATE	REVISION	BY	DATE
ADD NOTE PARCOB	J.A.R.	11/09/15	PRELIM	J.CONDON	01-09-07
REV. EASEMENTS	J.VAY	11/14/11	FINAL	J.CONDON	09-16-07
REV. P. 102	J.VAY	07/16/08	CHECKED	D.S.O.A.	09-19-07

BY	DATE
J.CONDON	01-09-07
J.CONDON	09-16-07
D.S.O.A.	09-19-07

F.A. PROJ. NO. N/A
STATE ROAD NO. 84

SECTION 03001-000
COLLIER COUNTY


MAPS PREPARED BY: MCKIM & CREED, P.A.
W.P.I. NO. N/A
F.P. ID 1954165
FIELD BOOK NUMBERS (SEE SHEET 1)
SCALE: 1" = 40'
SHEET 9

SEE SHEET 9

SECTION 3, TOWNSHIP 50 SOUTH, RANGE 26 EAST

SEE SHEET 5

SEE SHEET 8

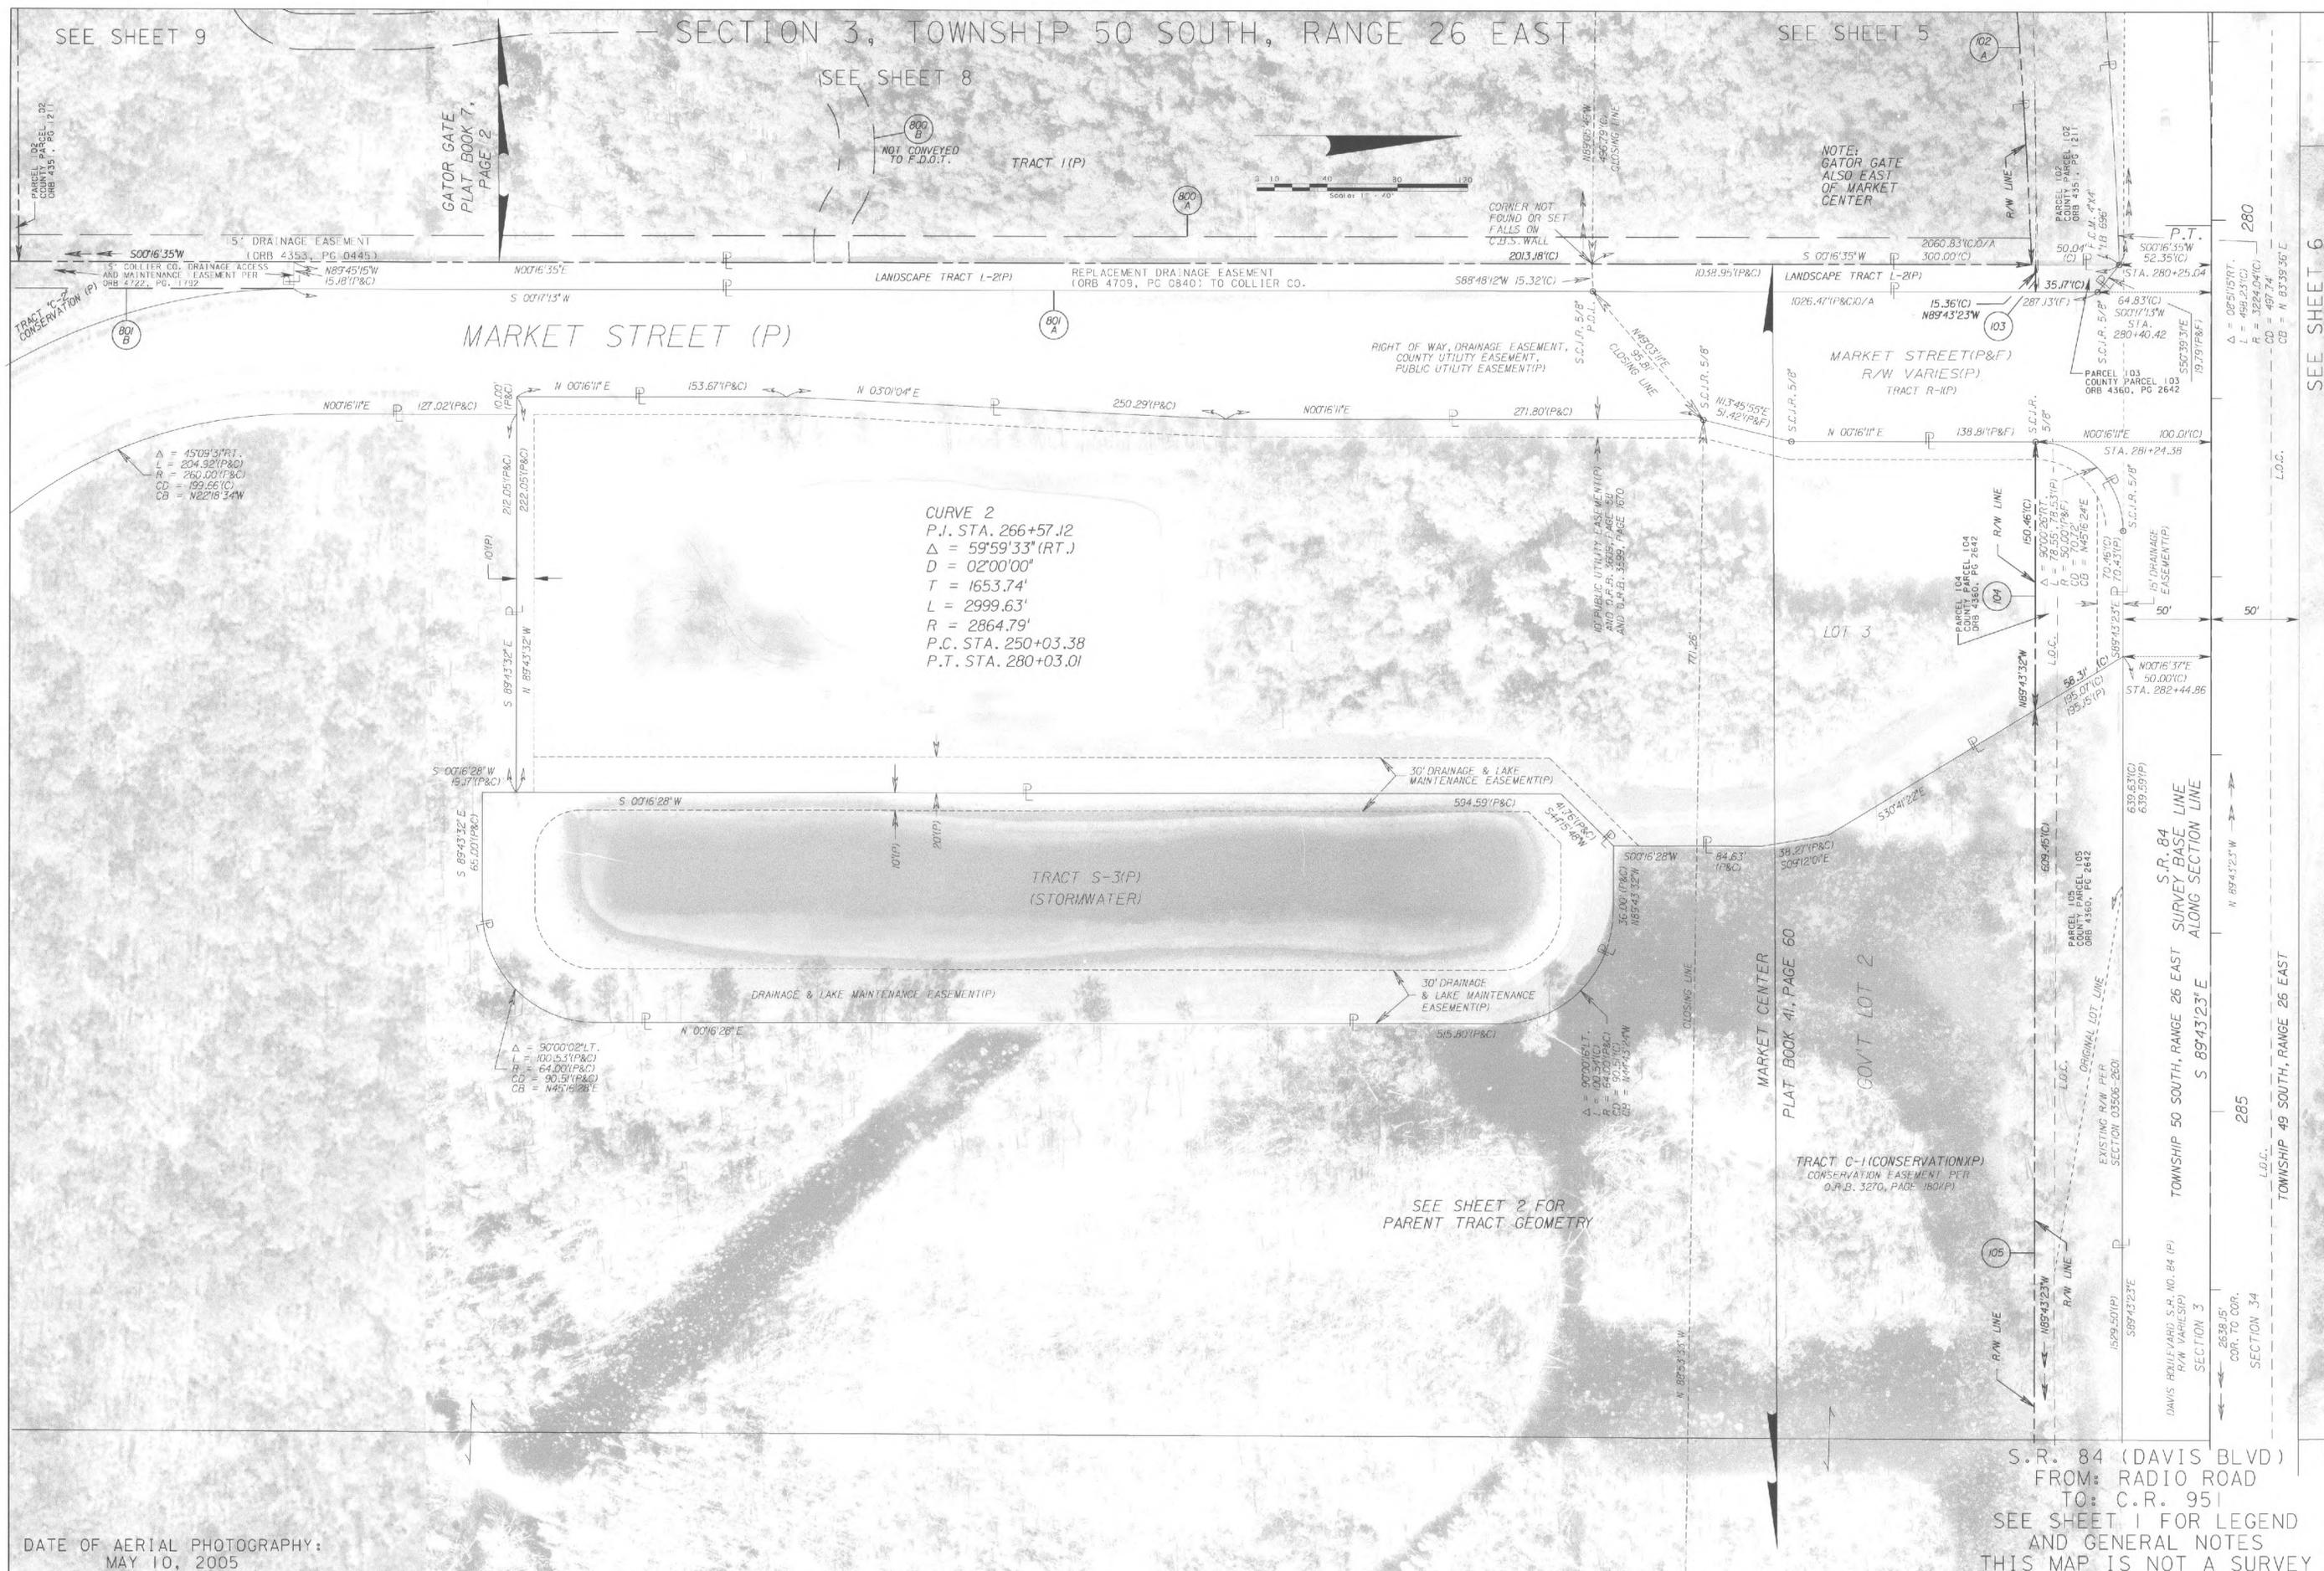

CURVE 2
 P.I. STA. 266+57.12
 $\Delta = 59^{\circ}59'33''$ (RT.)
 $D = 02^{\circ}00'00''$
 $T = 1653.74'$
 $L = 2999.63'$
 $R = 2864.79'$
 P.C. STA. 250+03.38
 P.T. STA. 280+03.01

$\Delta = 45^{\circ}09'31''$ RT.
 $L = 204.32'$ (P&C)
 $R = 260.00'$ (P&C)
 $CD = 199.66'$ (C)
 $CB = N22^{\circ}18'34''$ W

$\Delta = 90^{\circ}00'02''$ LT.
 $L = 100.53'$ (P&C)
 $R = 64.00'$ (P&C)
 $CD = 30.51'$ (P&C)
 $CB = N45^{\circ}18'28''$ E

SEE SHEET 2 FOR PARENT TRACT GEOMETRY

S.R. 84 (DAVIS BLVD)
 FROM: RADIO ROAD
 TO: C.R. 95
 SEE SHEET 1 FOR LEGEND
 AND GENERAL NOTES
 THIS MAP IS NOT A SURVEY

DATE OF AERIAL PHOTOGRAPHY:
 MAY 10, 2005

RIGHT OF WAY MAP	FLORIDA DEPARTMENT OF TRANSPORTATION SURVEYING AND MAPPING	APPROVED BY <i>David C. My</i> 11-13-2015	DATE 11-13-2015	BY J. CONDON	DATE 01-09-07	F.A. PROJ. NO. N/A	SECTION 03001-000	MAPS PREPARED BY MCKIM & CREED, F.A.	FIELD BOOK NUMBERS (SEE SHEET 1)
		ORIGINALLY APPROVED BY M. A. KYSER	DATE 08/25/07	BY J. CONDON	DATE 09-16-07				

SEE SHEET 6

SECTION 3, TOWNSHIP 50 SOUTH, RANGE 26 EAST

SEE SHEET 6



END R/W PROJECT
P.I. STA. 300+03.73
S.R. 84 =
E.O.S. STA. 792+57.56 C.R. 951
SECTION NO. (03510-2602)
= P.O.B. STA. 400+00.00 (SEC. 0353-250) NORTH
= STA. 364+06.52 (0353-151) WEST
 $\Delta = 00'20'50''$ LT.
(NO CURVE)

S.R. 84 (DAVIS BLVD)
FROM: RADIO ROAD
TO: C.R. 951
SEE SHEET 1 FOR LEGEND
AND GENERAL NOTES
THIS MAP IS NOT A SURVEY

DATE OF AERIAL PHOTOGRAPHY:
MAY 10, 2005

RIGHT OF WAY MAP	FLORIDA DEPARTMENT OF TRANSPORTATION SURVEYING AND MAPPING	APPROVED BY <i>[Signature]</i> DATE 01-12-2012	BY DATE	F.A. PROJ. NO. N/A	SECTION 03001-000	MAPS PREPARED BY MCKIM B CREED, P.A.	FIELD BOOK NUMBERS (SEE SHEET 1)
		ORIGINALLY APPROVED BY M. A. KYSER DATE 09/25/07	REVISION BY DATE	STATE ROAD NO. 84	COLLIER COUNTY	W.P.I. NO. N/A	SCALE: 1" = 40'
		ADD ORB 4026 PG 3583, P106 K. CROFT 05-01-2008	PRELIM J. CONDON 01-09-07	STATE ROAD NO. 84	COLLIER COUNTY	F.P. ID 1954165	SHEET 11
		REV. P. 107 & V010 P. 108 JEM 02/05/08	FINAL J. CONDON 09-16-07				
			CHECKED D.S.G.A. 09-19-07				

