



**EQUATION**  
 BEGIN PROJECT @ STA. 91+00 03010-2525 =  
 @ STA. 140+21.28 03010-2116 (1958)

SCALE 1" = 400'

TWP 50 S.

KEY MAP

PHOTO DATE 2-5-74 PD-1451

TAMAMI TRAIL			
STATE OF FLORIDA			
DEPARTMENT OF TRANSPORTATION			
<b>RIGHT OF WAY MAP</b>			
STATE ROAD No. 90		COLLIER COUNTY	
BY	DATE	APPROVED BY	DATE
DRAWN STOUT	AUG. 74	<i>[Signature]</i>	
TRACED STOUT	AUG. 74		DISTRICT ENGINEER
CHECKED HALL	OCT. 74	<i>[Signature]</i>	9-25-75 ENGINEER OF RIGHT OF WAY
COMPARED			
INDEXED			
REVISION	BY	DATE	
SECTION 03010-2525			SHEET 1 OF 16


**NOTE:**

AS SHOWN REPRESENTS 1958 R/W OF SURVEY ON RIGHT OF WAY MAP OF SECTION 03010-2116; INTERSECTING STREETS ARE STATIONED FROM C OF CONSTRUCTION OF 03010-2525 WHICH REPLACES 03010-2116. 1968 R/W SURVEY IS PARALLEL TO AND CONCENTRIC WITH C OF CONST. R/W ACQUIRED ACCORDING TO R/W MAP 03010-2116. (1958)

**UTILITIES INVOLVED:**

- CITY OF NAPLES WATER WORKS
- UNITED TELEPHONE SERVICE
- CABLE VISION INC.

S.R.-90(TAMAMI TRAIL) FROM NAPLES 4-LANE TO S.R.-951

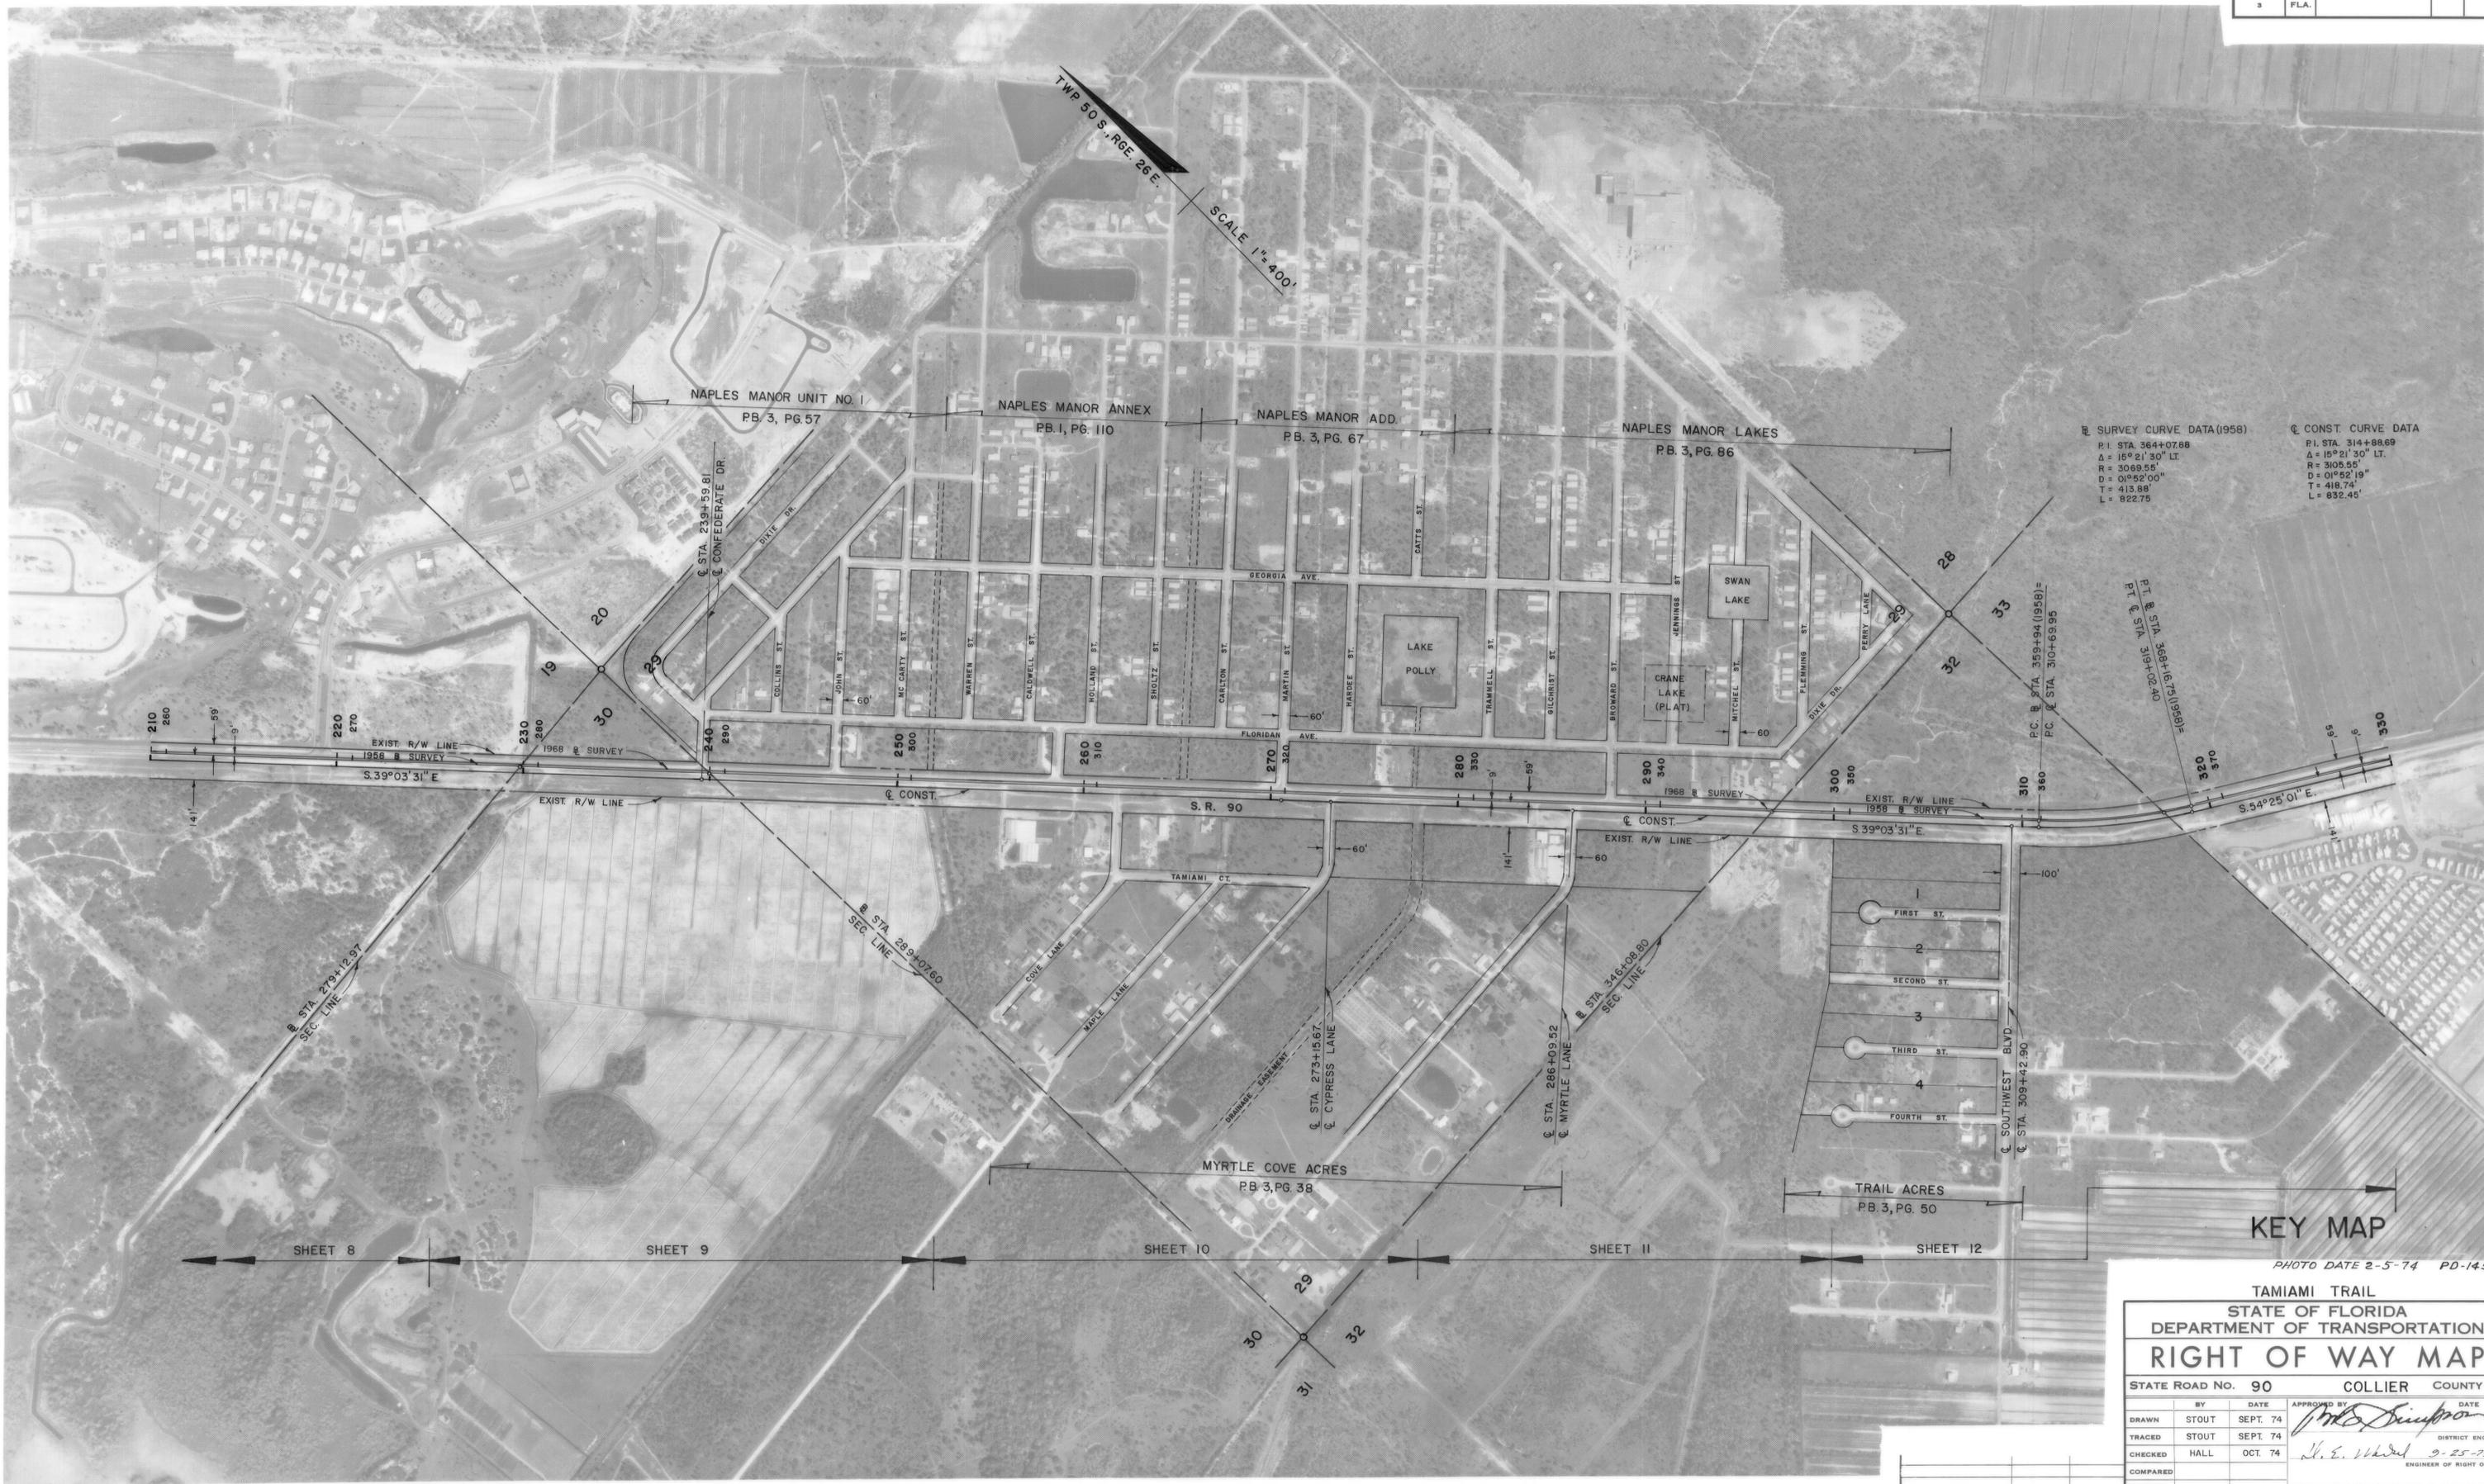

**⊕ SURVEY CURVE DATA (1958)**  
 P.I. STA. 364+07.88  
 $\Delta = 15^{\circ}21'30''$  LT.  
 R = 3069.55'  
 D =  $01^{\circ}52'00''$   
 T = 413.98'  
 L = 822.75'

**⊕ CONST. CURVE DATA**  
 P.I. STA. 314+88.69  
 $\Delta = 15^{\circ}21'30''$  LT.  
 R = 3106.55'  
 D =  $01^{\circ}52'19''$   
 T = 418.74'  
 L = 832.45'

**KEY MAP**

PHOTO DATE 2-5-74 PD-1451

**TAMIAMI TRAIL**  
 STATE OF FLORIDA  
 DEPARTMENT OF TRANSPORTATION  
**RIGHT OF WAY MAP**


STATE ROAD No. 90      COLLIER COUNTY

BY	DATE	APPROVED BY	DATE
DRAWN STOUT	SEPT. 74	<i>[Signature]</i>	
TRACED STOUT	SEPT. 74		
CHECKED HALL	OCT. 74	<i>[Signature]</i>	9-25-75
COMPARED			
INDEXED			

STATE HIGHWAY ENGINEER

REVISION	BY	DATE

FED. ROAD DIV. No.	STATE	F A PROJECT NO.	FISCAL YEAR	SHEET No.
3	FLA.			

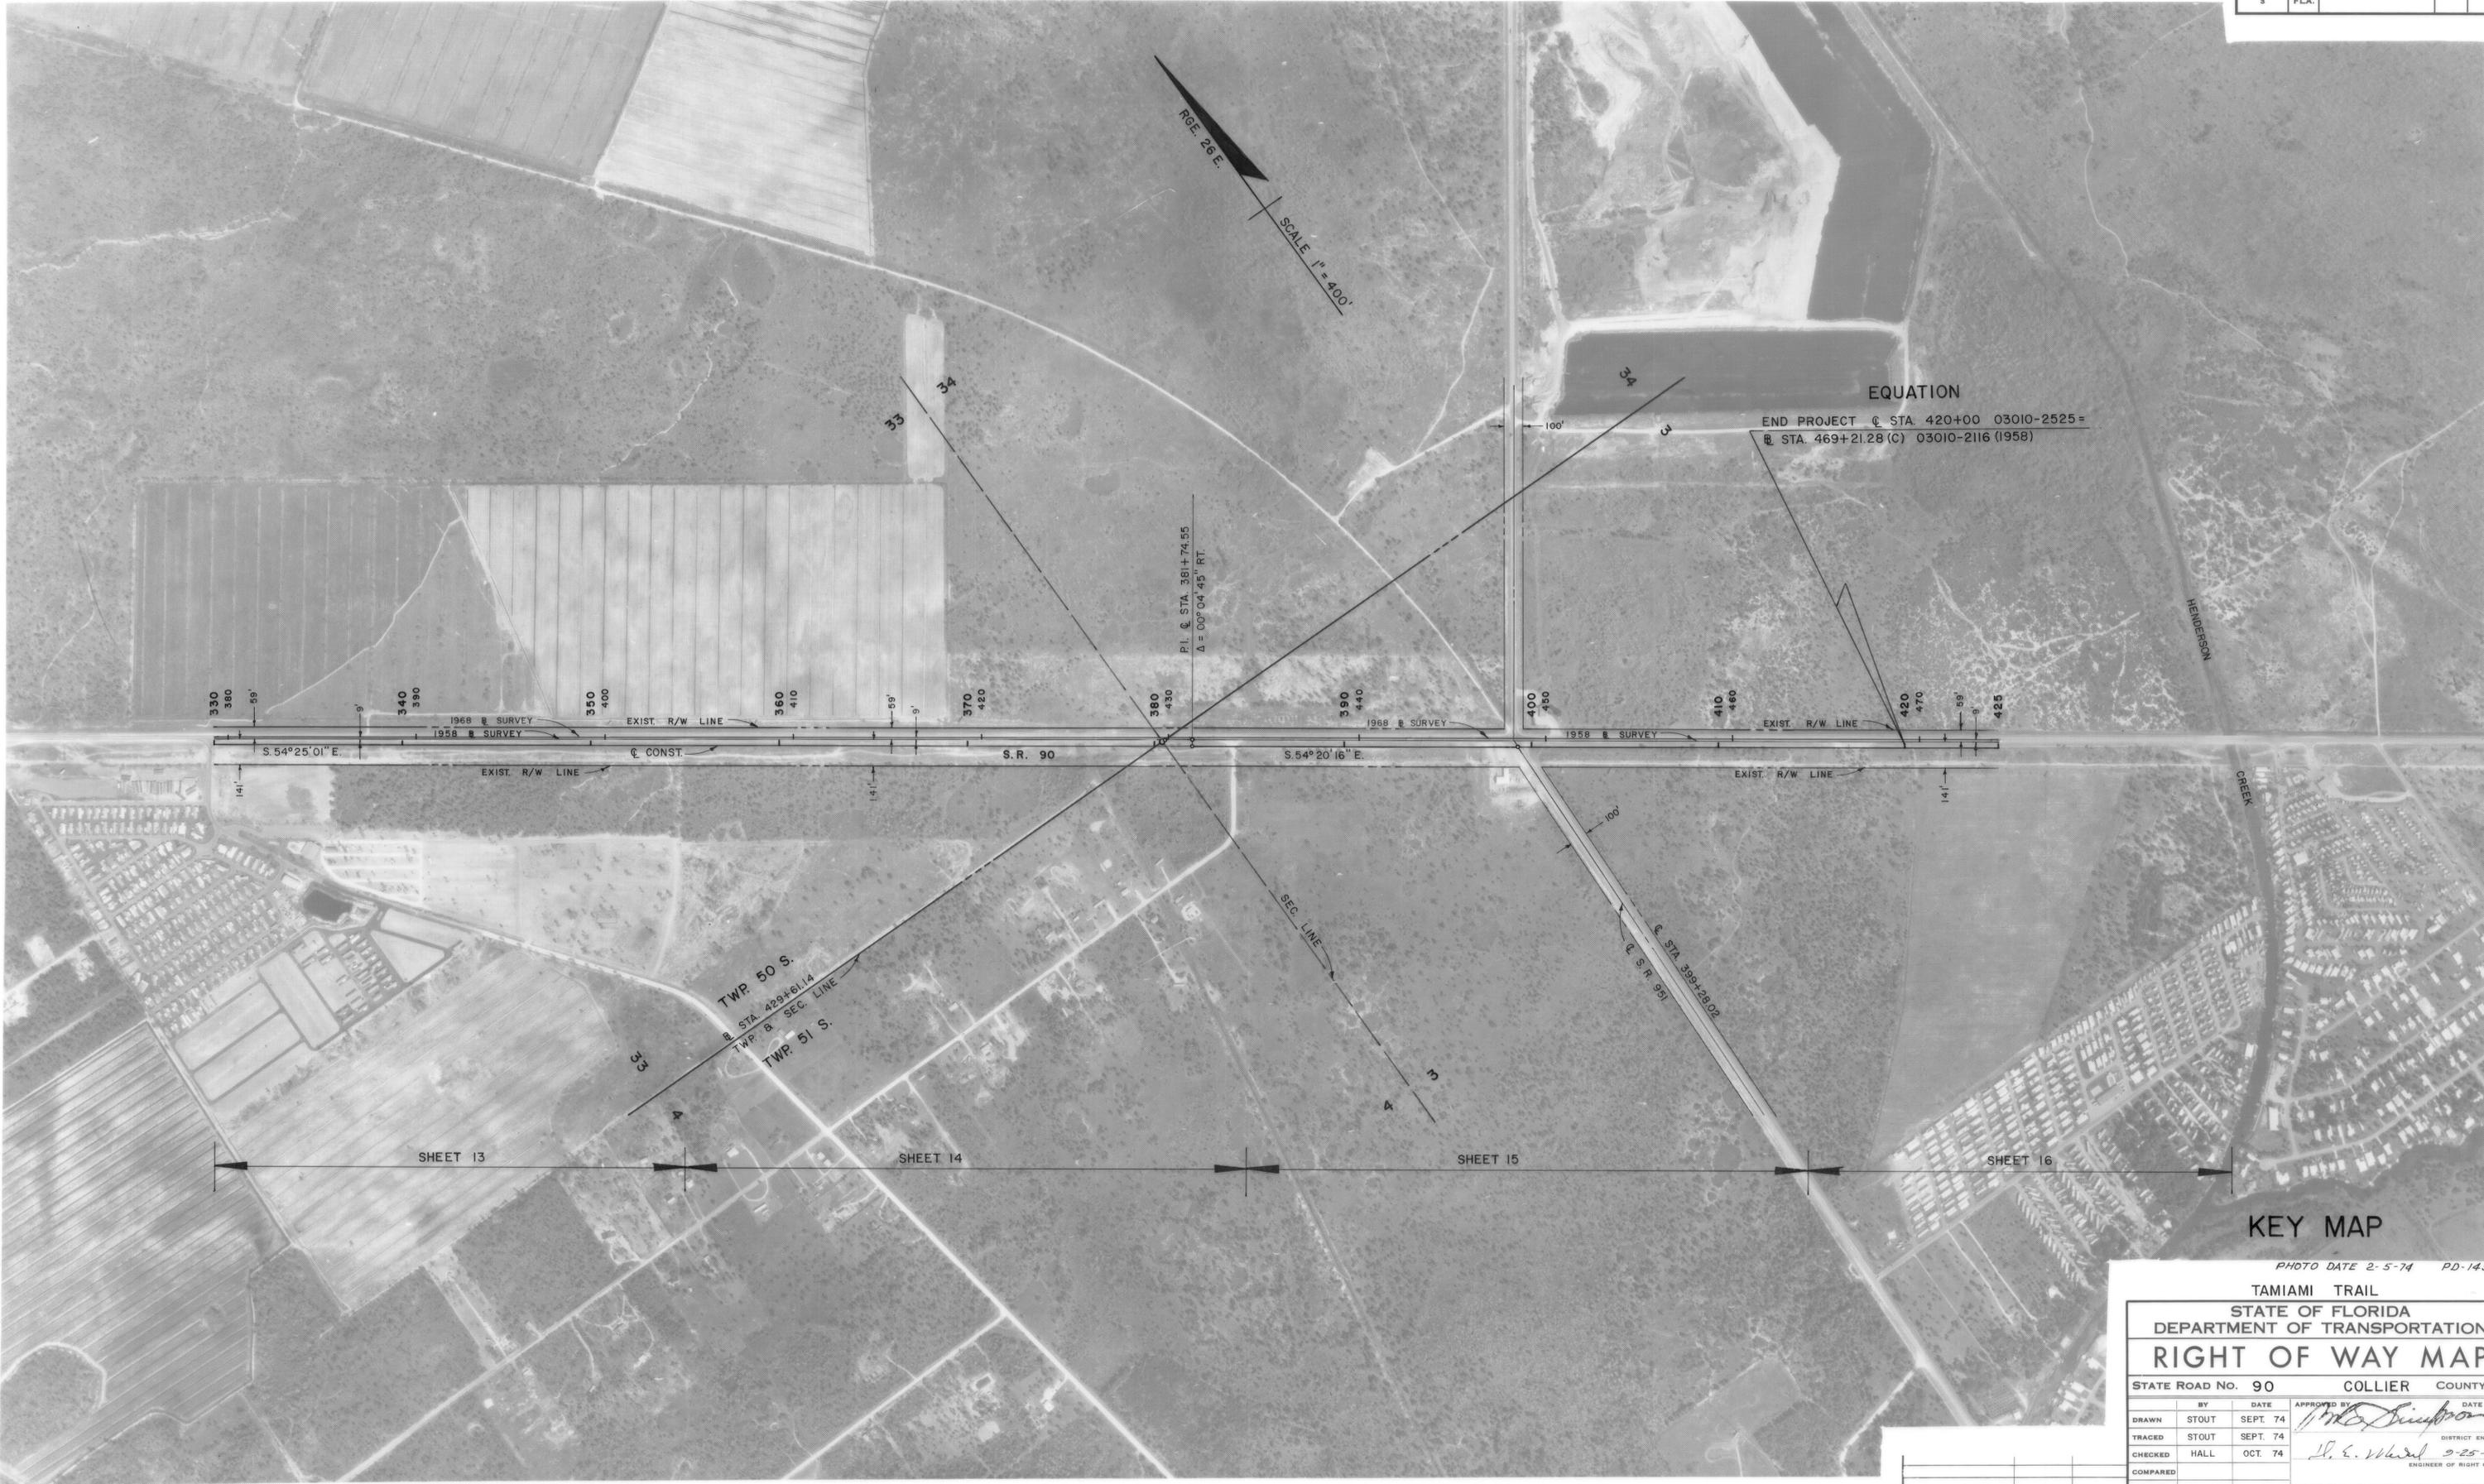

SHEET 13      SHEET 14      SHEET 15      SHEET 16

**KEY MAP**

PHOTO DATE 2-5-74 PD-1451

**TAMIAMI TRAIL**  
**STATE OF FLORIDA**  
**DEPARTMENT OF TRANSPORTATION**  
**RIGHT OF WAY MAP**

STATE ROAD NO. 90      COLLIER COUNTY

BY	DATE	APPROVED BY	DATE
DRAWN STOUT	SEPT. 74	<i>[Signature]</i>	
TRACED STOUT	SEPT. 74		
CHECKED HALL	OCT. 74	<i>[Signature]</i>	9-25-75
COMPARED			
INDEXED			

SECTION 03010-2525      SHEET 3 OF 16

B.I. NO. 412009

FED. ROAD DIV. No.	STATE	F A PROJECT NO.	FISCAL YEAR	SHEET No.
3	FLA.			

TWP 50 S., RGE. 25 E. SCALE 1" = 100'

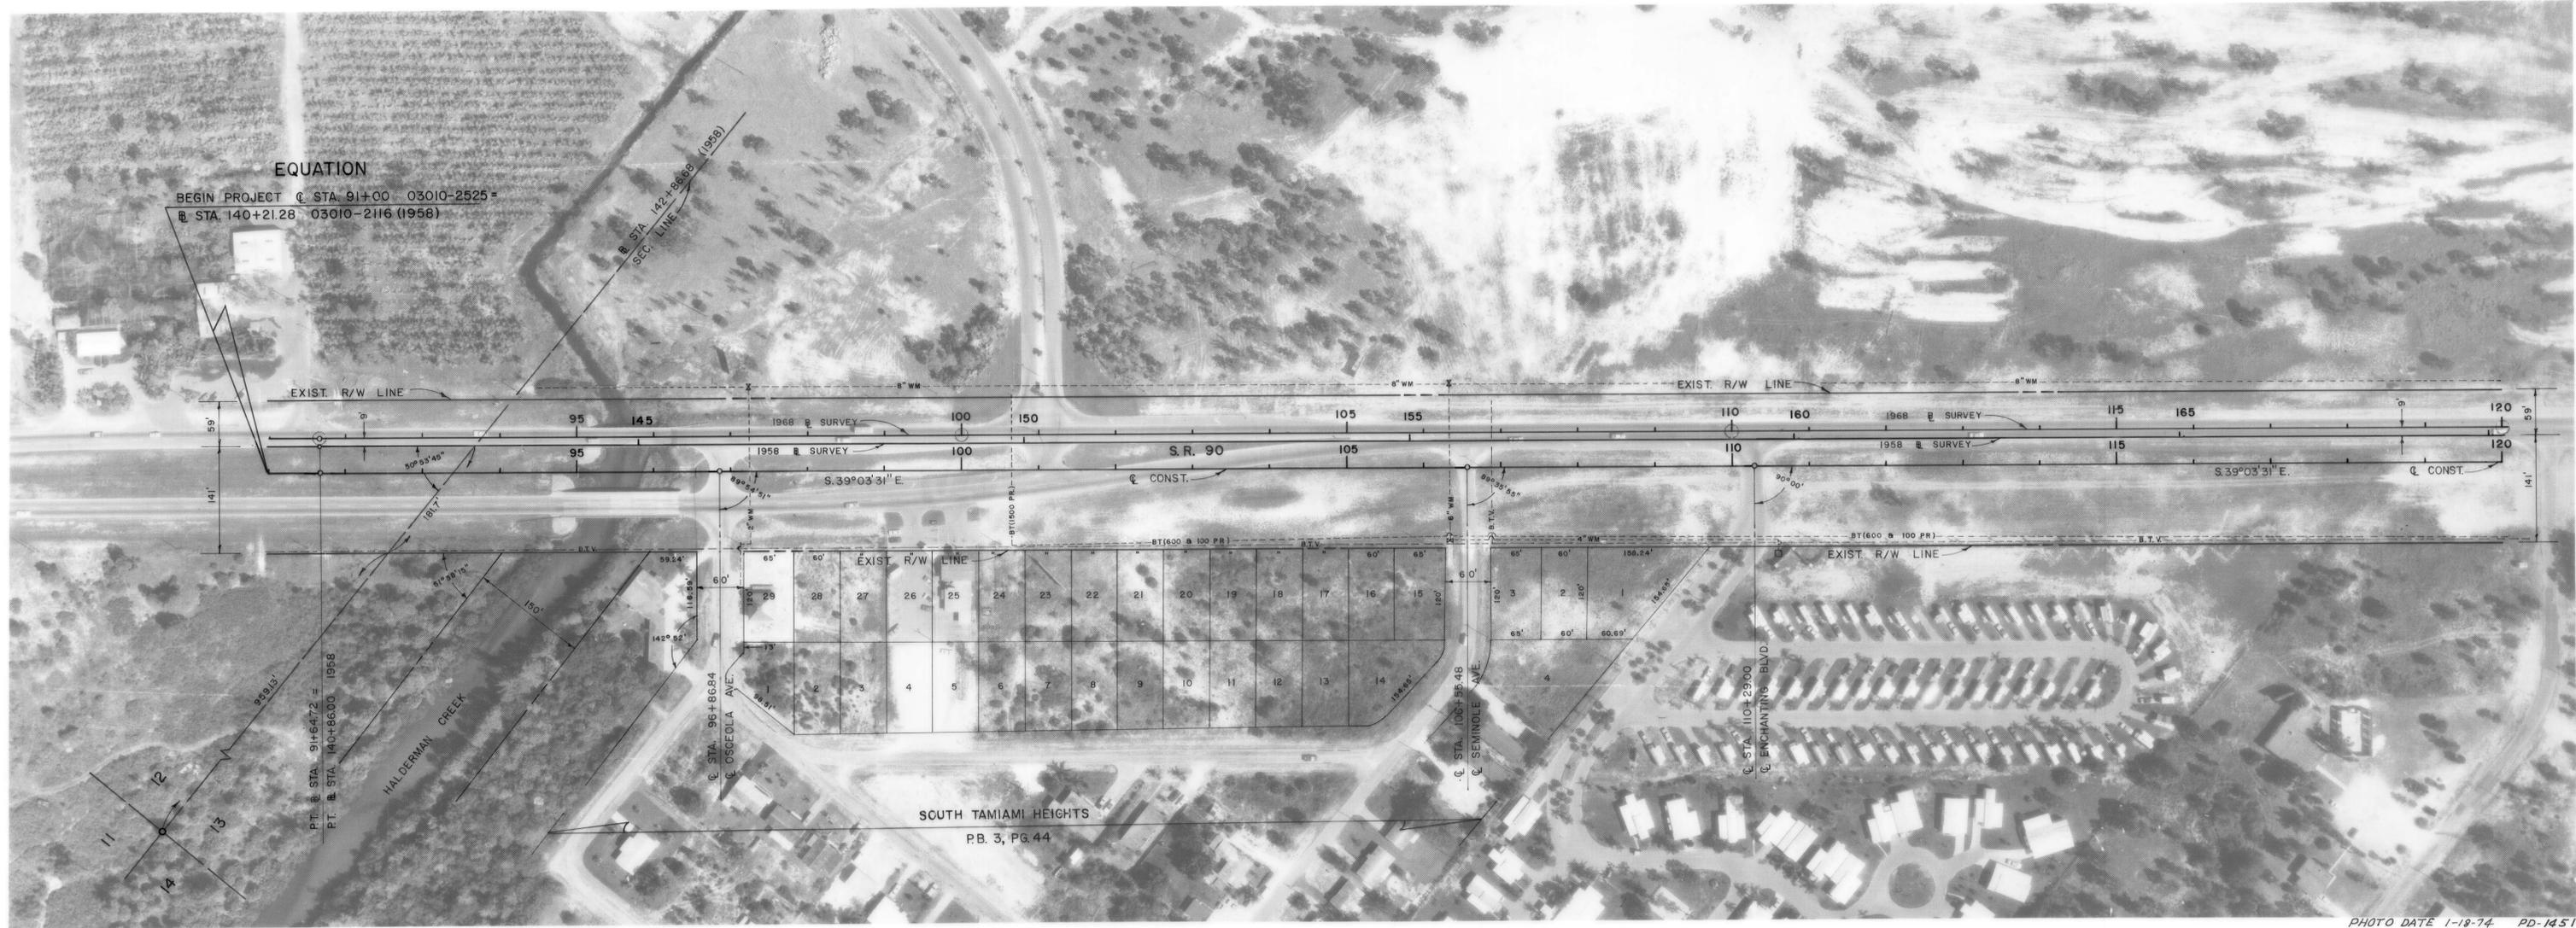


PHOTO DATE 1-18-74 PD-1451

**TAMiami TRAIL**  
**STATE OF FLORIDA**  
**DEPARTMENT OF TRANSPORTATION**  
**RIGHT OF WAY MAP**

STATE ROAD No. 90      COLLIER COUNTY

BY	DATE	APPROVED BY	DATE
DRAWN: STOUT	APR. 74	<i>[Signature]</i>	
TRACED: STOUT	APR. 74		
CHECKED: HALL	OCT. 74	<i>[Signature]</i>	2-25-75
COMPARED:			
INDEXED:			

STATE HIGHWAY ENGINEER

SECTION 03010-2525      SHEET 4 OF 16

REVISION	BY	DATE

FED. ROAD DIV. No.	STATE	F A PROJECT NO.	FISCAL YEAR	SHEET No.
3	FLA.			

TWP. 50 S., RGE. 25 E.  
SCALE 1" = 100'  
SEC. 13

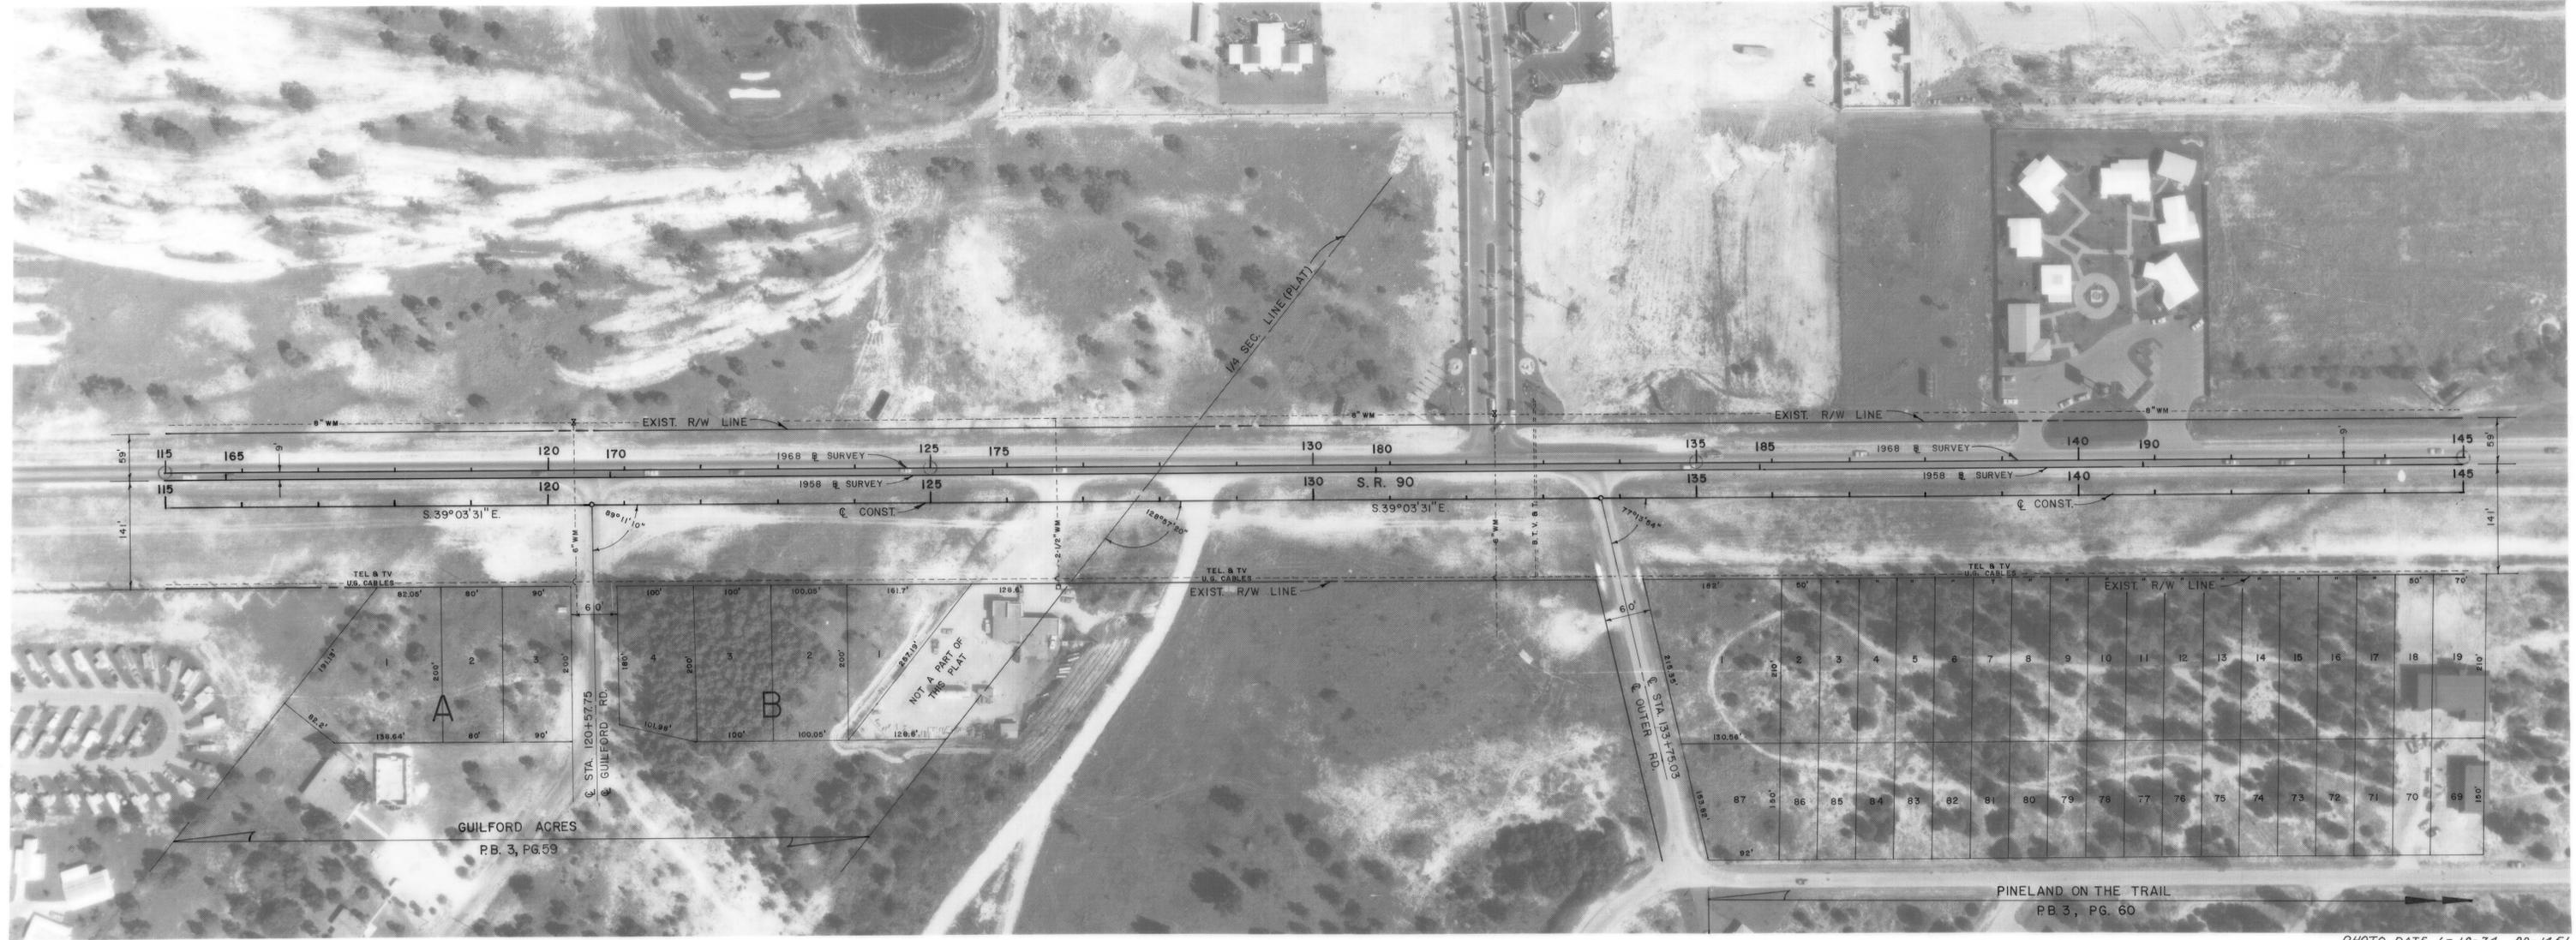


PHOTO DATE 1-18-74 PD-1451

TAMIAMI TRAIL  
STATE OF FLORIDA  
DEPARTMENT OF TRANSPORTATION  
**RIGHT OF WAY MAP**

STATE ROAD NO. 90      COLLIER COUNTY

DRAWN	BY	DATE	APPROVED BY	DATE
STOUT	STOUT	APR. 74	<i>[Signature]</i>	
TRACED	STOUT	APR. 74		
CHECKED	HALL	OCT. 74	<i>[Signature]</i>	0-25-75
COMPARED				
INDEXED				

DISTRICT ENGINEER  
ENGINEER OF RIGHT OF WAY  
STATE HIGHWAY ENGINEER

SECTION 03010-2525      SHEET 5 OF 16

REVISION	BY	DATE

TWP. 50 S.  
SCALE 1" = 100'



PHOTO DATE 1-18-74 PD-1451

**TAMIAMI TRAIL**  
STATE OF FLORIDA  
DEPARTMENT OF TRANSPORTATION  
**RIGHT OF WAY MAP**

STATE ROAD No. 90      COLLIER COUNTY

BY	DATE	APPROVED BY	DATE
DRAWN STOUT	APR. 74	<i>Michael Simpson</i>	
TRACED STOUT	APR. 74		
CHECKED HALL	OCT. 74	<i>H. E. Whelan</i>	9-25-75
COMPARED			
INDEXED			

STATE HIGHWAY ENGINEER

REVISION	BY	DATE

FED. ROAD DIV. No.	STATE	F A PROJECT NO.	FISCAL YEAR	SHEET No.
3	FLA.			

TWP. 50 S., RGE. 26 E.  
 SCALE 1" = 100'  
 SEC. 19



PHOTO DATE 1-18-74 PD-14.51

TAMIAMI TRAIL  
 STATE OF FLORIDA  
 DEPARTMENT OF TRANSPORTATION  
**RIGHT OF WAY MAP**

STATE ROAD No. 90      COLLIER COUNTY

BY	DATE	APPROVED BY	DATE
DRAWN STOUT	APR. 74	<i>M. S. Simpson</i>	
TRACED STOUT	APR. 74		
CHECKED HALL	OCT. 74	<i>H. S. Madel</i>	3-25-75
COMPARED			
INDEXED			

ENGINEER OF RIGHT OF WAY  
 STATE HIGHWAY ENGINEER

SECTION 03010-2525      SHEET 7 OF 16

REVISION	BY	DATE

FED. ROAD DIV. No.	STATE	F A PROJECT NO.	FISCAL YEAR	SHEET No.
3	FLA.			

TWP 50 S., RGE. 26 E. | SCALE 1" = 100' | SEC. 19



PHOTO DATE 1-18-74 PD-1451

TAMIAMI TRAIL  
STATE OF FLORIDA  
DEPARTMENT OF TRANSPORTATION  
**RIGHT OF WAY MAP**

STATE ROAD No. 90      COLLIER COUNTY

BY	DATE	APPROVED BY	DATE
DRAWN STOUT	APR. 74	<i>M. E. ...</i>	
TRACED STOUT	APR. 74		
CHECKED HALL	OCT. 74	<i>H. E. ...</i>	3-25-75
COMPARED			
INDEXED			

DISTRICT ENGINEER  
ENGINEER OF RIGHT OF WAY  
STATE HIGHWAY ENGINEER

REVISION	BY	DATE

TWP 50S., R6E. 26E. SCALE 1"=100'



PHOTO DATE 1-18-74 PD-1451

**TAMiami TRAIL**  
**STATE OF FLORIDA**  
**DEPARTMENT OF TRANSPORTATION**  
**RIGHT OF WAY MAP**

STATE ROAD No. 90      COLLIER COUNTY

BY	DATE	APPROVED BY	DATE
DRAWN STOUT	APR. 74	<i>[Signature]</i>	
TRACED STOUT	APR. 74		DISTRICT ENGINEER
CHECKED HALL	OCT. 74		D. E. WADSWORTH 9-25-75 ENGINEER OF RIGHT OF WAY
COMPARED			
INDEXED			

STATE HIGHWAY ENGINEER

REVISION	BY	DATE

SECTION 03010-2525      SHEET 9 OF 16

B. I. NO. 412009

TWP 50 S., RGE. 26 E.  
 SCALE 1" = 100'  
 SEC. 29



TAMIAMI TRAIL  
 STATE OF FLORIDA  
 DEPARTMENT OF TRANSPORTATION  
**RIGHT OF WAY MAP**

STATE ROAD No. 90      COLLIER COUNTY

DRAWN	STOUT	APR. 74	APPROVED BY	<i>[Signature]</i>	DATE
TRACED	STOUT	APR. 74			
CHECKED	HALL	OCT. 74			
COMPARED					
INDEXED					

DISTRICT ENGINEER  
 ENGINEER OF RIGHT OF WAY  
 STATE HIGHWAY ENGINEER

SECTION 03010-2525      SHEET 10 OF 16

B.I. NO. 412009

TWP 50S., RGE 26E.  
SCALE 1" = 100'



PHOTO DATE 1-18-74 PD-1451

TAMIAMI TRAIL				
STATE OF FLORIDA				
DEPARTMENT OF TRANSPORTATION				
<b>RIGHT OF WAY MAP</b>				
STATE ROAD No. 90		COLLIER COUNTY		
BY	DATE	APPROVED BY	DATE	
DRAWN STOUT	APR. 74	<i>[Signature]</i>		
TRACED STOUT	APR. 74		DISTRICT ENGINEER	
CHECKED HALL	OCT. 74	<i>[Signature]</i>	9-25-75 ENGINEER OF RIGHT OF WAY	
COMPARED				
INDEXED				
REVISION	BY	DATE		
			SECTION 03010-2525 SHEET 11 OF 16	

TWP. 50 S., RGE. 26 E.  
SCALE 1" = 100'



PHOTO DATE 1-18-74 PD-14.51

**TAMIAMI TRAIL**  
STATE OF FLORIDA  
DEPARTMENT OF TRANSPORTATION  
**RIGHT OF WAY MAP**

STATE ROAD No. 90      COLLIER COUNTY

DRAWN	BY	DATE	APPROVED BY	DATE
STOUT	STOUT	AUG. 74	<i>[Signature]</i>	
TRACED	HALL	AUG. 74		
CHECKED	HALL	OCT. 74	<i>[Signature]</i>	9-25-75
INDEXED				

DISTRICT ENGINEER  
ENGINEER OF RIGHT OF WAY  
STATE HIGHWAY ENGINEER

SECTION 03010-2525      SHEET 12 OF 16

REVISION	BY	DATE

FED. ROAD DIV. No.	STATE	F A PROJECT NO.	FISCAL YEAR	SHEET No.
3	FLA.			

TWP. 50S., RGE. 26E.  
SCALE 1" = 100'



PHOTO DATE 1-18-74 PD-1451

**TAMIAMI TRAIL**  
STATE OF FLORIDA  
DEPARTMENT OF TRANSPORTATION  
**RIGHT OF WAY MAP**


STATE ROAD No. 90      COLLIER COUNTY

BY	DATE	APPROVED	DATE
DRAWN STOUT	AUG. 74	<i>M. L. Simpson</i>	
TRACED STOUT	AUG. 74		
CHECKED HALL	OCT. 74	<i>H. L. Madel</i>	9-25-75
COMPARED			
INDEXED			

DISTRICT ENGINEER  
ENGINEER OF RIGHT OF WAY  
STATE HIGHWAY ENGINEER

REVISION	BY	DATE

FED. ROAD DIV. No.	STATE	F A PROJECT NO.	FISCAL YEAR	SHEET No.
3	FLA.			

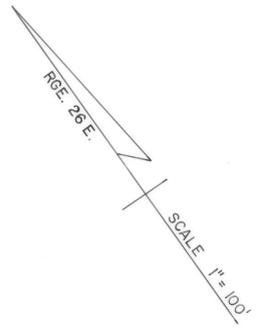

NOTE: P.I. STA. 422+98.88 (1958) HAS BEEN RELOCATED TO STA. 381+74.55 (1968) EAST OF THE SECTION LINE.

PHOTO DATE 1-18-74 PD-1451

TAMIAMI TRAIL  
STATE OF FLORIDA  
DEPARTMENT OF TRANSPORTATION  
**RIGHT OF WAY MAP**

STATE ROAD No. 90      COLLIER COUNTY

BY	DATE	APPROVED BY	DATE
DRAWN STOUT	AUG. 74	<i>[Signature]</i>	
TRACED STOUT	AUG. 74		
CHECKED HALL	OCT 74	<i>[Signature]</i>	9-25-75
INDEXED			

DISTRICT ENGINEER  
ENGINEER OF RIGHT OF WAY  
STATE HIGHWAY ENGINEER

REVISION	BY	DATE

TWP 31 S., RGE 26 E.  
SCALE 1" = 100'

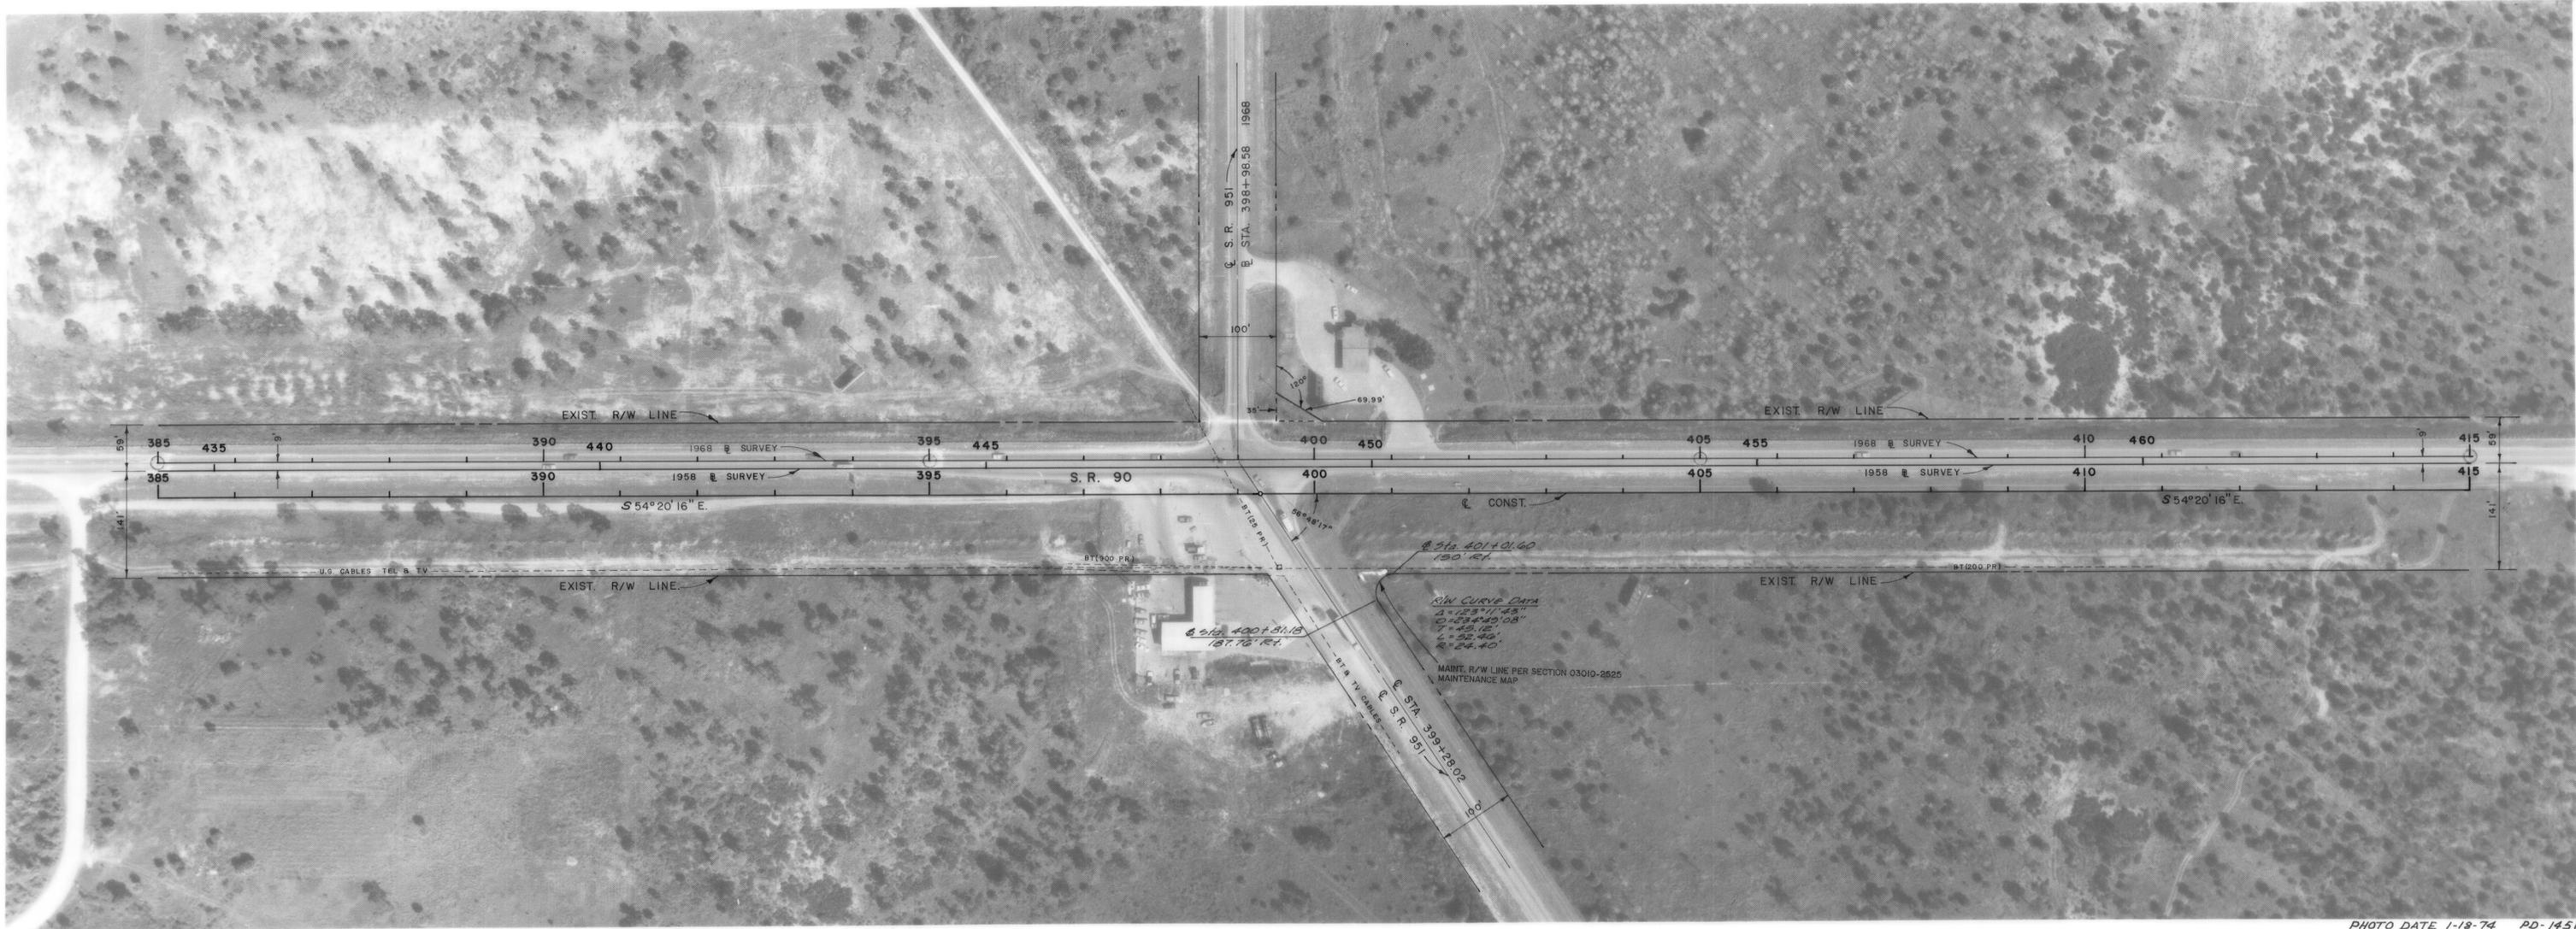


PHOTO DATE 1-18-74 PD-1451

TAMIAMI TRAIL  
STATE OF FLORIDA  
DEPARTMENT OF TRANSPORTATION  
**RIGHT OF WAY MAP**

STATE ROAD No. 90      COLLIER COUNTY

BY	DATE	APPROVED
STOUT	AUG. 74	<i>[Signature]</i>
STOUT	AUG. 74	
HALL	OCT. 74	<i>[Signature]</i> 9-25-74
COMPILED		
INDEXED		

SECTION 03010-2525      SHEET 15 OF 16

REVISION	BY	DATE
REV. R/W LINE	M. MLD	9-30-74
City Bearing	Spd. MLD	8-10-82

FED. ROAD DIV. No.	STATE	F A PROJECT NO.	FISCAL YEAR	SHEET No.
3	FLA.			

TWP. 51 S., RGE. 26 E.  
SCALE 1" = 100'



EQUATION  
END PROJECT @ STA. 420+00 03010-2525 =  
@ STA. 469+21.28 (C) 03010-2116 (1958)

PHOTO DATE 1-18-74 PD-1451

TAMIAMI TRAIL  
STATE OF FLORIDA  
DEPARTMENT OF TRANSPORTATION  
**RIGHT OF WAY MAP**

STATE ROAD No. 90      COLLIER COUNTY

BY	DATE	APPROVED BY	DATE
DRAWN STOUT	AUG. 74	<i>M. S. Simpson</i>	DISTRICT ENGINEER
TRACED STOUT	AUG. 74		
CHECKED HALL	OCT. 74	<i>U. S. M. M. M. M.</i>	9-25-75 ENGINEER OF RIGHT OF WAY
COMPARED			
INDEXED			

STATE HIGHWAY ENGINEER

REVISION	BY	DATE
1	Stout, M.E.H.	8-19-82

03010-2525