


STATE OF FLORIDA DEPARTMENT OF TRANSPORTATION

RIGHT-OF-WAY MAP

COUNTY ROAD 721
STATE PROJECT NO. 05510-2605
F.A. PROJECT NO. SN-1951-(532)
GLADES COUNTY
LENGTH: 0.954 KM (0.593 MI.)

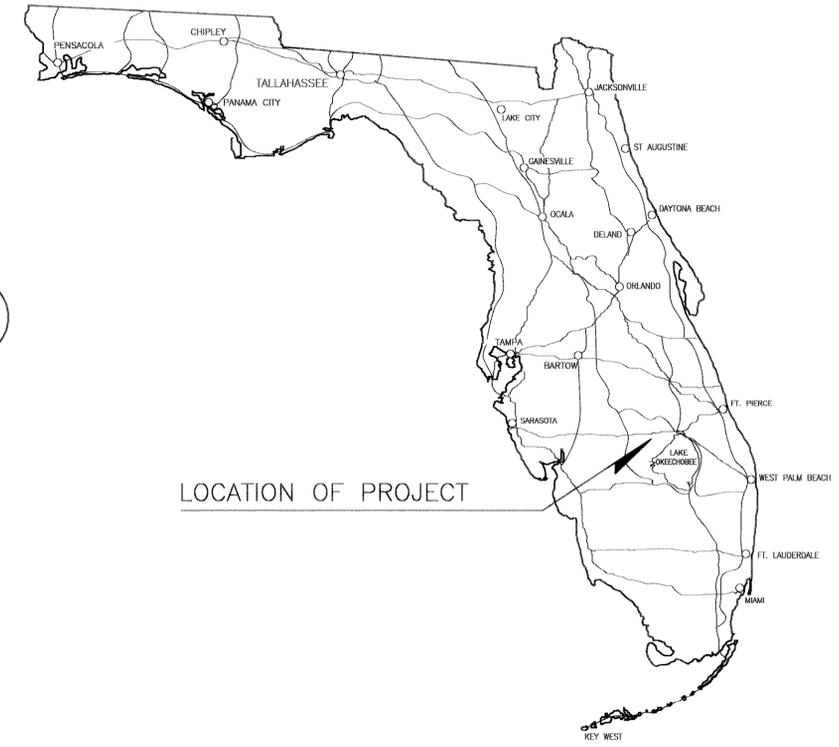


LOCATION OF PROJECT

GENERAL NOTES

1. BEARINGS SHOWN HEREON ARE BASED ON THE SURVEY BASE LINE FOR COUNTY ROAD 721 BETWEEN STATION 108+61.000 AND P.L. STATION 110+64.680 AS SHOWN ON F.D.O.T. RIGHT OF WAY CONTROL SURVEY FOR SECTION 05510-1605; SAID BEARING BEING N 00°04'24" W.
2. PROPERTY BOUNDARIES DETERMINED FROM FIELD SURVEY, PLATS OF RECORD AND RECORD TITLE. ALL REFERENCED OFFICIAL RECORDS AND PLATS ARE RECORDED IN THE COUNTY OF PROJECT LOCATION UNLESS OTHERWISE NOTED.
3. UNDERGROUND ENCROACHMENTS, IF ANY, NOT LOCATED.
4. RIGHT-OF-WAY MONUMENTS TO BE SET AFTER CONSTRUCTION OF PROJECT IS COMPLETE.
5. ONLY FIXED IMPROVEMENTS PERTINENT TO THE PARCEL(S) TO BE ACQUIRED ARE SHOWN. FIXED INTERIOR IMPROVEMENTS NOT LOCATED.
6. THIS RIGHT-OF-WAY MAP WAS PREPARED FOR THE PURPOSE OF PREPARING LEGAL LAND DESCRIPTIONS, ACQUISITION DOCUMENTS, MONUMENTATION, PROPERTY MANAGEMENT AND AS AN AID IN THE APPRAISAL OF THE RIGHT-OF-WAY REQUIRED FOR TRANSPORTATION FACILITIES. THIS MAP IS NOT A SURVEY.
7. THIS RIGHT-OF-WAY MAP IS SUPPORTED BY A RIGHT-OF-WAY CONTROL SURVEY DATED MARCH 28, 1996, PREPARED UNDER THE RESPONSIBLE CHARGE OF BEN R. HOMOLA, FLORIDA REGISTERED LAND SURVEYOR, No. 3950. CERTIFIED COPIES OF THIS SURVEY ARE FILED OF RECORD IN THE DISTRICT ONE (1) OFFICE IN BARTOW, FLORIDA.
8. THIS PROJECT WAS SURVEYED AND MAPPED IN METRIC UNITS. ALL CONVERSIONS OF ENGLISH MEASUREMENTS TO METRIC ARE BASED ON THE RELATIONSHIP OF ONE METER EQUALS 39.37 INCHES.
9. EXISTING COUNTY MAINTAINED R/W LINE AS SHOWN HEREON IS BASED ON GLADES COUNTY ROAD DEPT. FIELD BOOK 08423, PAGES 41-43, CERTIFIED BY THOMAS C. GREENWOOD AND DATED 4-29-96.

LEGEND

<p>A.K.A. = ALSO KNOWN AS AC. = ACRE(S) AHD. = AHEAD ALUM. = ALUMINUM AVE. = AVENUE B.O.S. = BEGINNING OF SURVEY BK. = BACK BLDG. = BUILDING BLVD. = BOULEVARD BUS. = BUSINESS C.B. = CHORD BEARING C.B.S. = CONCRETE BLOCK STRUCTURE C.C. = COUNTY COMMISSION C.I.R. = CAPPED IRON ROD C.M. = CONCRETE MONUMENT C.P. = CONCRETE PIPE C.R. = COUNTY ROAD CH. = CHAIN(S) CO. = COUNTY COM. = COMMERCIAL CONC. = CONCRETE COR. = CORNER cm = CENTIMETER CT. = COURT D = DEGREE OF CURVATURE D.B. = DEED BOOK D.H. = DRILLED HOLE D.E.P. = DEPARTMENT OF ENVIRONMENTAL PROTECTION DR. = DRIVE E.O.S. = END OF SURVEY EQ. = EQUATION ESMT. = EASEMENT EXIST. = EXISTING F.A. = FEDERAL AID F.D.O.T. = FLORIDA DEPARTMENT OF TRANSPORTATION F.D.O.T. C.M. = 4"x4"x24" C.M. CAPPED WITH F.D.O.T. BRASS DISK F.K.A. = FORMERLY KNOWN AS FND. = FOUND GOV'T. = GOVERNMENT ha = HECTARE I.P. = IRON PIPE I.R. = IRON ROD INC. = INCORPORATED km = KILOMETER(S) L = LENGTH OF CURVE LB = LAND SURVEYING BUSINESS REGISTRATION NO. LS = LAND SURVEYOR REGISTRATION NO. L.A. = LICENSE AGREEMENT L.L. = LAND LINE L.O.C. = LIMITS OF CONSTRUCTION OR SLOPE L/A = LIMITED ACCESS LN. = LANE LT. = LEFT LTD. = LIMITED m = METER mm = MILLIMETER M.B. = MAP BOOK M.O.L. = MORE OR LESS MAINT. = MAINTAINED MAS. = MASONRY MI. = MILE(S) COE = CORPS OF ENGINEERS</p>	<p>MON. = MONUMENT N.A.D. = NORTH AMERICAN DATUM N.T.S. = NOT TO SCALE N/A = NOT APPLICABLE No. = NUMBER O.R. = OFFICIAL RECORDS P.B. = PLAT BOOK P.C. = POINT OF CURVATURE P.C.C. = POINT OF COMPOUND CURVATURE P.I. = POINT OF INTERSECTION P.K. = PARKER-KALON NAIL P.L.S. = PROFESSIONAL LAND SURVEYOR P.O.C. = POINT ON CURVE P.O.L. = POINT ON LINE P.O.T. = POINT ON TANGENT P.P. = POWER POLE P.R.C. = POINT OF REVERSE CURVATURE P.R.M. = PERMANENT REFERENCE MONUMENT P.T. = POINT OF TANGENCY PG. = PAGE PL. = PLACE PRELIM. = PRELIMINARY PROJ. = PROJECT R = RADIUS R.L.S. = REGISTERED LAND SURVEYOR R/W = RIGHT OF WAY RD. = ROAD RDWY. = ROADWAY RES. = RESIDENCE RGE. = RANGE RR. = RAILROAD RR.SP.K. = RAILROAD SPIKE RT. = RIGHT S.F. = SQUARE FEET m² = SQUARE METER(S) S.M.F. = STORMWATER MANAGEMENT FACILITY S.R. = STATE ROAD S/W = SIDEWALK SEC. = SECTION ST. = STREET STA. = STATION SUB. = SUBDIVISION STY. = STORY T = TANGENT LENGTH OF CURVE T-C = TANGENT TO CURVE TERR. = TERRACE TWP. = TOWNSHIP T.I.I.T.F. = TRUSTEES OF THE INTERNAL IMPROVEMENT TRUST FUND W.P.I. = WORK PROGRAM ITEM W/ = WITH X = EASTING STATE PLANE COORDINATE VALUE Y = NORTHING STATE PLANE COORDINATE VALUE B = BASE LINE C = CENTER LINE PL = PROPERTY LINE OF PARENT TRACT Δ = DELTA (CENTRAL ANGLE) (C) = CALCULATED DATA (D) = DEED DATA (F) = FIELD DATA (P) = PLAT DATA # = NUMBER</p>
--	---

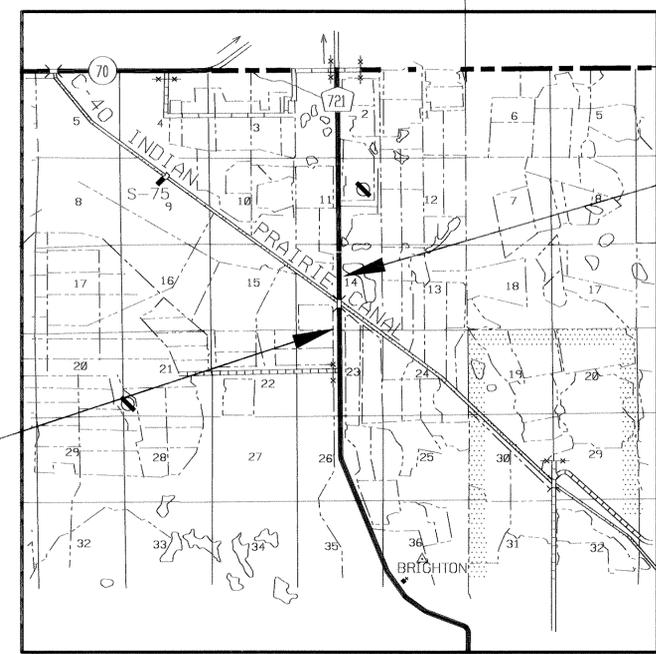

LOCATION MAP
NOT TO SCALE

END R/W PROJECT
STA. 118+16.000

BEGIN R/W PROJECT
STA. 108+62.000




INDEX

SHEET No.	SHEET DESCRIPTION
1	COVER SHEET
2	KEY MAP
3, 4 & 5	DETAIL SHEET(S)
5	TABLE OF OWNERSHIPS
6	REFERENCE POINTS

MAPS PREPARED BY:
DENI ASSOCIATES, INC.
6241 ARC WAY
FORT MYERS, FLORIDA 33912-1352

COUNTY ROAD NO. 721
AT: BRIDGE # 050010
INDIAN PRAIRIE CANAL

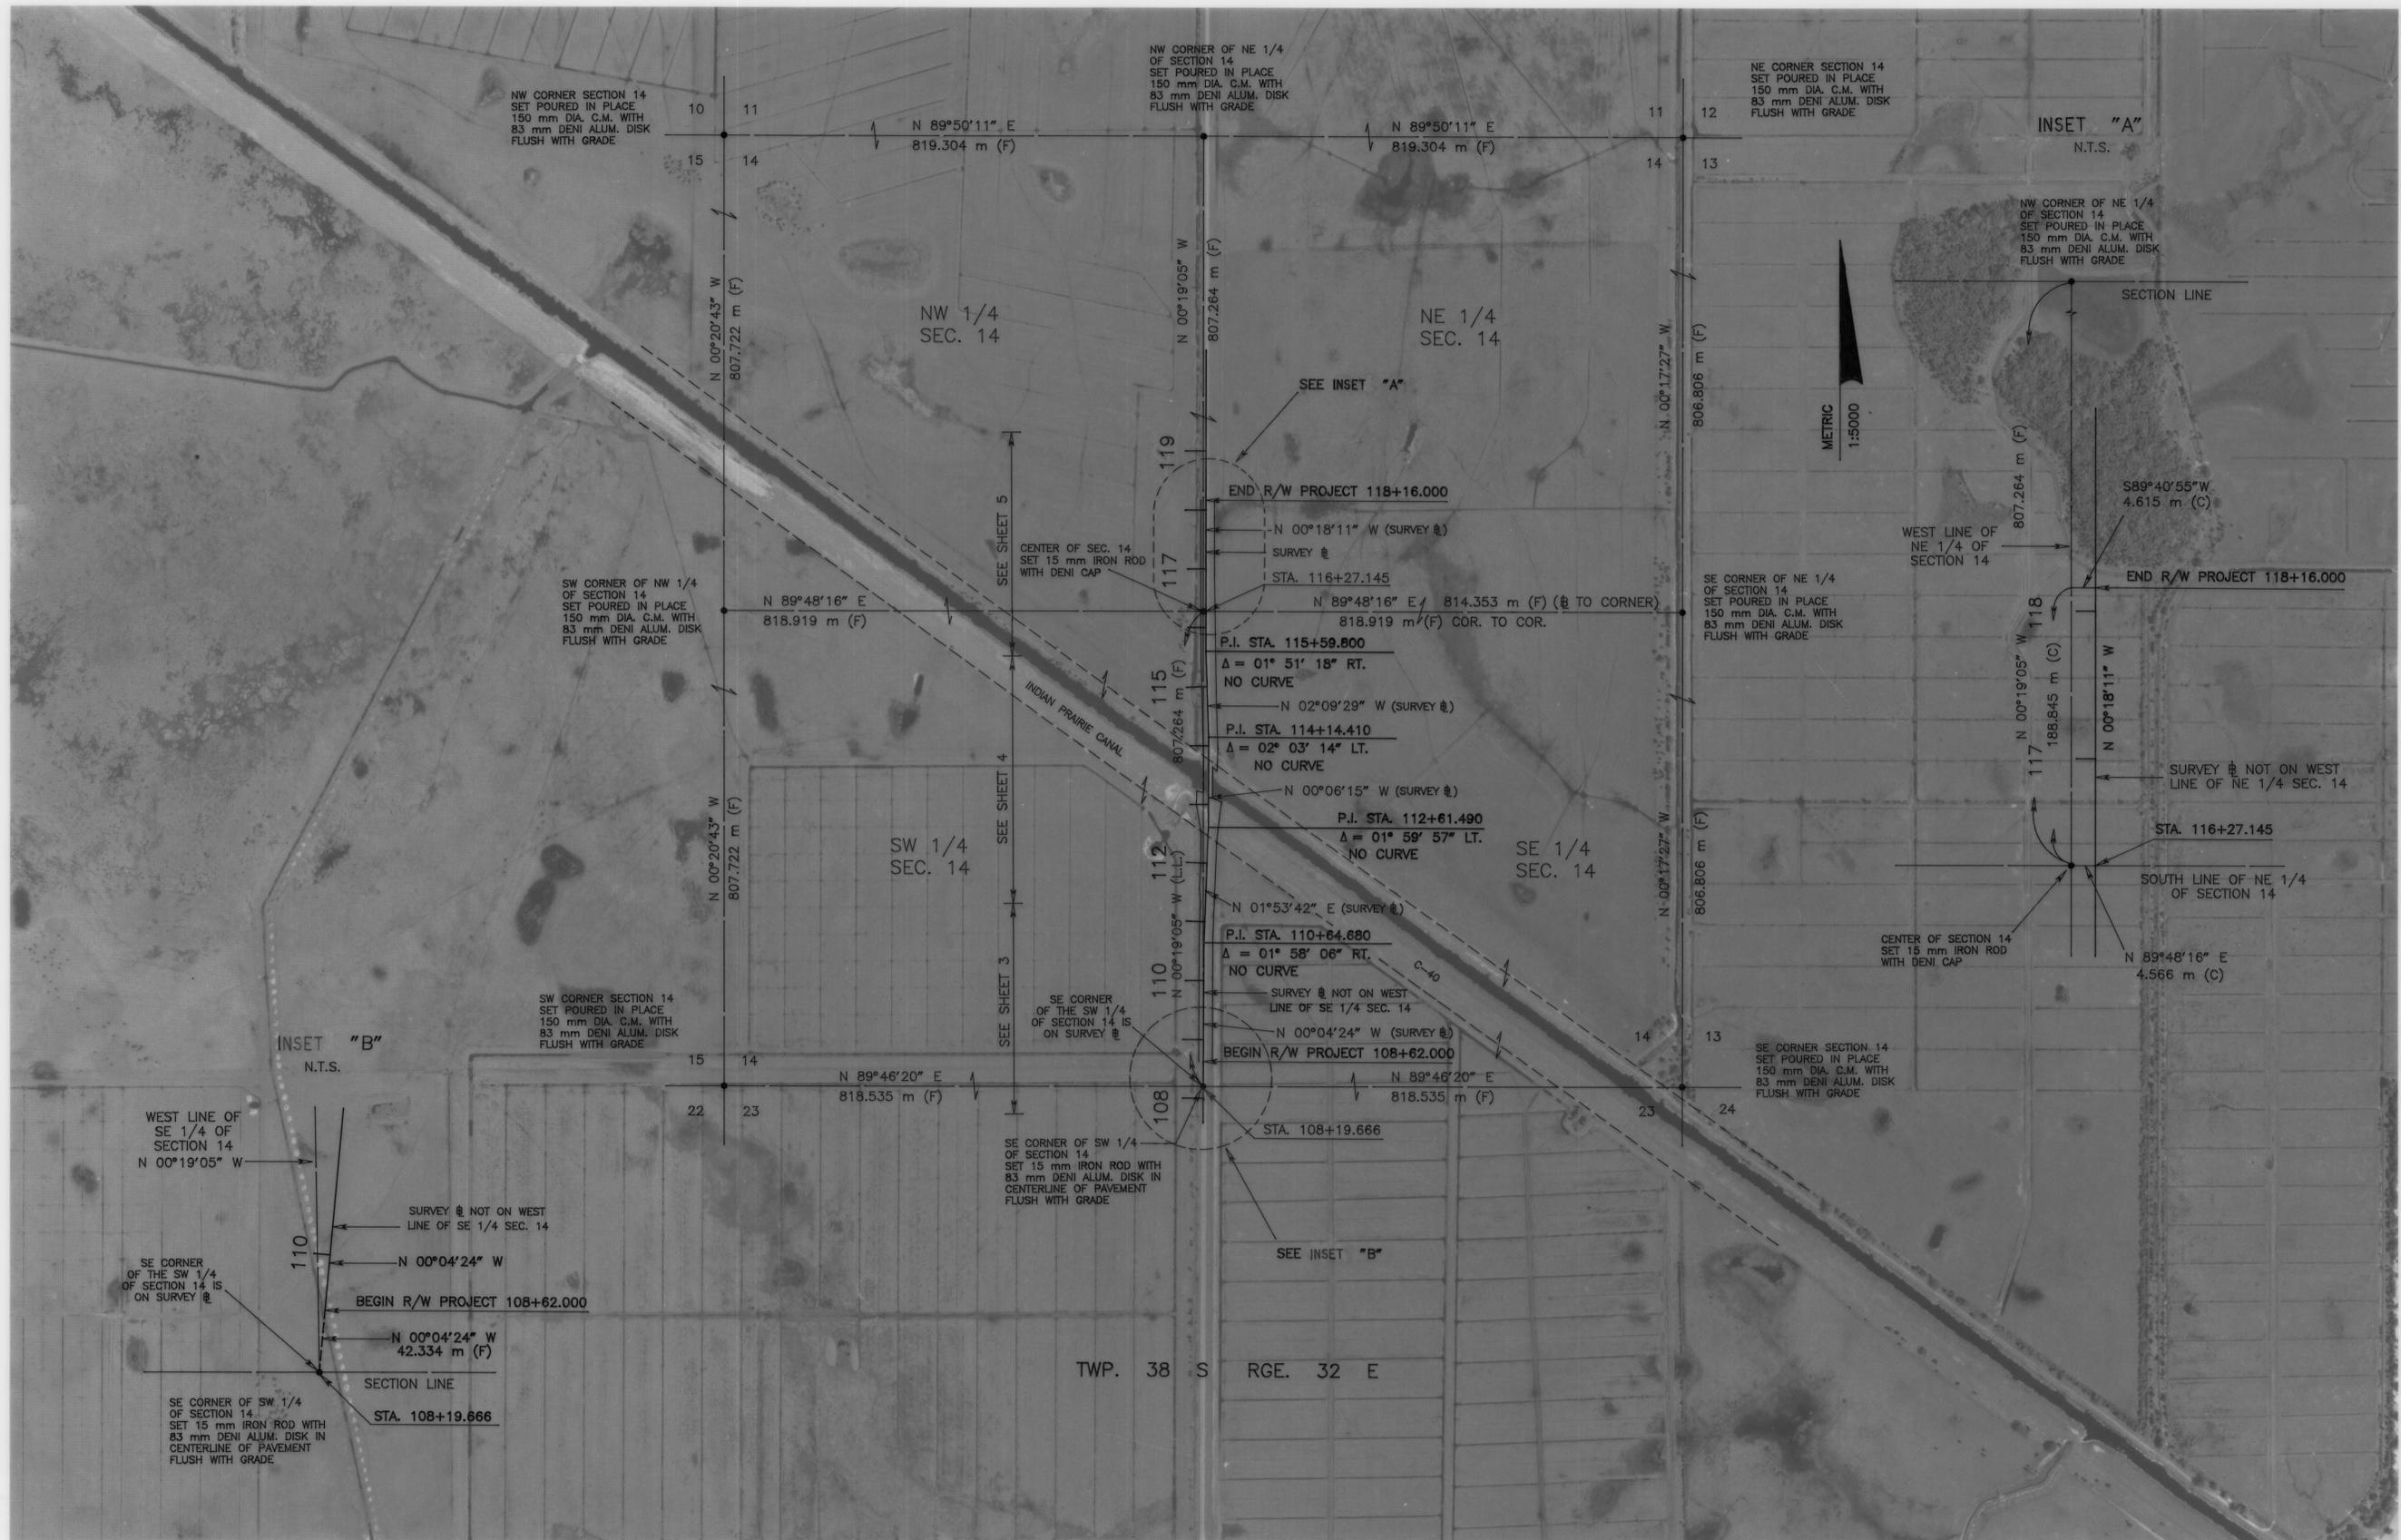


See sheet one for LEGEND and GENERAL NOTES
THIS MAP IS NOT A SURVEY

AERIAL PHOTOGRAPHY DATED:
03-21-95

COUNTY ROAD NO. 721
AT: BRIDGE # 050010
INDIAN PRAIRIE CANAL

RIGHT OF WAY MAP KEY MAP	FLORIDA DEPARTMENT OF TRANSPORTATION RIGHT OF WAY MAPPING	APPROVED BY <i>M.A. Lyons</i>	DATE 03/27/97	REVISION	BY	DATE	REVISION	BY	DATE	BY	DATE	F.A. PROJECT NO. SN-1951-(532)	MAPS PREPARED BY DENI ASSOCIATES, INC.	FIELD BOOK NO.'S 08423		
		DISTRICT SECRETARY <i>For</i>								PRELIM	AJR	2-24-97	W.P.I. NO. 1120816	SCALE: 1:5000		
										CHECKED	PBSJ/DOT	3-25-97	STATE ROAD NO. N/A	GLADES COUNTY	SECTION 05510-2605	SHEET 2 OF 6

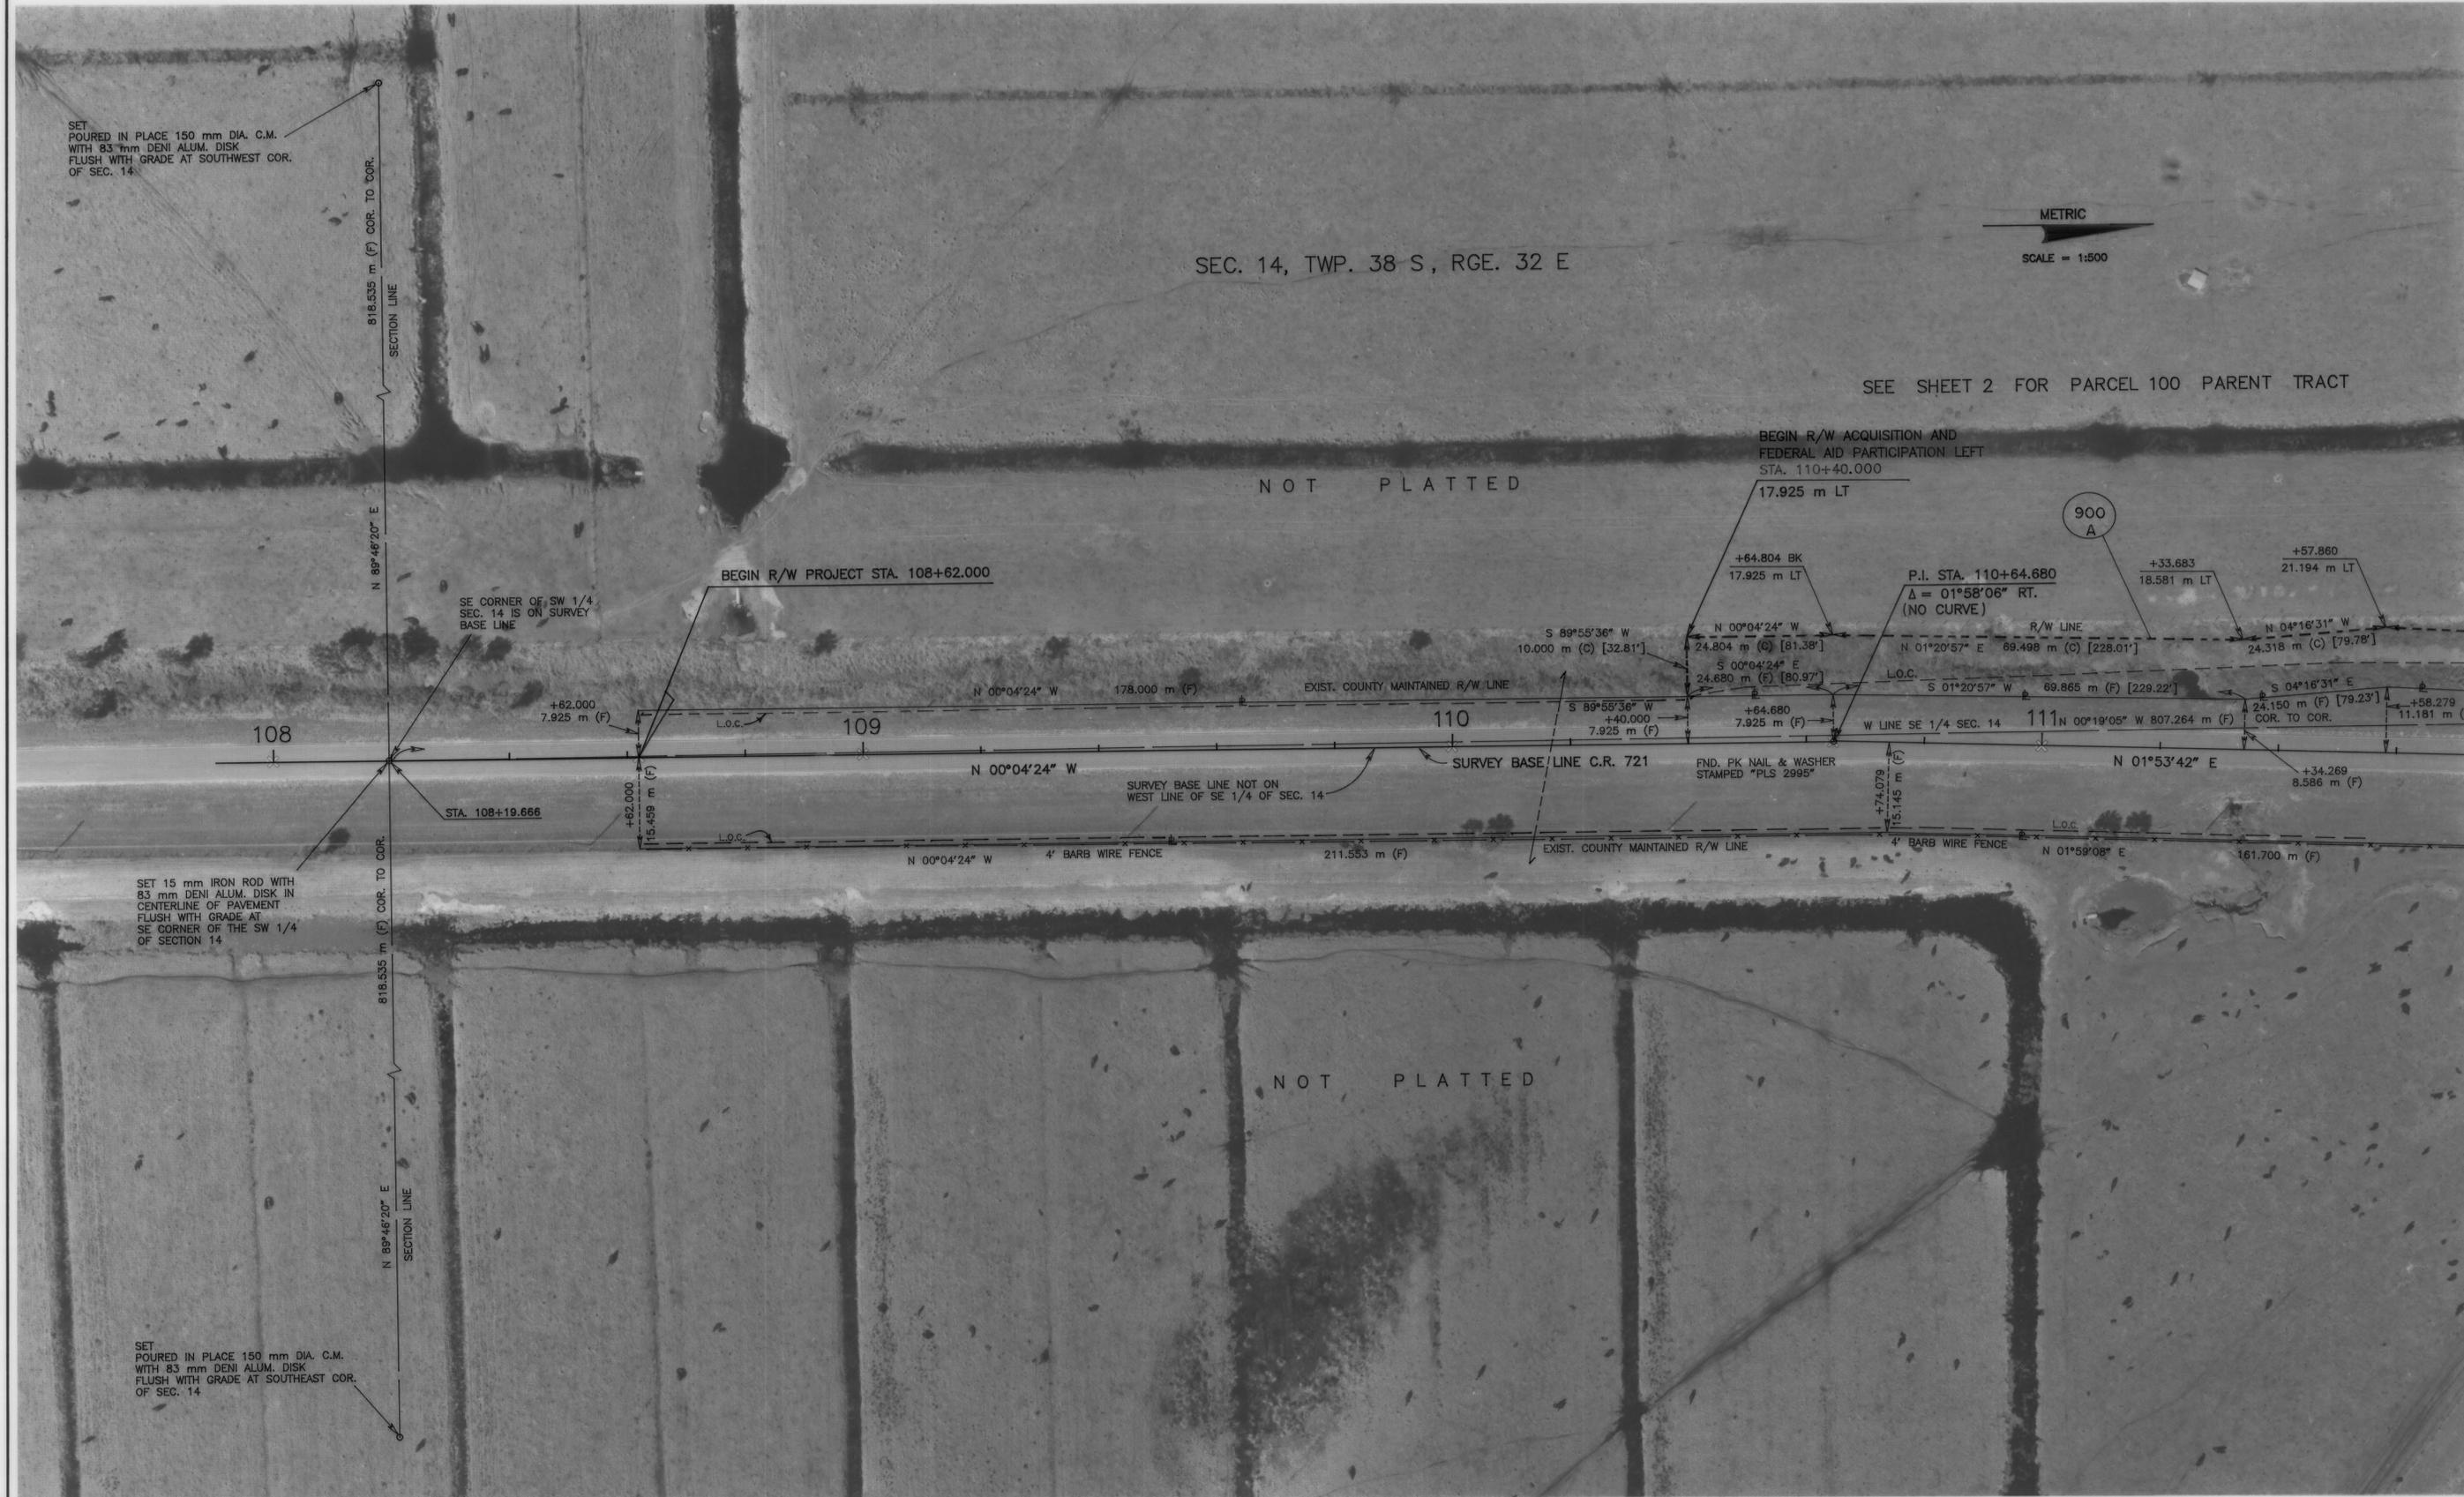

SEC. 14, TWP. 38 S., RGE. 32 E

METRIC

SCALE = 1:500

SEE SHEET 2 FOR PARCEL 100 PARENT TRACT

NOT PLATTED

BEGIN R/W ACQUISITION AND FEDERAL AID PARTICIPATION LEFT STA. 110+40.000

BEGIN R/W PROJECT STA. 108+62.000

P.I. STA. 110+64.680
Δ = 01°58'06" RT.
(NO CURVE)

108

109

110

111

STA. 108+19.666

N 00°04'24" W

4' BARB WIRE FENCE

211.553 m (F)

EXIST. COUNTY MAINTAINED R/W LINE

N 01°59'08" E

161.700 m (F)

NOT PLATTED

See sheet one for LEGEND and GENERAL NOTES
THIS MAP IS NOT A SURVEY

AERIAL PHOTOGRAPHY DATED:
03-21-95

COUNTY ROAD NO. 721
AT: BRIDGE # 050010
INDIAN PRAIRIE CANAL

RIGHT OF WAY MAP

FLORIDA DEPARTMENT OF TRANSPORTATION
RIGHT OF WAY MAPPING

APPROVED BY
M. G. K...
DATE
03/27/97

REVISION	BY	DATE	REVISION	BY	DATE
ADD L.D.E.	S.M./L.R.B.	11-30-98	PRELIM	AJR	2-24-97
ADD PARCEL 900	J. ROSS	08-06-97	FINAL	AJR	3-12-97
REVISE PARCEL 100	J. ROSS	08-06-97	CHECKED	PBSJ/DOT	3-25-97

BY	DATE
AJR	2-24-97
AJR	3-12-97
PBSJ/DOT	3-25-97

F.A. PROJECT NO. SN-1951-(532)
STATE ROAD NO. N/A

MAPS PREPARED BY
DENI ASSOCIATES, INC.
W.P.L. NO. 1120916
SCALE: 1:500
FIELD BOOK NO.'S
08423
SECTION 05510-2605
SHEET 3 OF 6

SEC. 14, TWP. 38 S, RGE. 32 E

METRIC
SCALE = 1:500

NOT PLATTED

NOT PLATTED

SEE SHEET 2 FOR PARCEL 100 PARENT TRACT



See sheet one for LEGEND and GENERAL NOTES
THIS MAP IS NOT A SURVEY

AERIAL PHOTOGRAPHY DATED:
03-21-95

COUNTY ROAD NO. 721
AT: BRIDGE # 050010
INDIAN PRAIRIE CANAL

RIGHT OF WAY MAP

FLORIDA DEPARTMENT OF TRANSPORTATION
RIGHT OF WAY MAPPING

APPROVED BY
M. A. Lopez 03/27/97
DISTRICT SECRETARY

REVISION	BY	DATE

REVISION	BY	DATE

BY	DATE

F.A. PROJECT NO. SN-1951-(532)
STATE ROAD NO. N/A

MAPS PREPARED BY
DENI ASSOCIATES, INC.
W.P.I. NO. 1120816

FIELD BOOK NO.'S
08423
SCALE: 1:500
SECTION 05510-2605
SHEET 4 OF 6

SEC. 14, TWP. 38 S., RGE. 32 E

METRIC
SCALE = 1:500

SEE SHEET 2 FOR PARCEL 100 PARENT TRACT

NOT PLATTED

NOT PLATTED

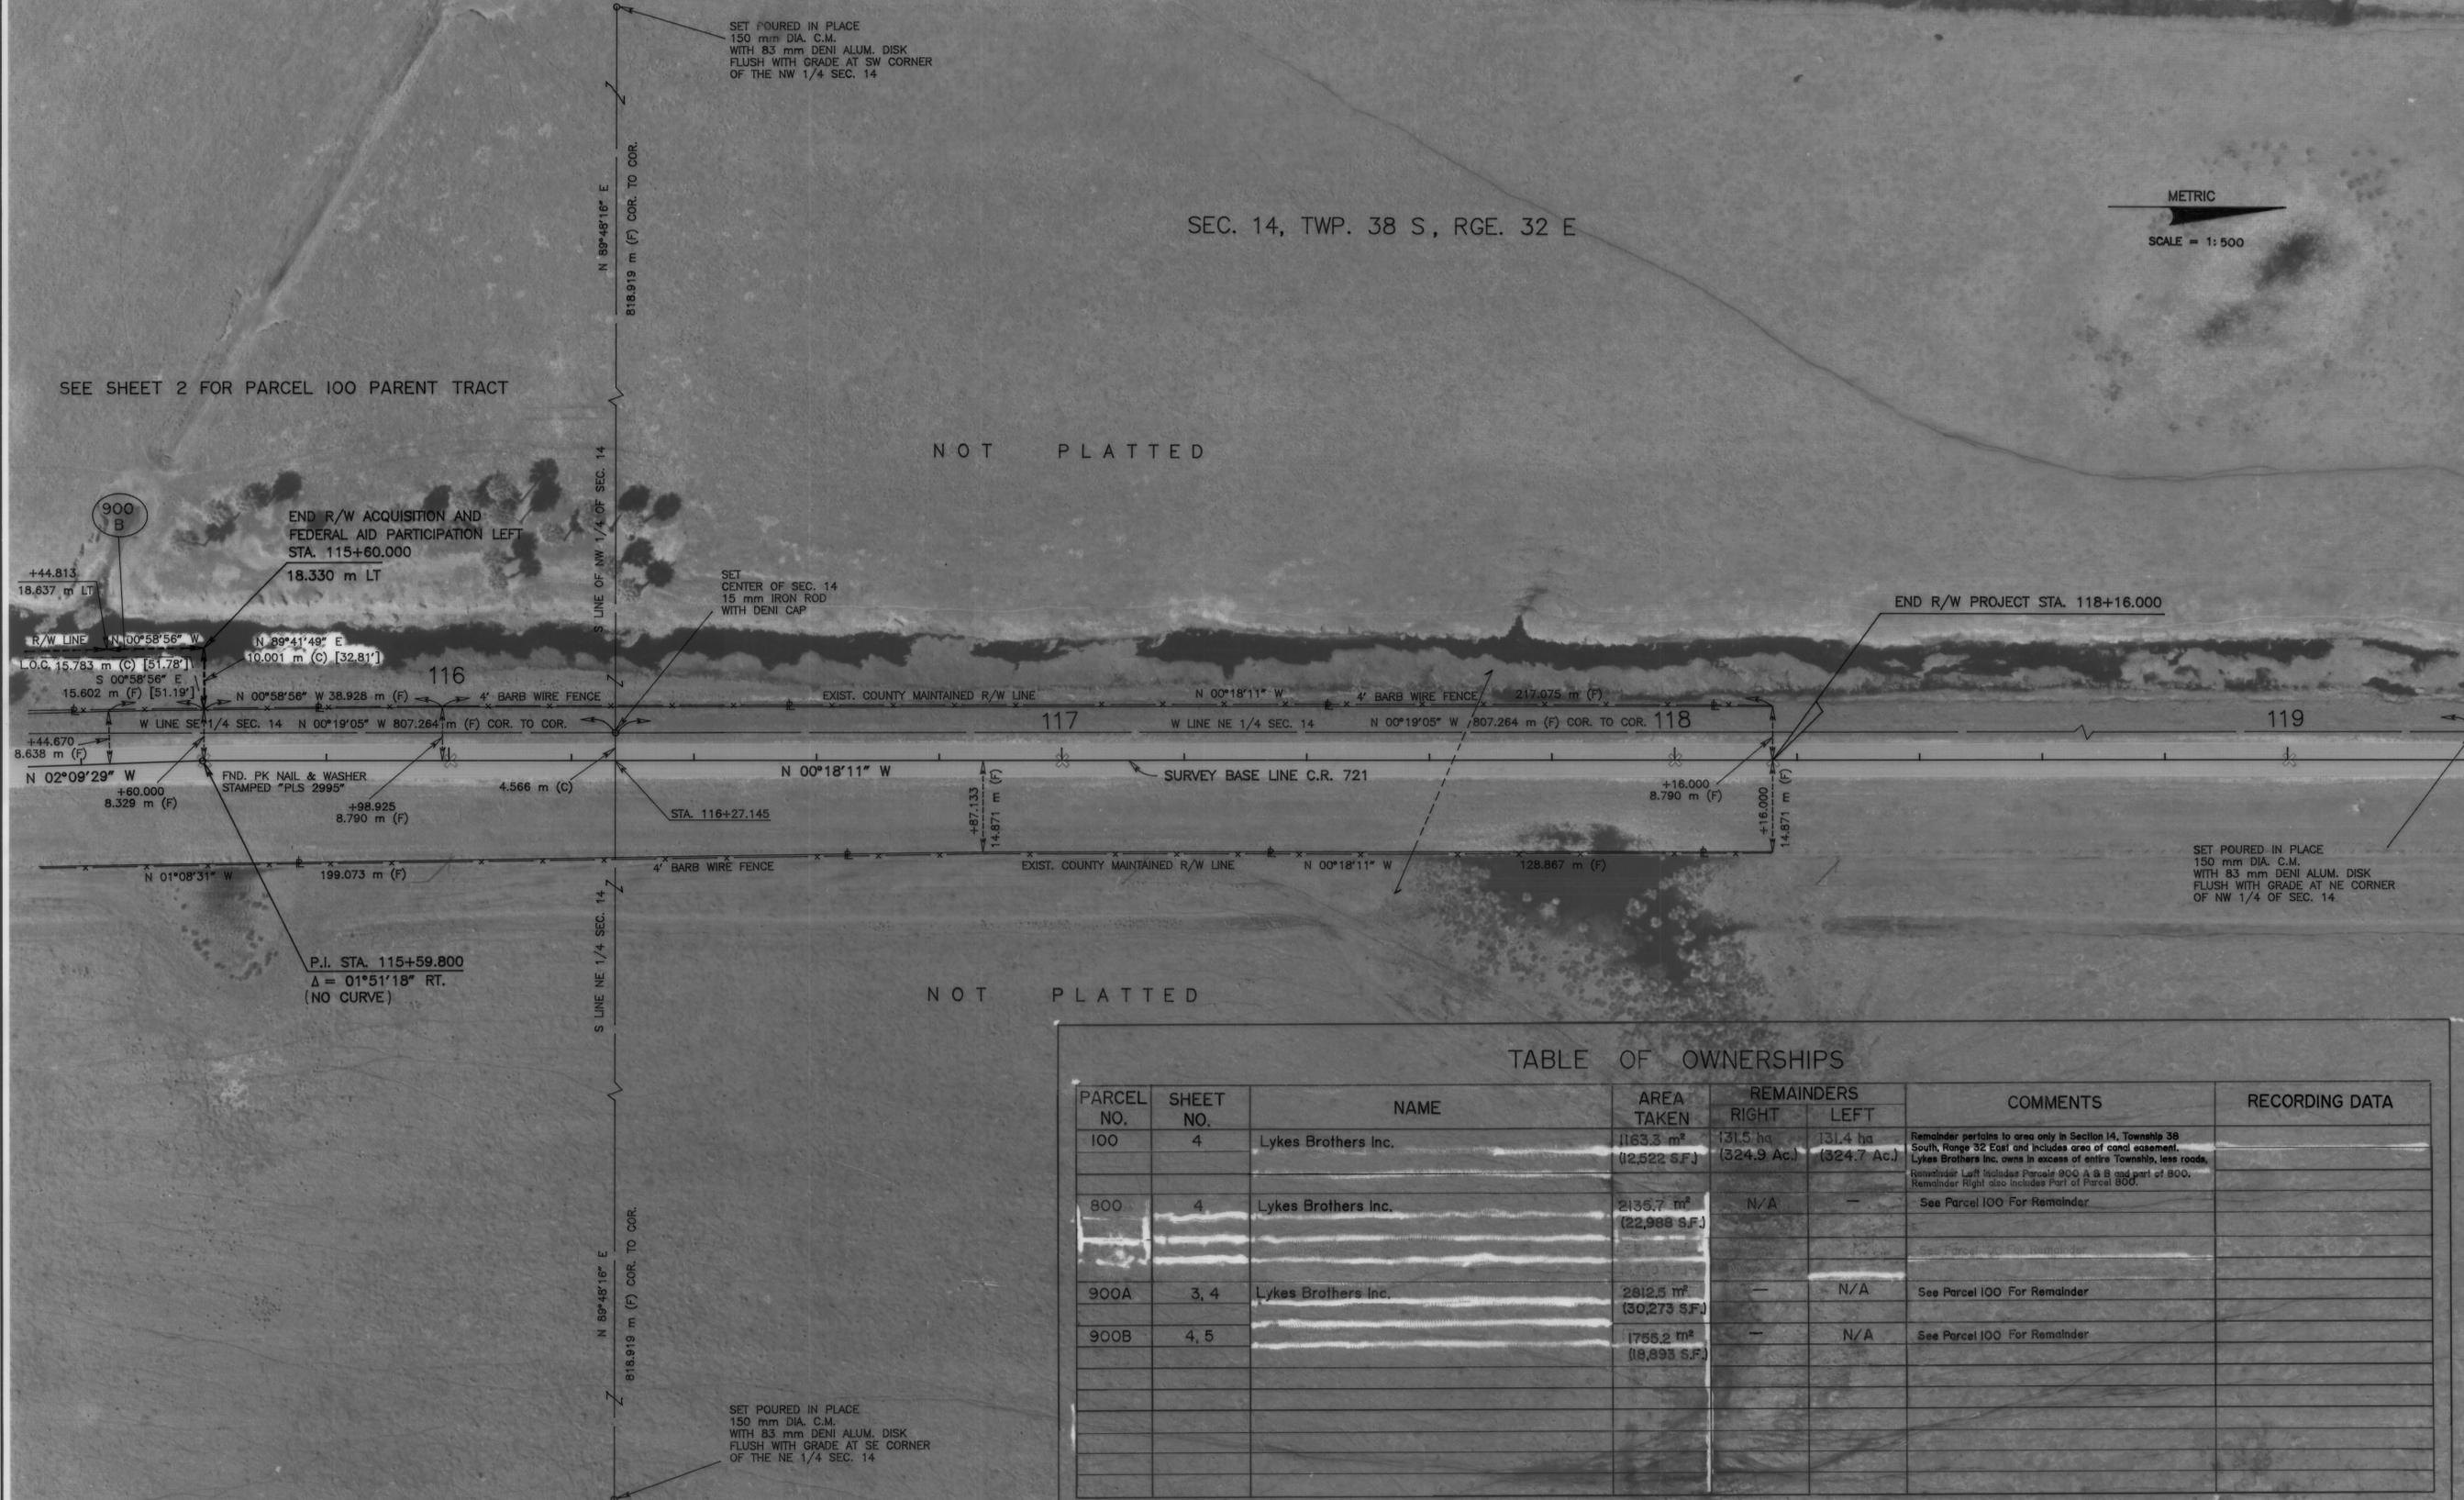


TABLE OF OWNERSHIPS

PARCEL NO.	SHEET NO.	NAME	AREA TAKEN	REMAINDERS		COMMENTS	RECORDING DATA
				RIGHT	LEFT		
100	4	Lykes Brothers Inc.	1163.3 m ² (12,522 S.F.)	131.5 ha (324.9 Ac.)	131.4 ha (324.7 Ac.)	Remainder pertains to area only in Section 14, Township 38 South, Range 32 East and includes area of canal easement. Lykes Brothers Inc. owns in excess of entire Township, less roads.	
800	4	Lykes Brothers Inc.	2135.7 m ² (22,988 S.F.)	N/A	-	Remainder Left includes Parcels 900 A & B and part of 800. Remainder Right also includes Part of Parcel 800.	
900A	3, 4	Lykes Brothers Inc.	2812.5 m ² (30,273 S.F.)	-	N/A	See Parcel 100 For Remainder	
900B	4, 5	Lykes Brothers Inc.	1755.2 m ² (18,893 S.F.)	-	N/A	See Parcel 100 For Remainder	

See sheet one for LEGEND and GENERAL NOTES
THIS MAP IS NOT A SURVEY

AERIAL PHOTOGRAPHY DATED:
03-21-95

COUNTY ROAD NO. 721
AT: BRIDGE # 050010
INDIAN PRAIRIE CANAL

RIGHT OF WAY MAP	FLORIDA DEPARTMENT OF TRANSPORTATION RIGHT OF WAY MAPPING	APPROVED BY <i>M.G. Lyke</i> DISTRICT SECRETARY	DATE 03/27/97	REV. PAR. 100, 800 & 900A,B J. ROSS 04-25-99	SUN/LRS 11-30-98	BY AJR	DATE 2-24-97	F.A. PROJECT NO. SM-1951-(532)	MAPS PREPARED BY DENI ASSOCIATES, INC.	FIELD BOOK NO.'S 08423	
		REVISION	BY	DATE	REVISION	BY	DATE	CHECKED PBSJ/DDT	3-25-97	STATE ROAD NO. N/A	GLADES COUNTY

