


FED. ROAD DIV. No.	STATE	SEC. AND JOB No.	FISCAL YEAR	SHEET No.	TOTAL SHEETS
3	FLA.	53100-2101	'58	1	2

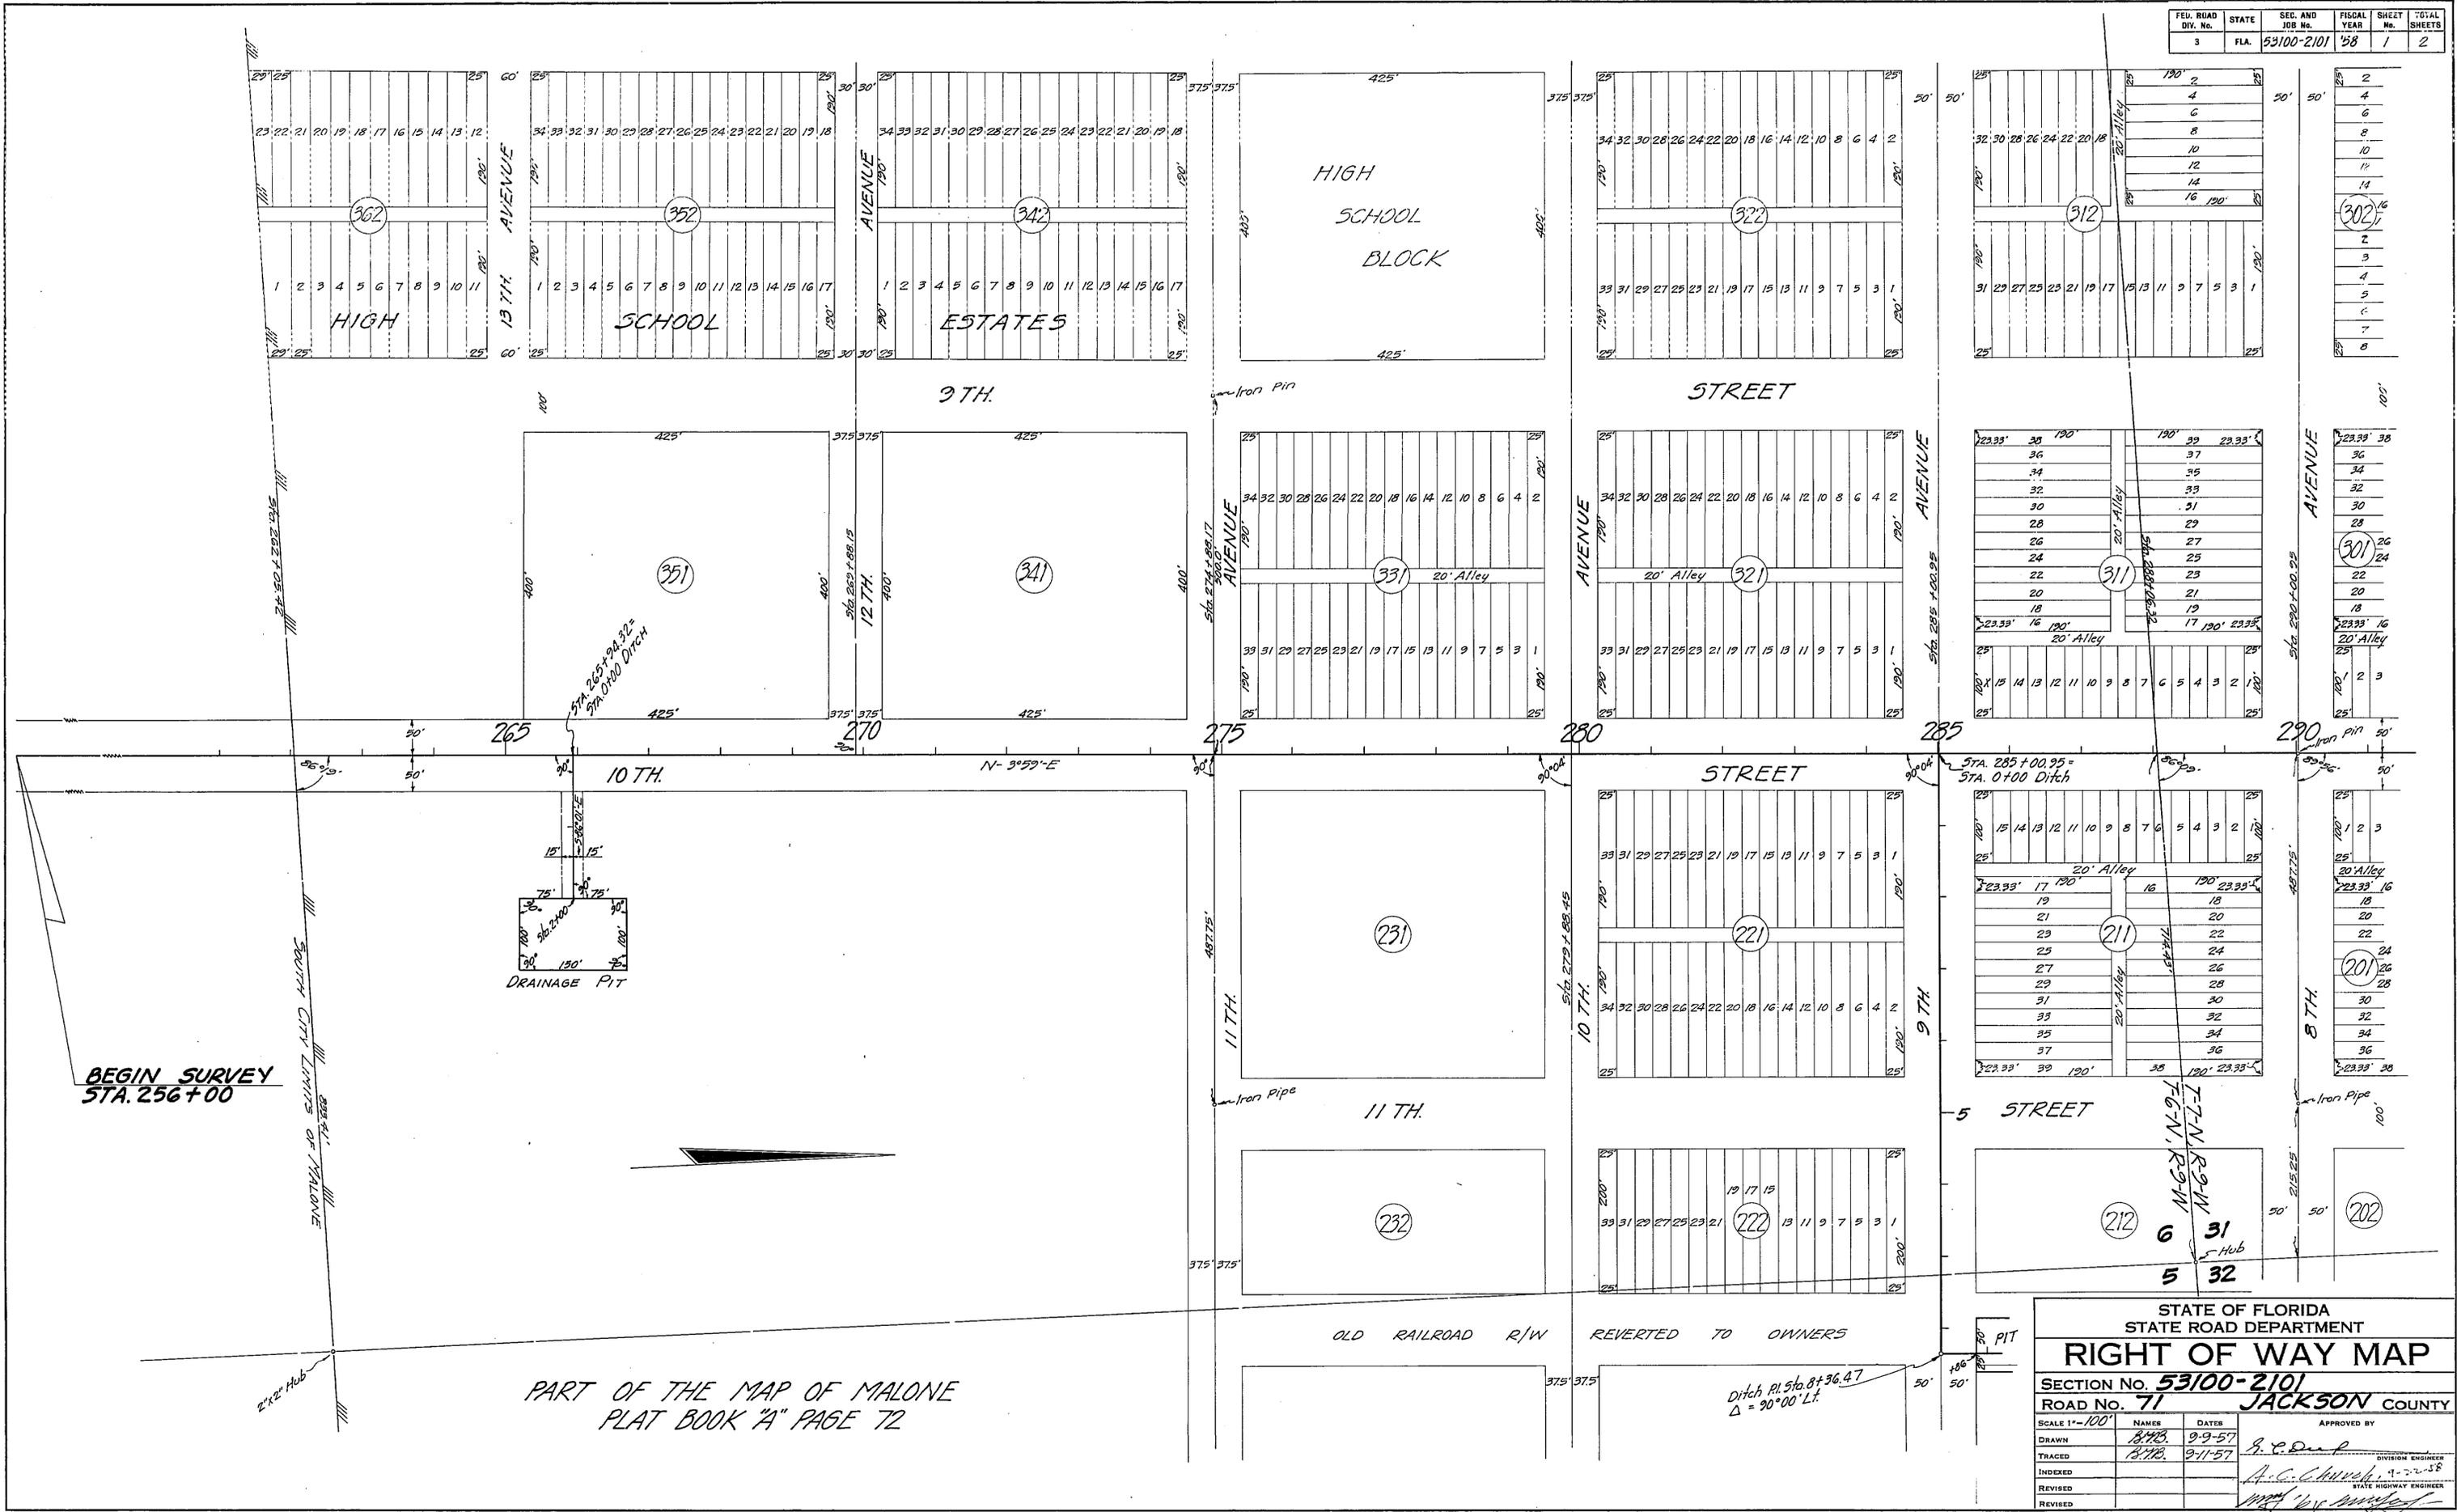

BEGIN SURVEY  
STA. 256+00

DRAINAGE PIT

PART OF THE MAP OF MALONE  
PLAT BOOK "A" PAGE 72

HIGH  
SCHOOL  
BLOCK

STATE OF FLORIDA  
STATE ROAD DEPARTMENT

### RIGHT OF WAY MAP

SECTION No. 53100-2101  
ROAD No. 71 JACKSON COUNTY

SCALE 1"=100'	NAME	DATE	APPROVED BY
DRAWN	B.H.B.	9-9-57	R.C. D... DIVISION ENGINEER
TRACED	B.H.B.	9-11-57	A.C. Church... STATE HIGHWAY ENGINEER
INDEXED			
REVISED			


Ditch, Pt. Sta. 8+36.47  
Δ = 90°00' Lt.

OLD RAILROAD R/W REVERTED TO OWNERS

5 STREET  
6 31  
5 32

2	2
4	4
6	6
8	8
10	10
12	12
14	14
16	16
18	18
20	20
22	22
24	24
26	26
28	28
30	30
32	32
34	34
36	36
38	38

FED. ROAD DIV. No.	STATE	SEC. AND JOB No.	FISCAL YEAR	SHEET No.	TOTAL SHEETS
3	FLA.	53100-2101	'58	2	2

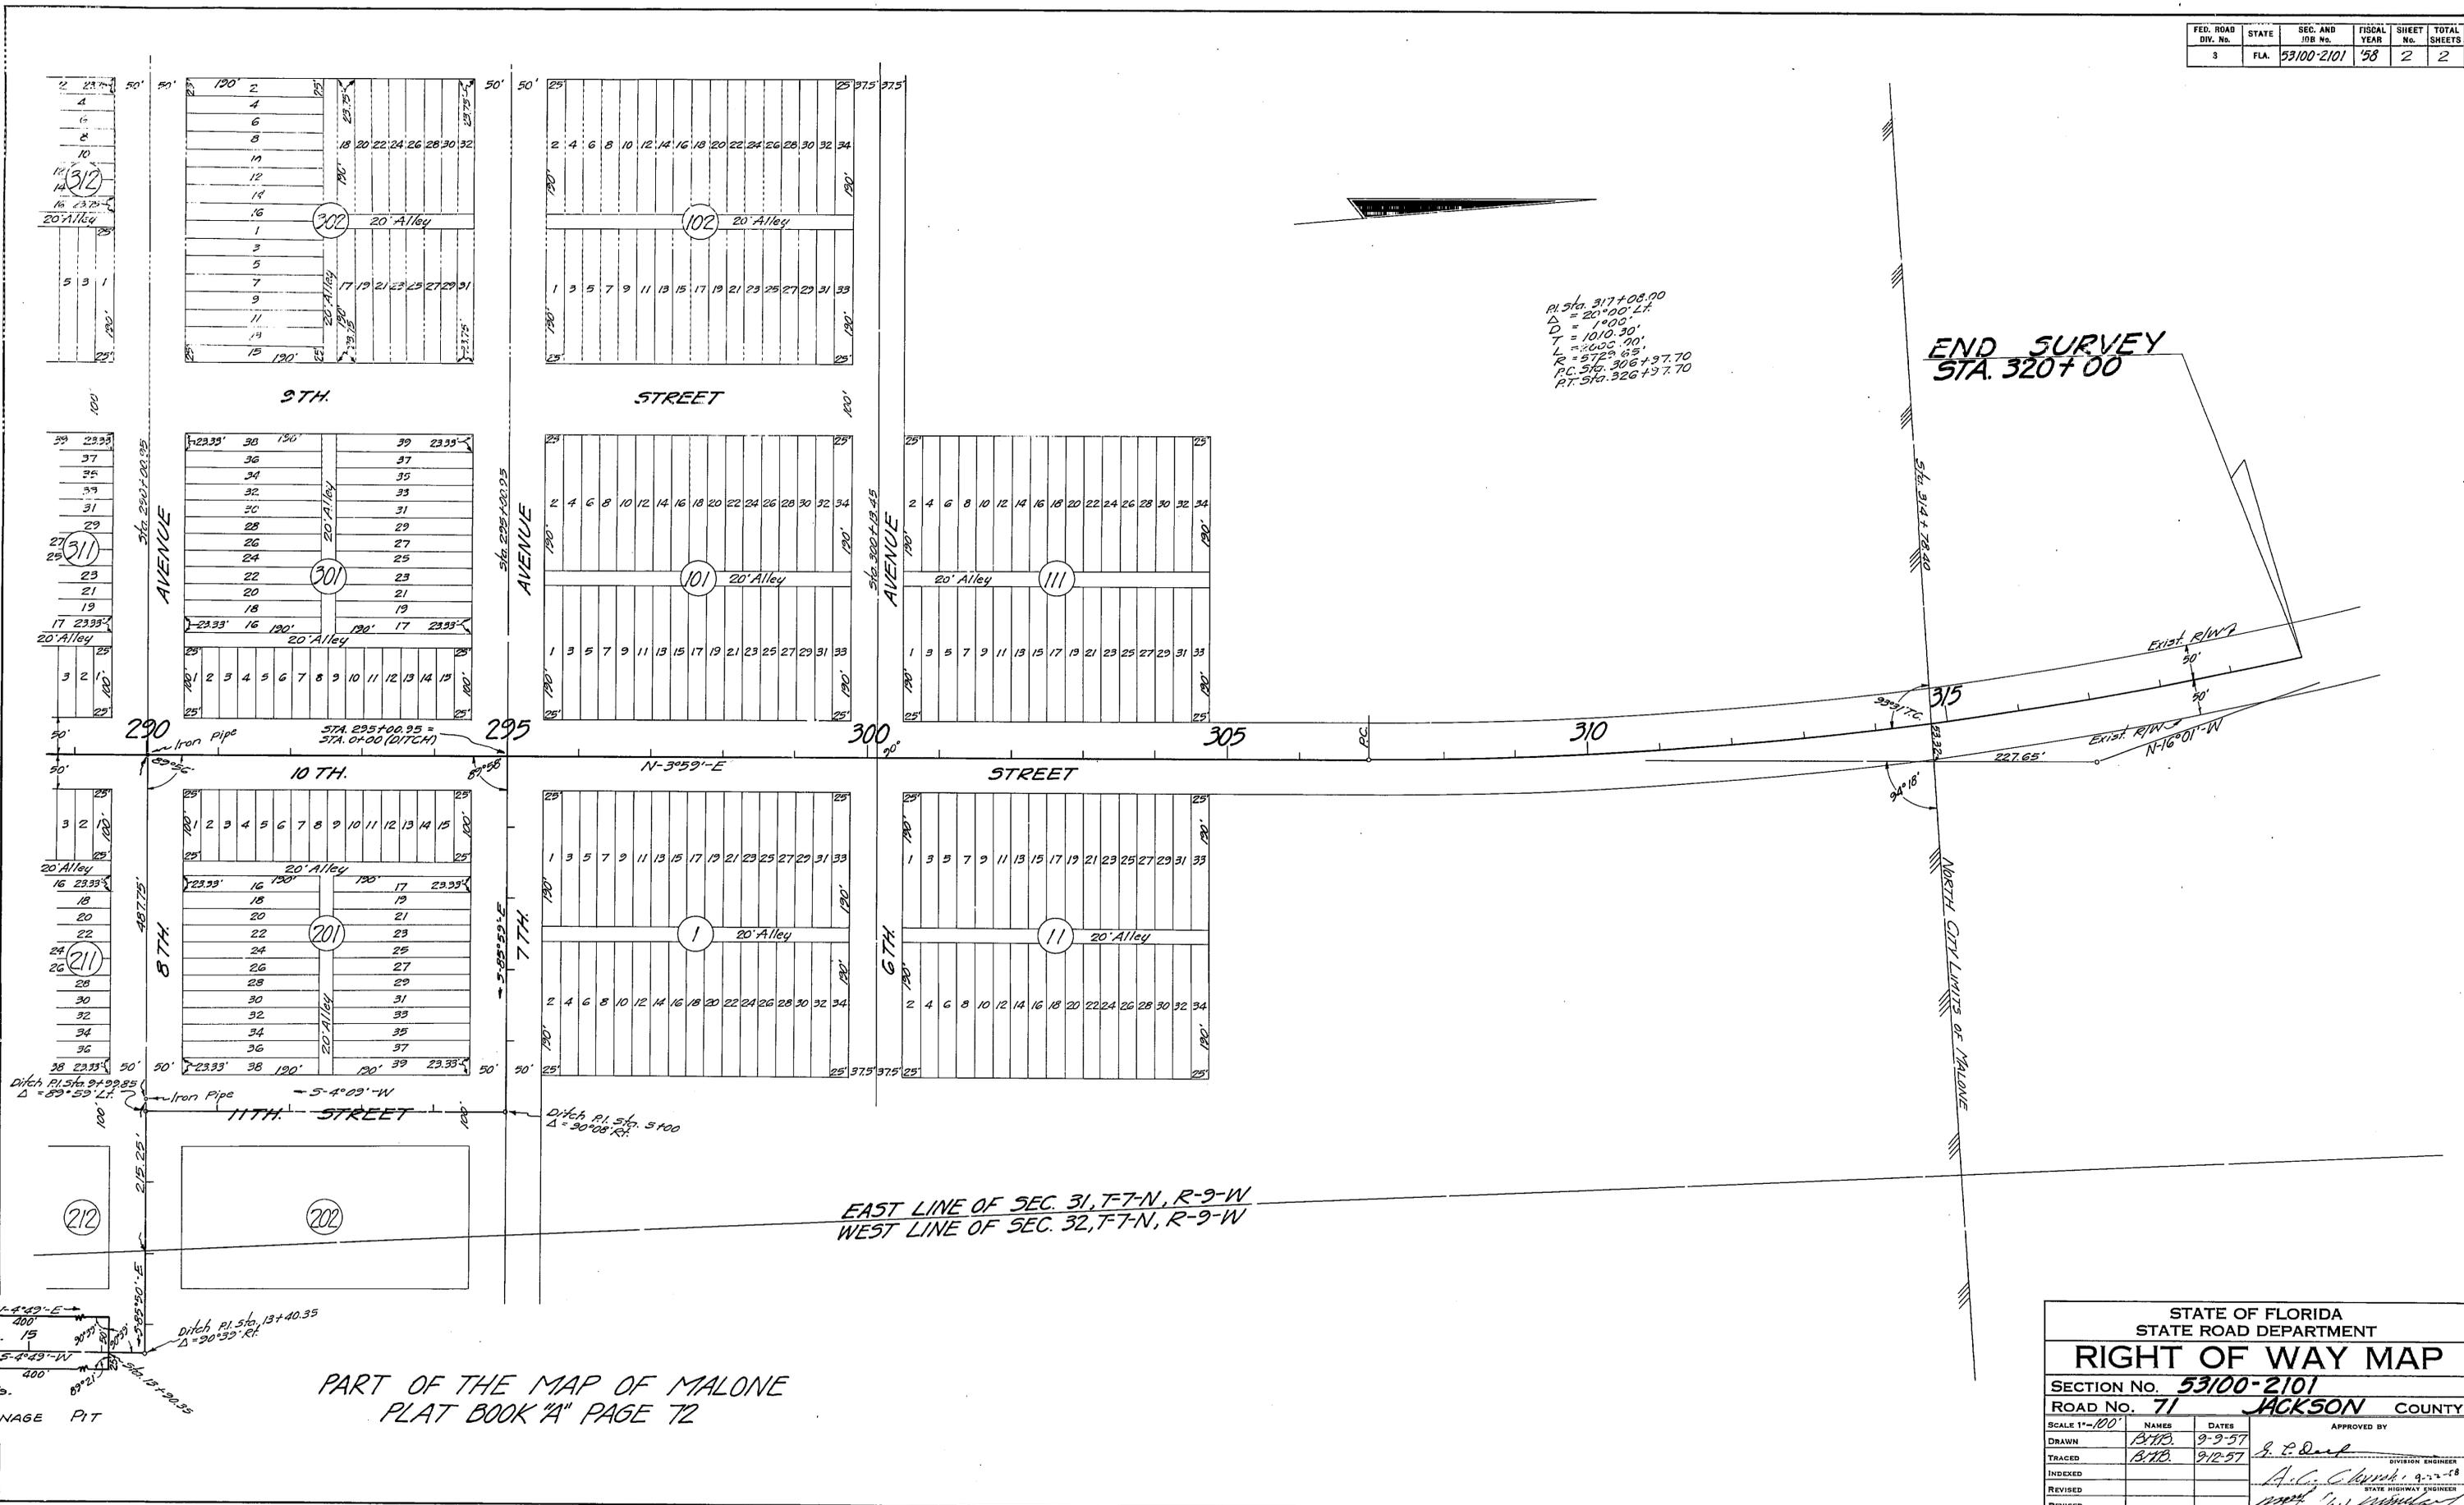

PI Sta. 317+08.00  
 $\Delta = 20^{\circ}00' \text{ L.F.}$   
 $D = 1^{\circ}00'$   
 $T = 1010.30'$   
 $L = 3000.00'$   
 $R = 5729.63'$   
 $P.C. Sta. 306+97.70$   
 $P.T. Sta. 326+97.70$

END SURVEY  
 STA. 320+00

EAST LINE OF SEC. 31, T-7-N, R-9-W  
 WEST LINE OF SEC. 32, T-7-N, R-9-W

PART OF THE MAP OF MALONE  
 PLAT BOOK "A" PAGE 72

STATE OF FLORIDA STATE ROAD DEPARTMENT				
RIGHT OF WAY MAP				
SECTION No. 53100-2101				
ROAD No. 71 JACKSON COUNTY				
SCALE 1"=100'	NAMES	DATES	APPROVED BY	
DRAWN	B.H.B.	9-9-57	 DIVISION ENGINEER	
TRACED	B.H.B.	9-12-57		
INDEXED				
REVISED				
REVISED				