



FED. ROAD DIV. No.	STATE	SEC. AND JOB No.	FISCAL YEAR	SHEET No.	TOTAL SHEETS
3	FLA.	55502-2601		1	2

DETAIL of WATER MAINS  
NO SCALE  
Owner - City of Tallahassee

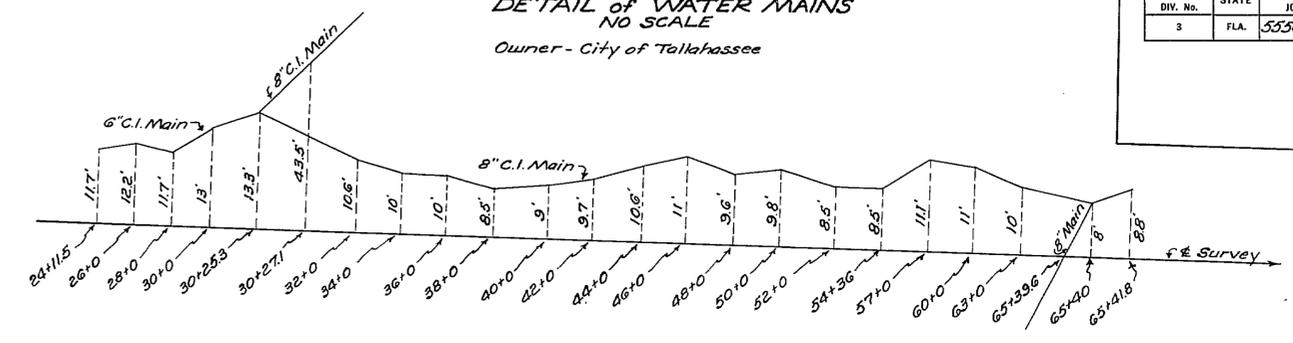

BEGIN SURVEY  
STA. 10+00.00

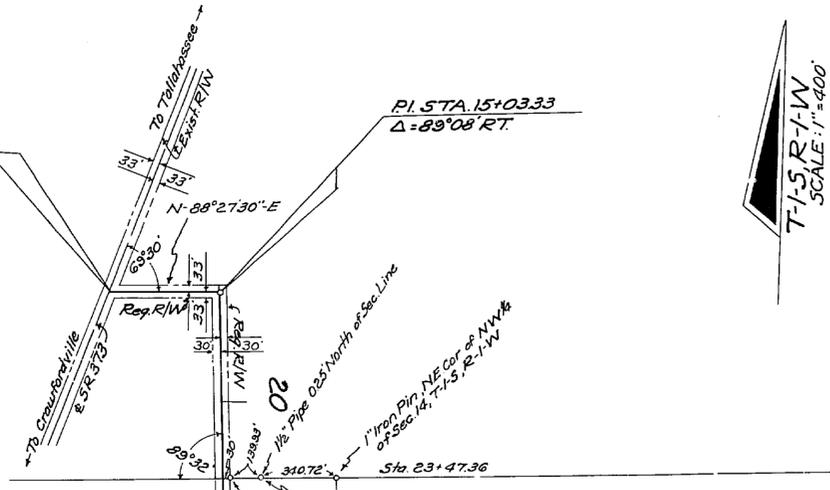

T-1-S, R-1-W  
SCALE: 1"=400'

11 12  
14 13

ORANGE BLOSSOM HEIGHTS  
UNIT 2, PLAT BOOK 4, PAGE 48  
UNIT 1, PLAT BOOK 4, PAGE 32  
FOR DETAIL SEE SHEET 2

PI. STA. 15+03.33  
Δ = 89°08' RT.


PI. STA. 97+09.47  
Δ = 1°19'30" LT.

END SURVEY  
STA. 104+48.00

FOUR POINTS ADD  
UNIT 1, PLAT BOOK 3, PAGE 54  
UNIT 2, PLAT BOOK 3, PAGE 110  
FOR DETAIL SEE SHEET 2

REQUIRED R/W WIDTHS  
30' Rt. of E from Beginning of Job to Sta. 23+47.36  
30' " " " Sta. 37+18.69 to Sta. 97+09.47  
30' Lt. " " " Beginning of Job to Sta. 23+47.36  
30' " " " Sta. 37+18.69 to Sta. 97+09.47

END SURVEY  
STA. 104+48.00

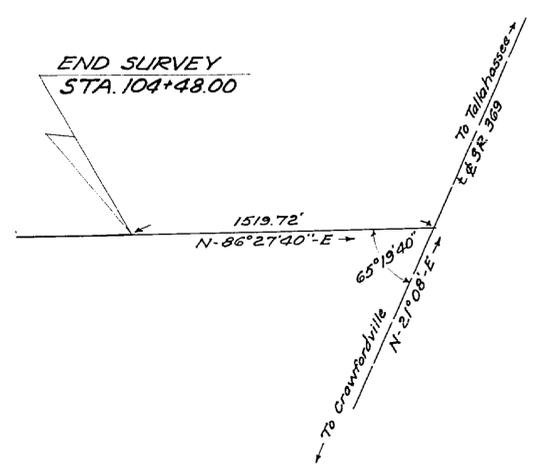

DETAIL OF BEARING TIE  
NO SCALE

SHERWOOD PARK  
UNIT 1, PLAT BOOK 4, PAGE 30  
FOR DETAIL SEE SHEET 2

Conc. Mon.  
SE Cor. of NE 1/4 of SE 1/4  
of Sec. 14, T-1-S, R-1-W


EXISTING R/W WIDTHS  
30' Rt. of E from Sta. 24+22.36 to Sta. 37+18.69  
30' " " " Sta. 97+09.47 " End of Job  
30' Lt. " " " Sta. 23+47.36 " Sta. 37+18.69  
30' " " " Sta. 97+09.47 " End of Job

STATE OF FLORIDA STATE ROAD DEPARTMENT			
<b>RIGHT OF WAY MAP</b>			
STATE ROAD NO. <b>LEON</b>		COUNTY	
BY	DATE	APPROVED BY	DATE
DRAWN		<i>S.P.O.</i>	
TRACED	D.F.E. 11-5-62		
CHECKED			
COMPARED			
INDEXED			
REVISION	SC-70N 3-1-63	DATE	
SECTION. 55502-2601		SHEET 1 OF 2	

RIDGE ROAD


T-1-S, R-1-W  
SCALE: 1" = 100'

ORANGE BLOSSOM HEIGHTS  
UNIT 1, PLAT BOOK 4, PAGE 32  
UNIT 2, PLAT BOOK 4, PAGE 48

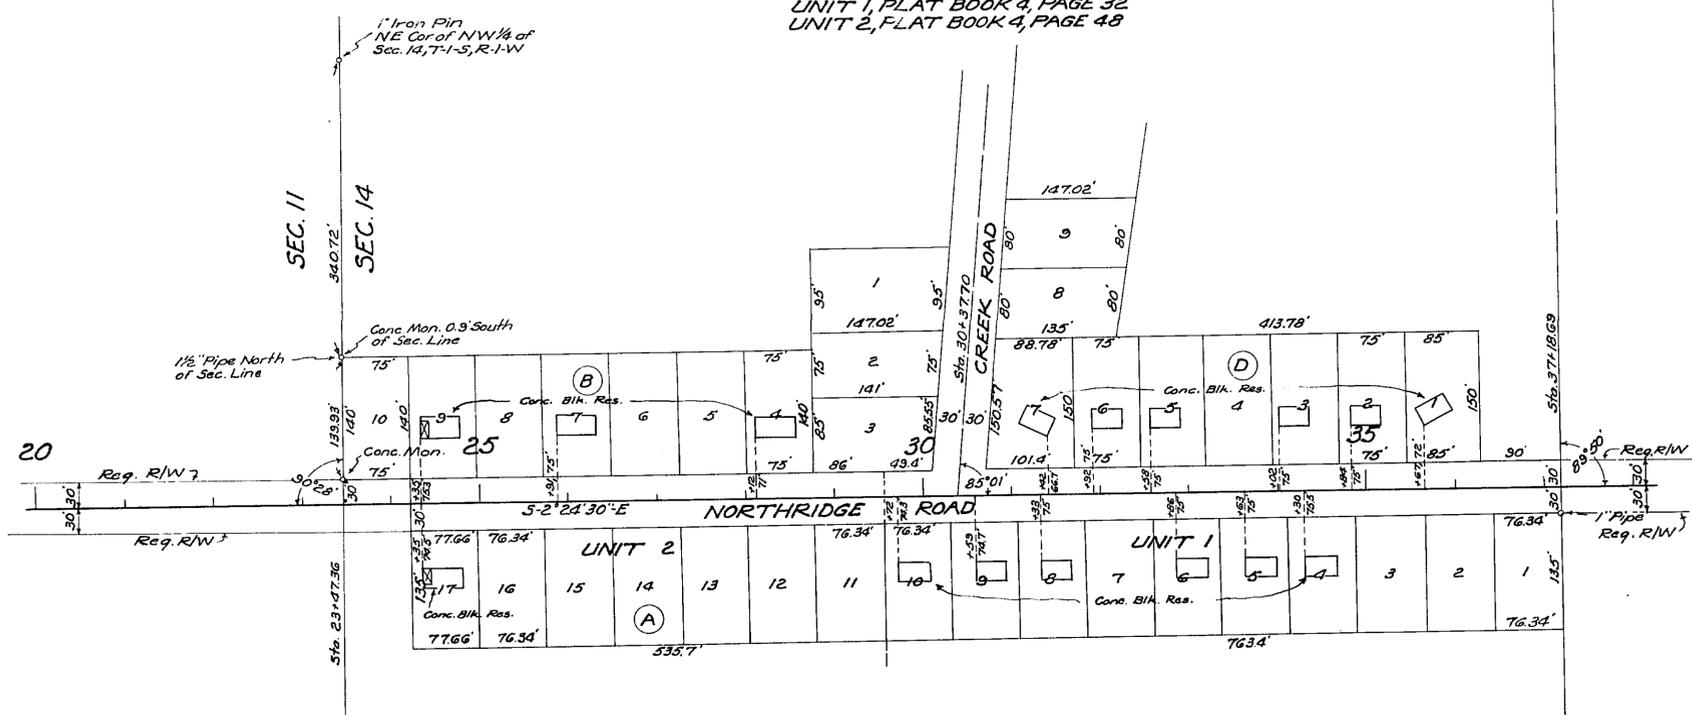


SEC. 13, T-1-S, R-1-W  
SCALE: 1" = 100'

FOUR POINTS ADDITION  
UNIT 1, PLAT BOOK 3, PAGE 54  
UNIT 2, PLAT BOOK 3, PAGE 110

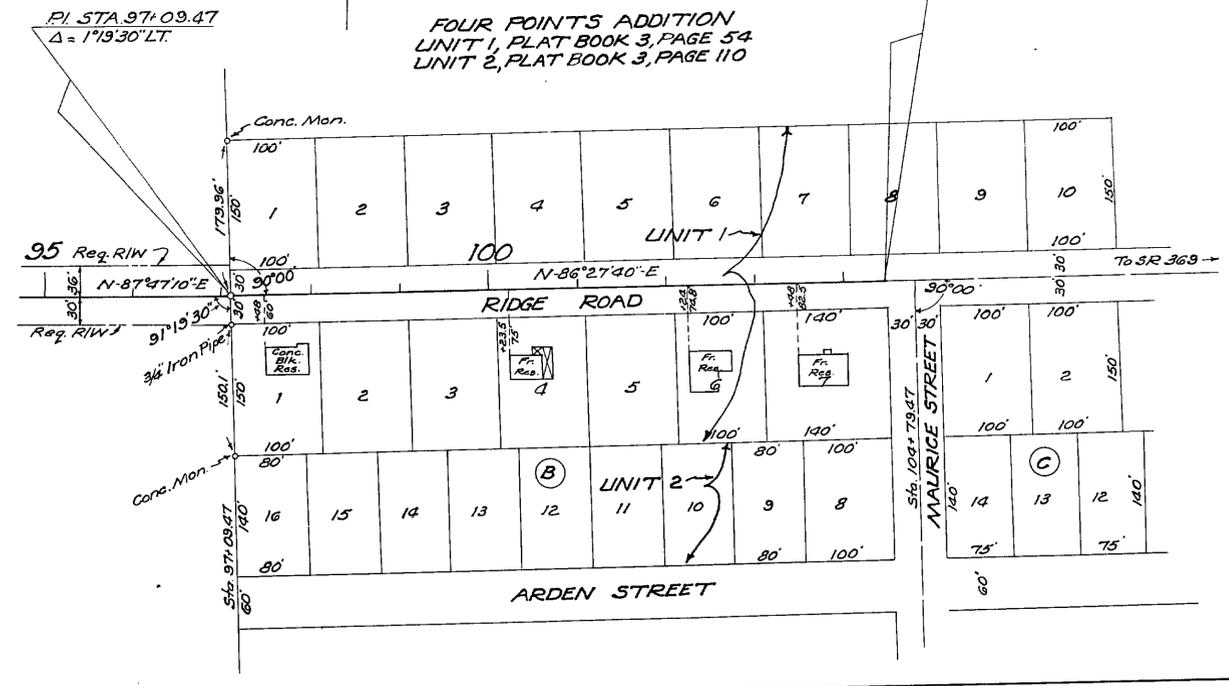

SEC. 14, T-1-S, R-1-W  
SCALE: 1" = 100'

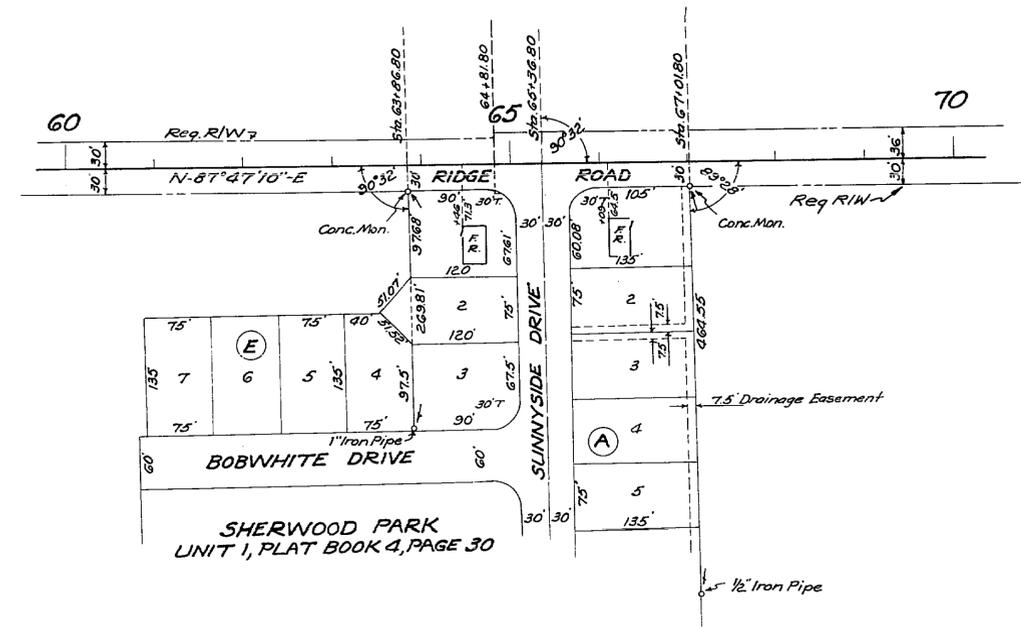

UTILITY POLES

POWER					TELEPHONE			
STATION	RT.	LT.	STATION	RT.	LT.	STATION	RT.	LT.
14+82		20'	86+69	23.7'		11+90		19.5'
17+86	21'		89+72	24'		14+82		20'
21+09	22.3'		92+72	25'		17+86	21'	
24+24	23'		93+74	25.5'		21+09	22.3'	
25+75	24'		95+92	25.5'		24+24	23'	
27+29	23.5'		98+09	21'		25+75	24'	
28+81	21.2'		100+95	21.5'		27+29	23.5'	
30+34	23'		102+10	22'		28+81	21.2'	
31+86	24.5'					30+34	23'	
33+39	24'					31+86	24.5'	
34+91	24.5'					33+39	24'	
36+44	24.5'					34+91	24.5'	
39+56	24'					36+44	24.5'	
42+64	23.3'					39+56	24'	
45+70.5	23.7'					42+64	23.3'	
48+67	25.7'					45+70.5	23.7'	
51+63	26.4'					48+67	25.7'	
53+56	23'					51+63	26.4'	
55+35	23.9'					53+56	23'	
57+14	24'					55+35	23.9'	
58+63	24'					57+14	24'	
60+13	24'					58+63	24'	
61+63	24'					60+13	24'	
63+86	24'					61+63	24'	
65+62	23'					63+86	24'	
65+82		25.7'				65+62	23'	
68+74	23.5'					65+82		25.7'
71+75	24'					68+74	23.5'	
74+75	23.5'					71+75	24'	
77+73	24.5'					74+75	23.5'	
80+74	23.7'					77+73	24.5'	
83+73.5	24.5'					80+74	23.7'	

Owner - City of Tallahassee

Owner - Southeastern Tala. Co.

STATE OF FLORIDA  
STATE ROAD DEPARTMENT

**RIGHT OF WAY MAP**

STATE ROAD No. LEON COUNTY

DRAWN	BY	DATE	APPROVED BY	DATE
TRACED	D.F.E.	11-5-62	<i>S. V. Duff</i>	
CHECKED				
COMPARED				
INDEXED				

SECTION. 55502-2601 SHEET 2 OF 2

R/W Line	S.C. Tam	3-1-63
REVISION	BY	DATE