
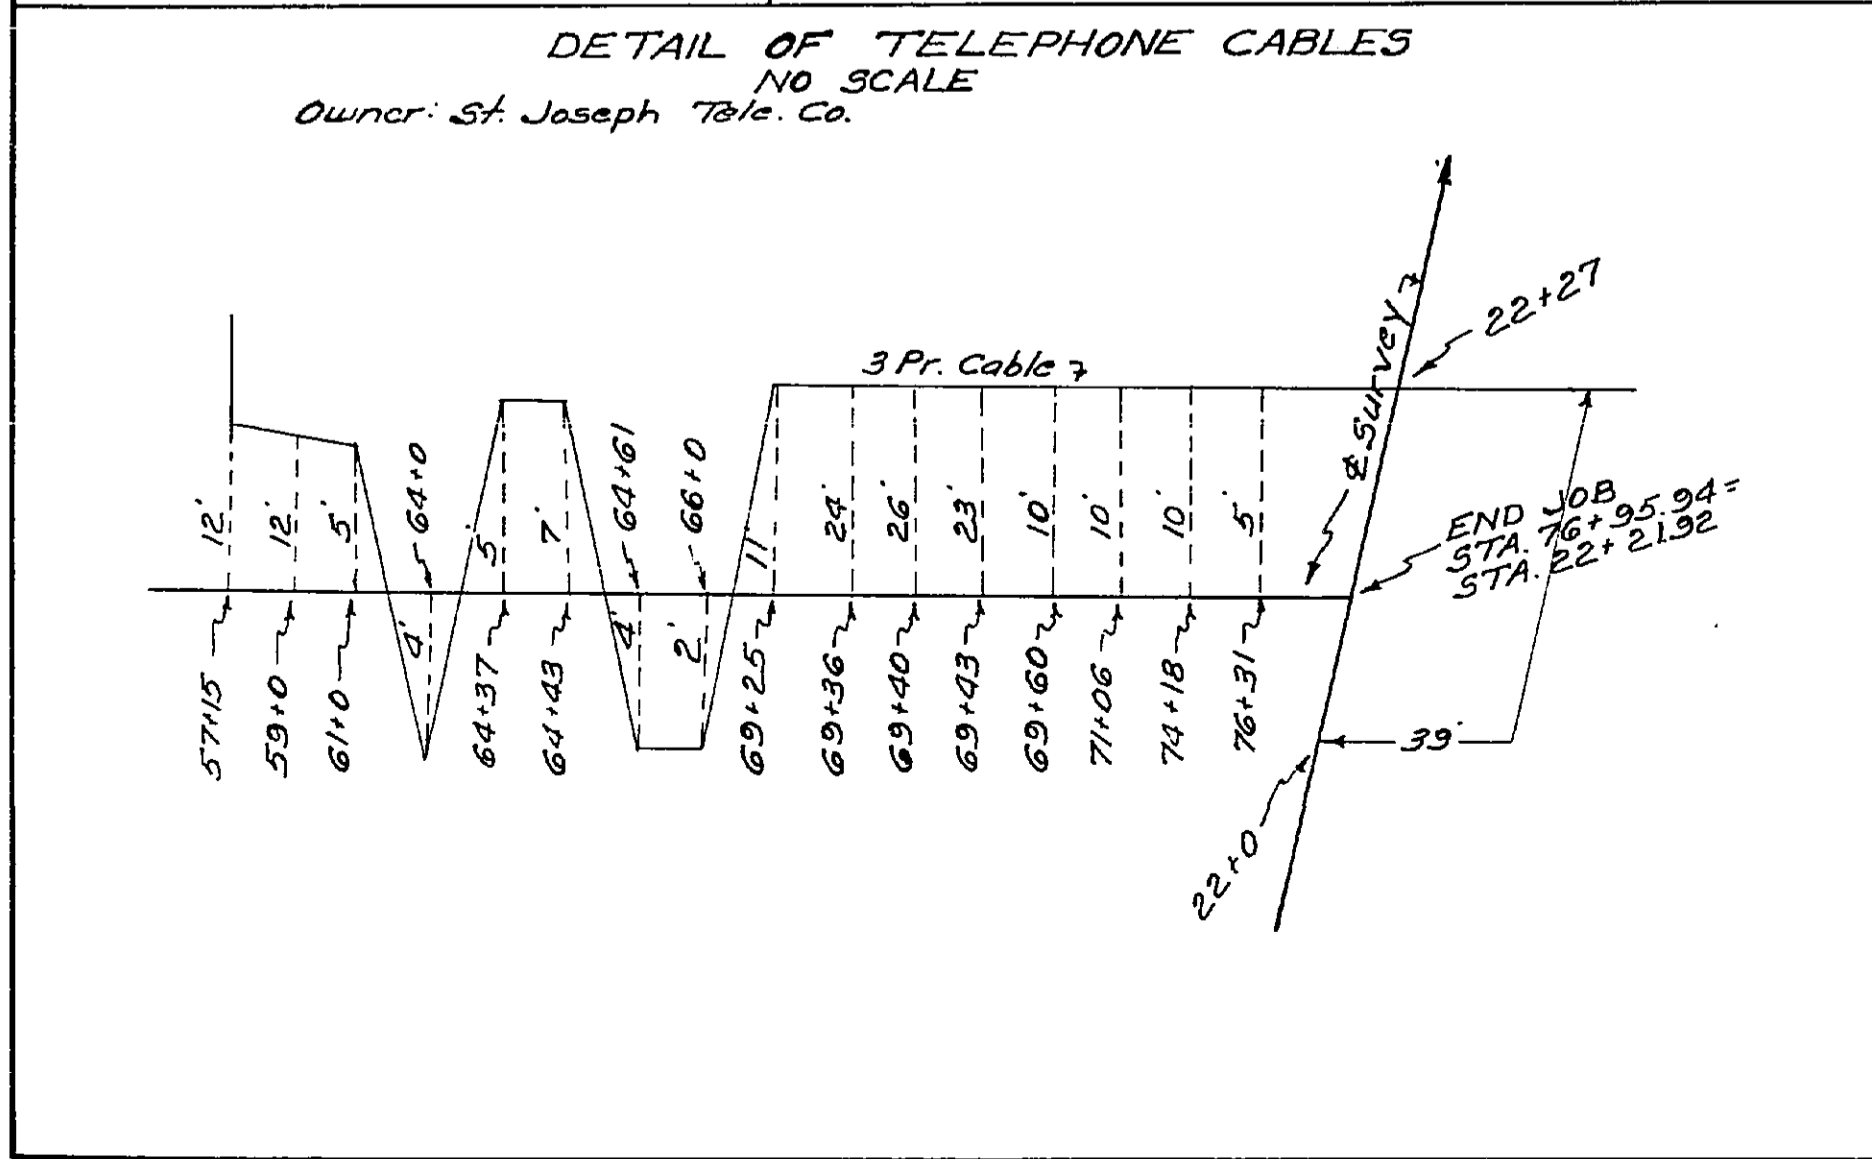


1" = 50' R. 6" = 100'
 SCALE: 1" = 100'

BEGIN SURVEY
STA. 20+00.00

END SURVEY
STA. 76+95.94 =
STA. 22+21.92 on JOB

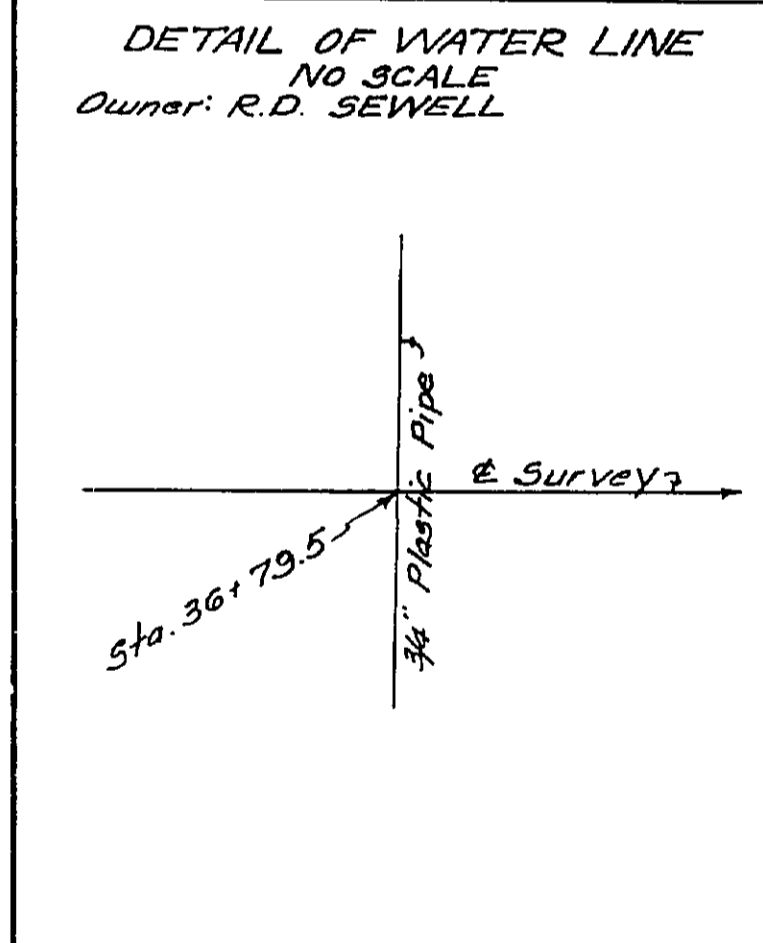

UTILITY POLES					
POWER			TELEPHONE		
STA.	RT.	LT.	STA.	RT.	LT.
27+98	37'		57+15		29.5'
36+91	8'		64+56		11'
61+76		34.5'	66+02		17'
66+02		17'	67+23	14'	
68+54	9'		68+54	9'	
71+14		39'	69+91	10'	
71+69	14'		71+06		35'
75+07	19'		71+14		39'
			74+17		34'

Owner: Talquin Elec. Coop Owner: St. Joseph Tele. Co.

STATE OF FLORIDA
STATE ROAD DEPARTMENT

RIGHT OF WAY MAP

STATE ROAD No. S-65-A LIBERTY COUNTY

DRAWN	BY	DATE	APPROVED BY	DATE
TRACED	D.F.E.	12-16-65	<i>S. L. Deaf</i>	
CHECKED				
COMPARED				
INDEXED				

SECTION. 56511-2601 SHEET 1 OF 1

Changed R/W	C.D.M.	6-1-66
Reg. R/W	D.F.E.	8-27-66
Ditches	C.D.M.	2-25-66
Changed R/W	C.D.M.	2-7-68