


BEGIN SURVEY
 STA. 33+80.85 =
 STA. 2567+18.56 (L.S.R. S-30-A)

END SURVEY
 STA. 138+15.78 =
 STA. 691+30.16 (L.S.R. 30)

STATION	X	Y	CONVERGENCE	SCALE FACTOR
33+80.85	449839.9395	490092.7121	0° 50' 40.34"	.999952733
138+15.78	470029.0224	500526.6094	0° 50' 40.19"	.999954935

B.I. No. 329027

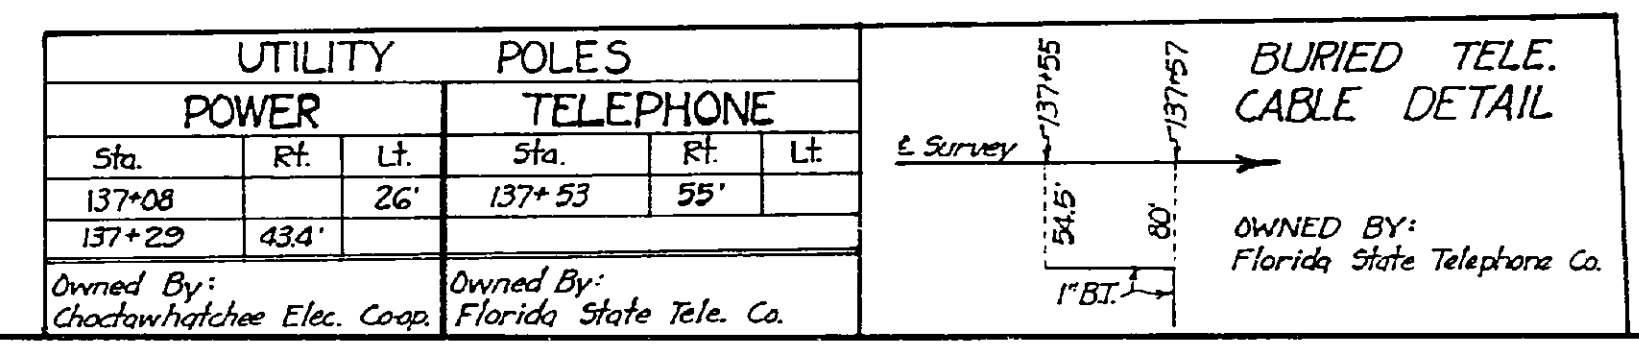

STATE OF FLORIDA DEPARTMENT OF TRANSPORTATION			
RIGHT OF WAY MAP			
STATE ROAD NO. S-83-A WALTON COUNTY			
BY	DATE	APPROVED BY	DATE
DRAWN		<i>T. B. Webb</i>	12-18-70
TRACED	C.H.	11-19-70	DISTRICT ENGINEER
CHECKED		<i>R. H. ...</i>	12-28-70 ENGINEER OF RIGHT OF WAY
COMPARED			
INDEXED			
STATE HIGHWAY ENGINEER			

SECTION 60516 - 2601 SHEET 1 OF 1