

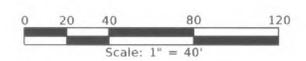


SECTIONS 25 AND 26, TOWNSHIP 40 SOUTH, RANGE 22 EAST

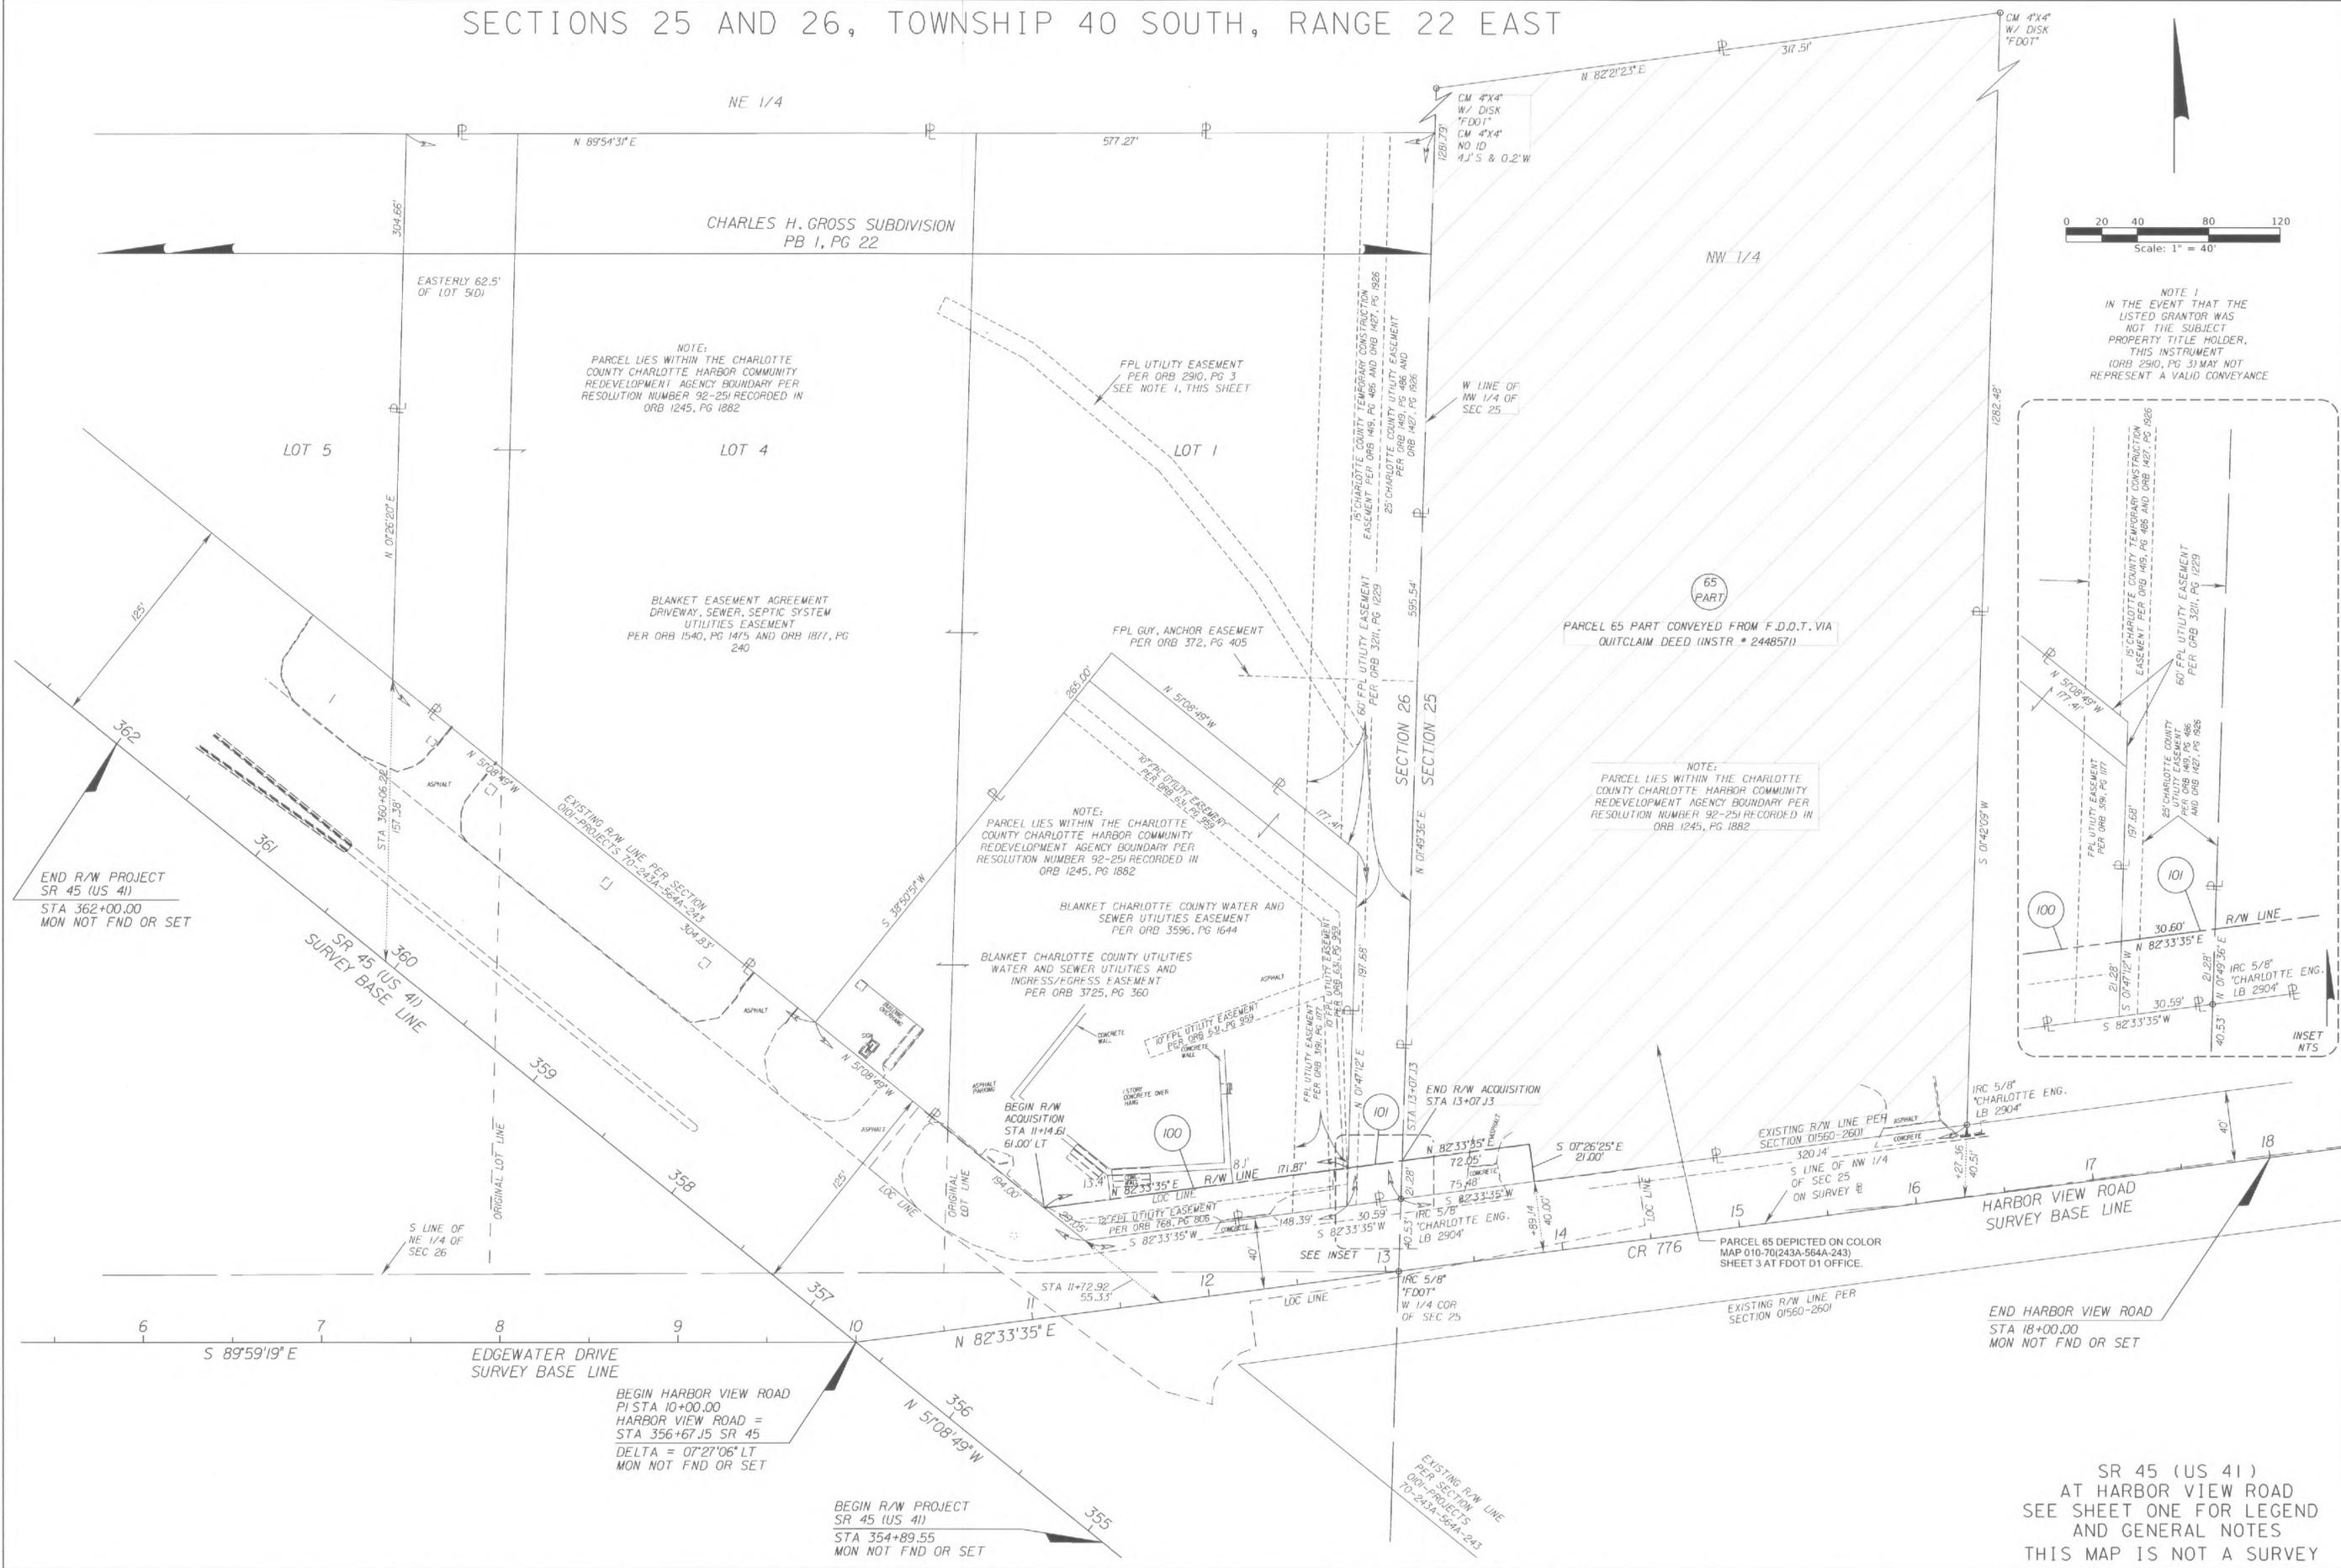


NOTE 1
IN THE EVENT THAT THE LISTED GRANTOR WAS NOT THE SUBJECT PROPERTY TITLE HOLDER, THIS INSTRUMENT (ORB 2910, PG 3) MAY NOT REPRESENT A VALID CONVEYANCE

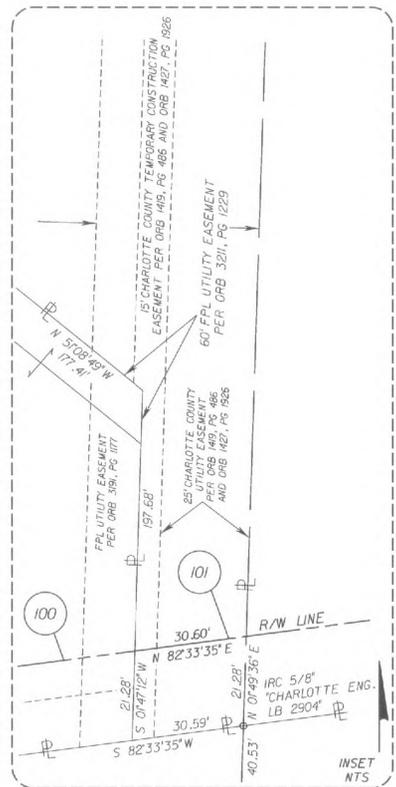


SR 45 (US 41)
AT HARBOR VIEW ROAD
SEE SHEET ONE FOR LEGEND
AND GENERAL NOTES
THIS MAP IS NOT A SURVEY


RIGHT OF WAY MAP	FLORIDA DEPARTMENT OF TRANSPORTATION SURVEYING AND MAPPING	APPROVED BY <i>[Signature]</i> 08-17-2016	DATE 08-17-2016	BY G. JONES	DATE 9/12/12	FA PROJ NO. N/A	SECTION 01010-000	MAPS PREPARED BY MCKIM B CREED, INC	FIELD BOOK NUMBERS SEE SHEET ONE	
		FOR DISTRICT SECRETARY		REVISION	BY	DATE	ADD P65 (PART) REVISION	BY	DATE	WPI NO. N/A
				PRELIM	G. JONES	4/03/13	STATE ROAD NO. 45 (US 41)	CHARLOTTE COUNTY	FP ID 4145222	SHEET 2

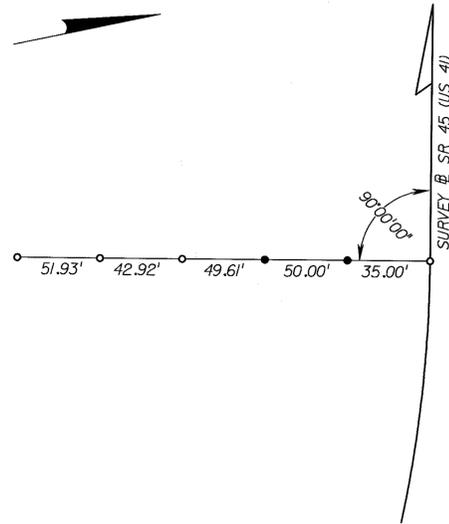

PT STA 349+37.67
SR 45 (US 41)

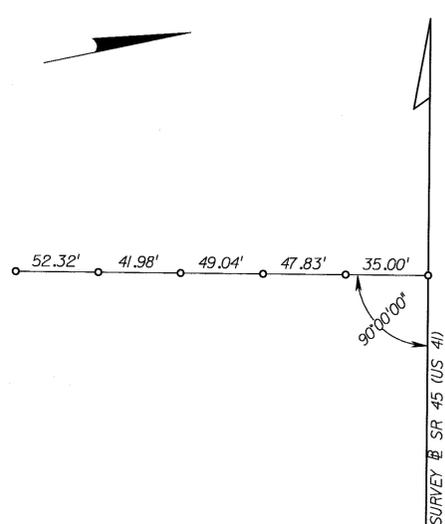

POT STA 359+19.86
SR 45 (US 41)

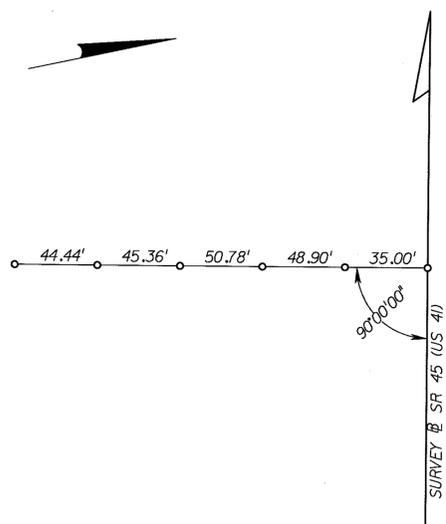

POT STA 369+19.86
SR 45 (US 41)

LEGEND

- = FOUND 5/8" IRON ROD AND CAP "LB 6566"
(UNLESS OTHERWISE NOTED)
- = FOUND PK NAIL AND DISK "LB 6566"
(UNLESS OTHERWISE NOTED)

— = DENOTES SURVEY @

SR 45 (US 41)
AT HARBOR VIEW ROAD
SEE SHEET ONE FOR LEGEND
AND GENERAL NOTES
THIS MAP IS NOT A SURVEY

RIGHT OF WAY MAP

FLORIDA DEPARTMENT OF TRANSPORTATION
SURVEYING AND MAPPING

APPROVED BY
[Signature]
DATE 04-16-2013
FOR DISTRICT SECRETARY

REVISION	BY	DATE	REVISION	BY	DATE

	BY	DATE
PRELIM	G JONES	9/12/12
FINAL	G JONES	4/04/13
CHECKED	D.S.Q.A.	4/03/13

FA PROJ NO. N/A

SECTION 01010-000

STATE ROAD NO. 45 (US 41)

CHARLOTTE COUNTY

MAPS PREPARED BY
MCKIM & CREED, INC.
WP1 NO. N/A
FP ID 4145222

FIELD BOOK NUMBERS
SEE SHEET ONE
SCALE: 1" = 40'
SHEET 3

