


SEE SHEET NO 5

SEE SHEET NO 6

SEE SHEET NO 7

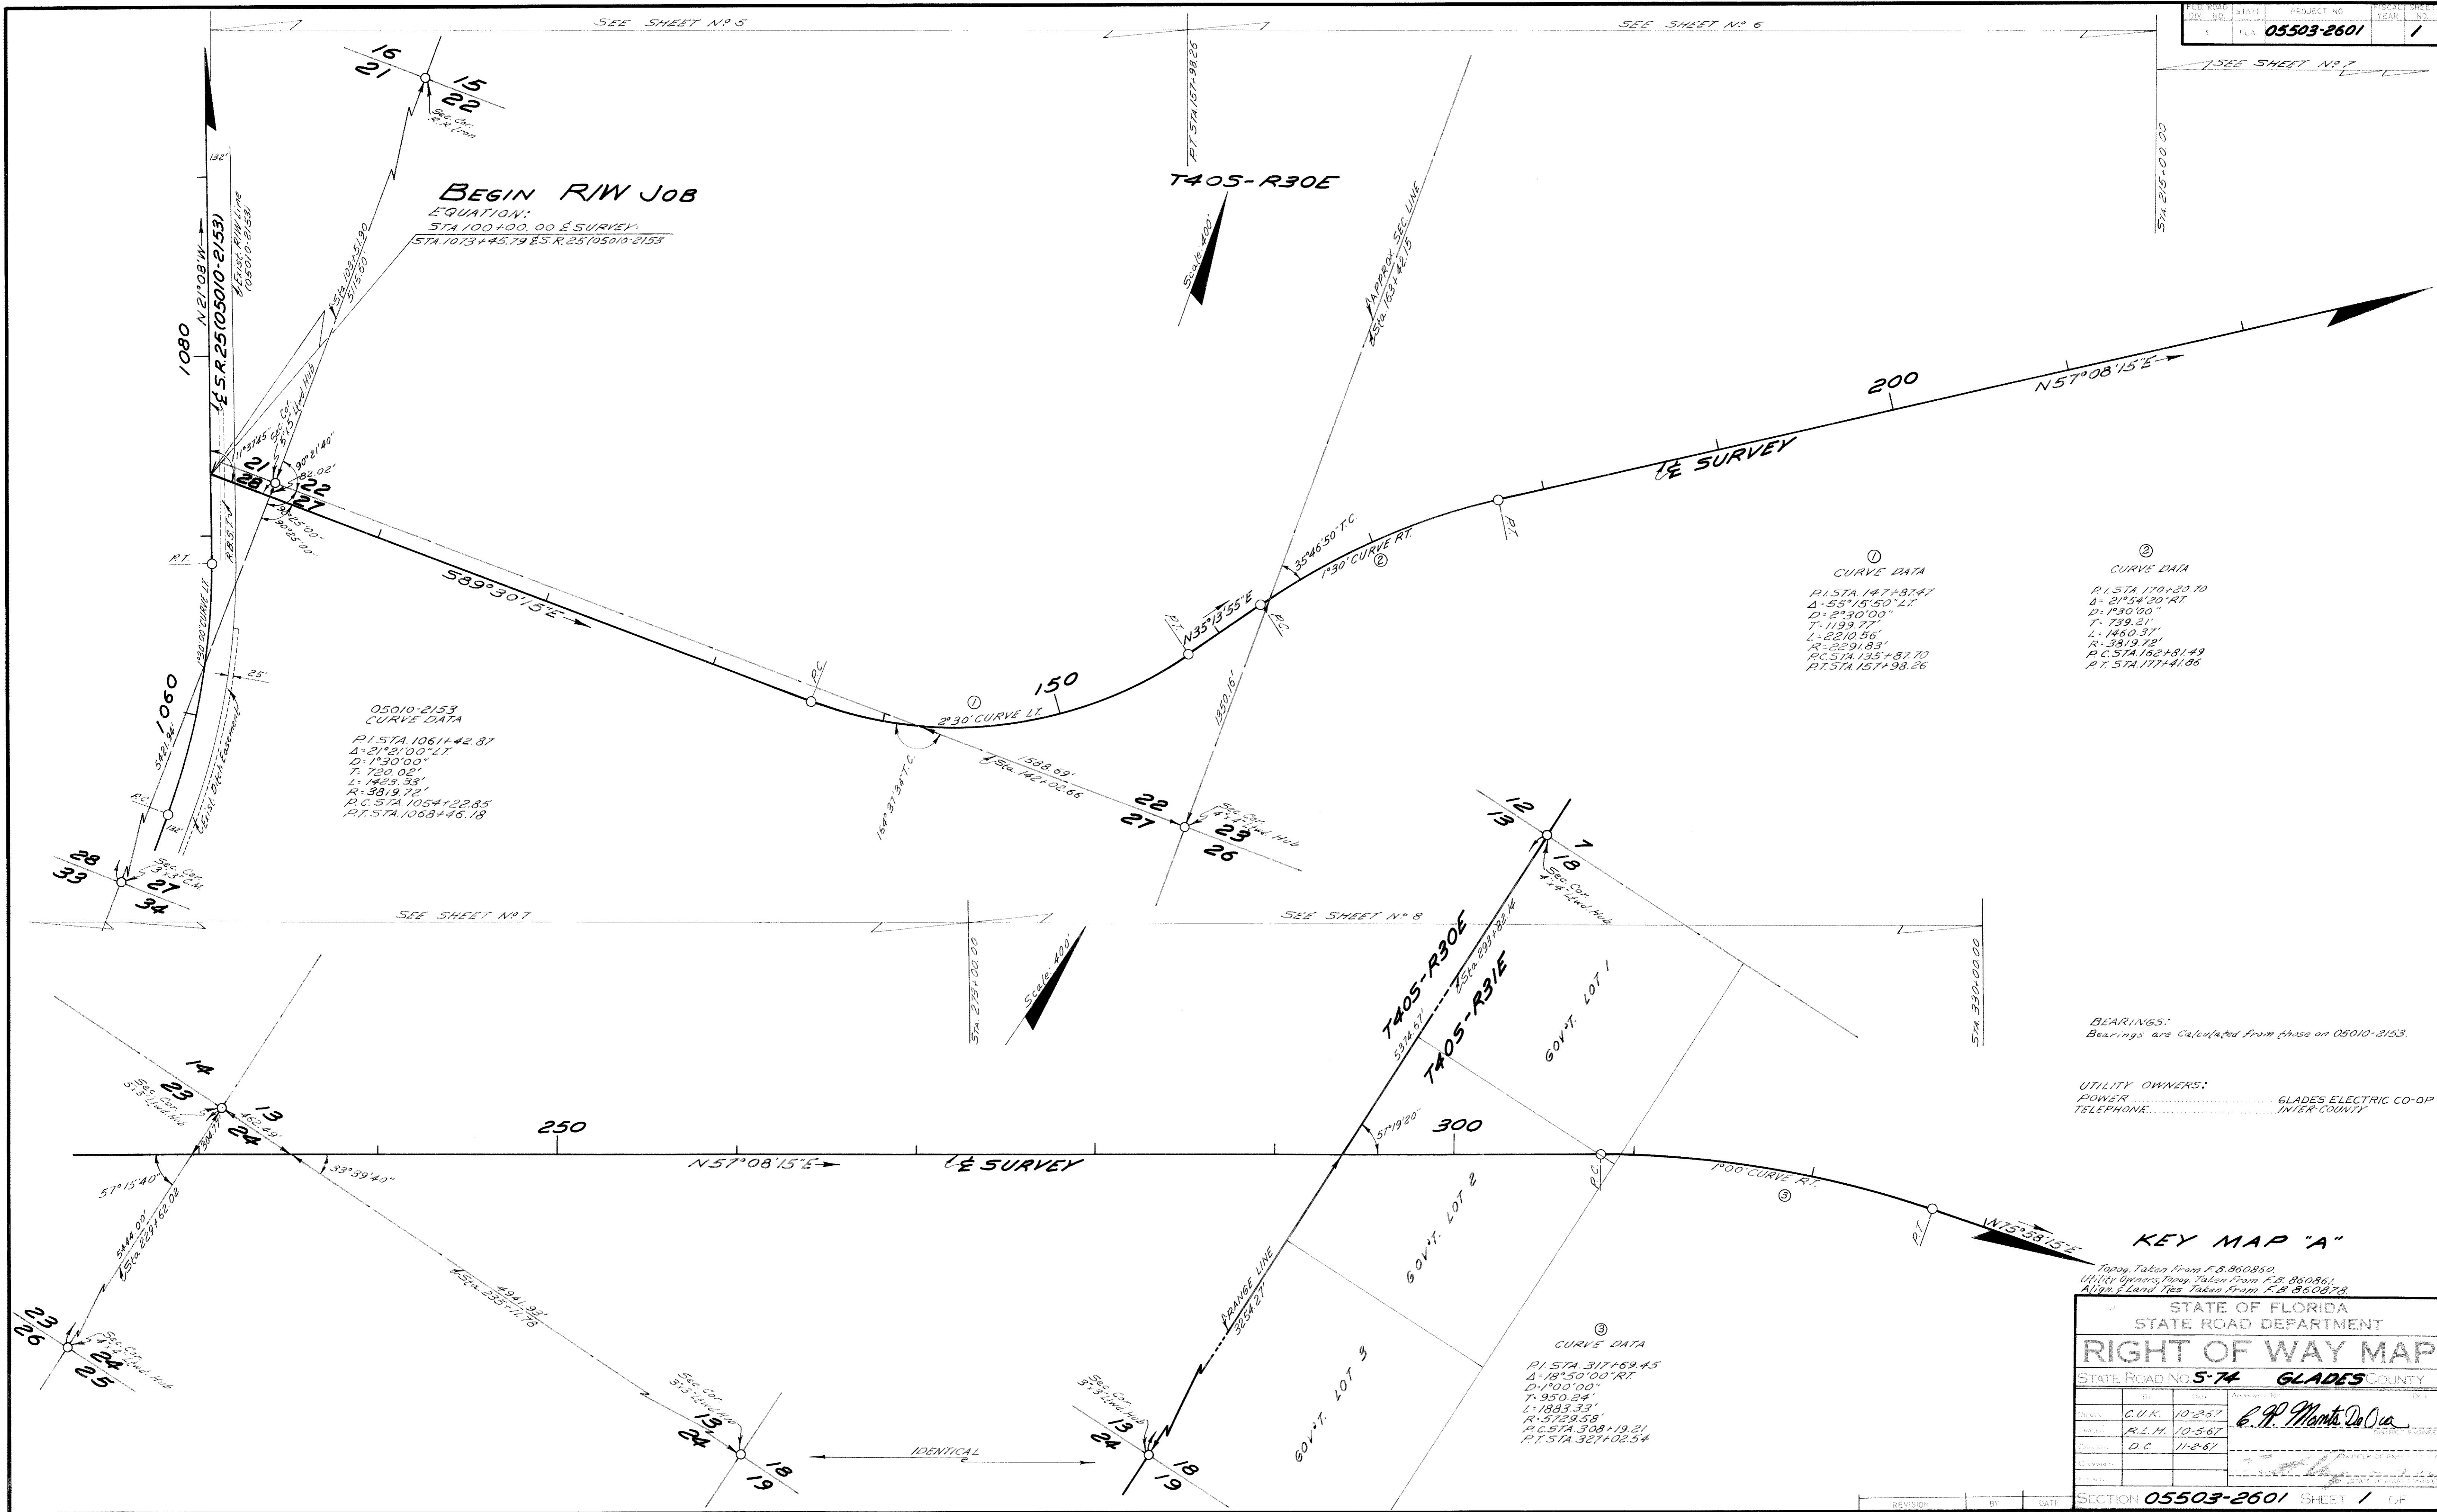

BEGIN R/W JOB
 EQUATION:
 STA. 100+00.00 E SURVEY
 STA. 1075+45.79 E.S. R. 25 (05010-2153)

05010-2153
 CURVE DATA
 P.I. STA. 1061+42.87
 Δ=21°21'00" LT.
 D=1°30'00"
 T=720.02'
 L=1423.33'
 R=3819.72'
 P.C. STA. 1054+22.85
 P.T. STA. 1068+46.18

①
 CURVE DATA
 P.I. STA. 147+87.77
 Δ=55°15'50" LT.
 D=2°30'00"
 T=1193.77'
 L=2210.56'
 R=2291.83'
 P.C. STA. 135+87.70
 P.T. STA. 157+98.26

②
 CURVE DATA
 P.I. STA. 170+20.70
 Δ=21°54'20" RT.
 D=1°30'00"
 T=739.21'
 L=1450.37'
 R=3819.72'
 P.C. STA. 162+81.49
 P.T. STA. 177+41.86



③
 CURVE DATA
 P.I. STA. 317+69.45
 Δ=18°25'00" RT.
 D=4°00'00"
 T=950.24'
 L=1883.33'
 R=5729.58'
 P.C. STA. 309+19.31
 P.T. STA. 327+02.54

BEARINGS:
 Bearings are calculated from those on 05010-2153.

UTILITY OWNERS:
 POWER..... GLADES ELECTRIC CO-OP
 TELEPHONE..... INTER-COUNTY

KEY MAP "A"
 Topog. Taken From F.B. 860860.
 Utility Owners, Topog. Taken From F.B. 860861.
 Align & Land Ties Taken From F.B. 860878.

STATE OF FLORIDA STATE ROAD DEPARTMENT			
RIGHT OF WAY MAP			
STATE ROAD NO. 5-74 GLADES COUNTY			
Drawn by	C.U.K.	10-267	e. P. Monte De Oca
Traced by	R.L.H.	10-567	
Checked by	D.C.	11-2-67	
Scale	AS SHOWN		
DATE	10-26-67		

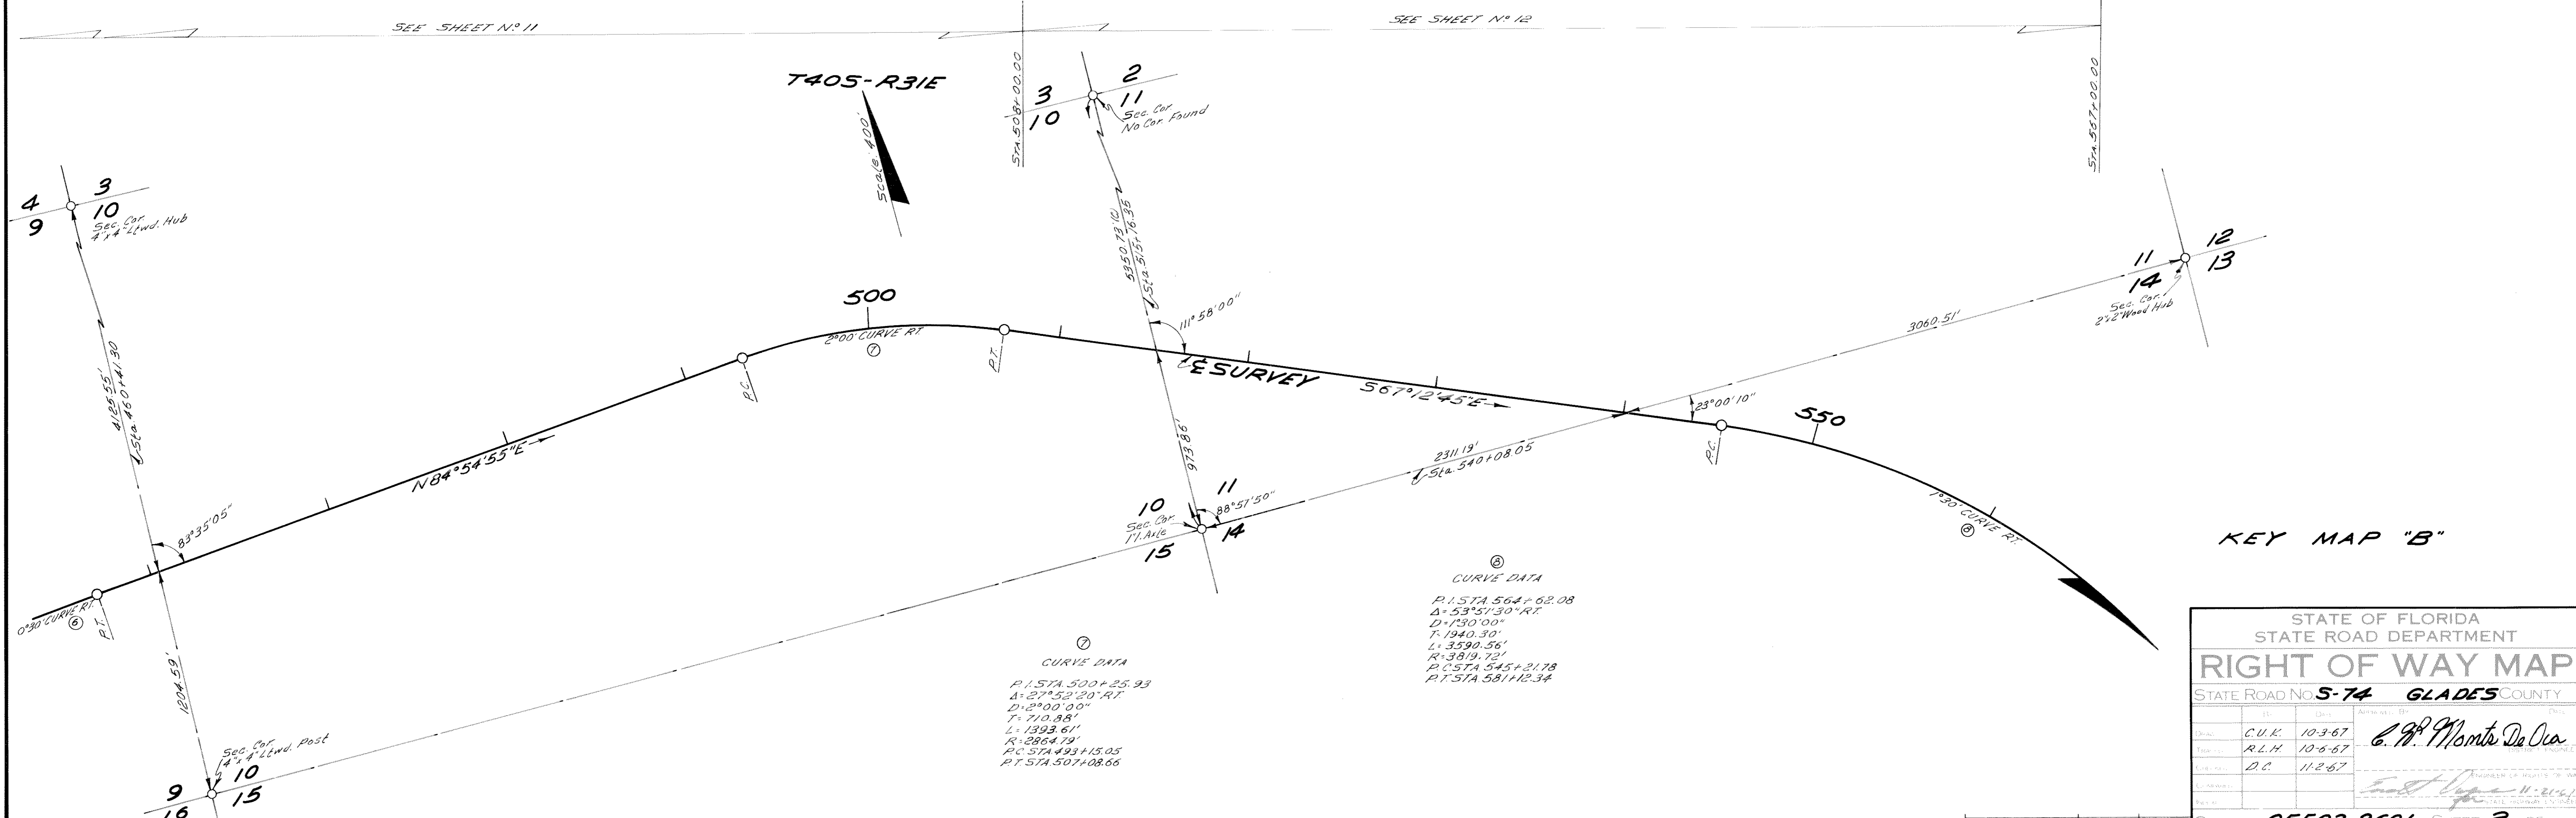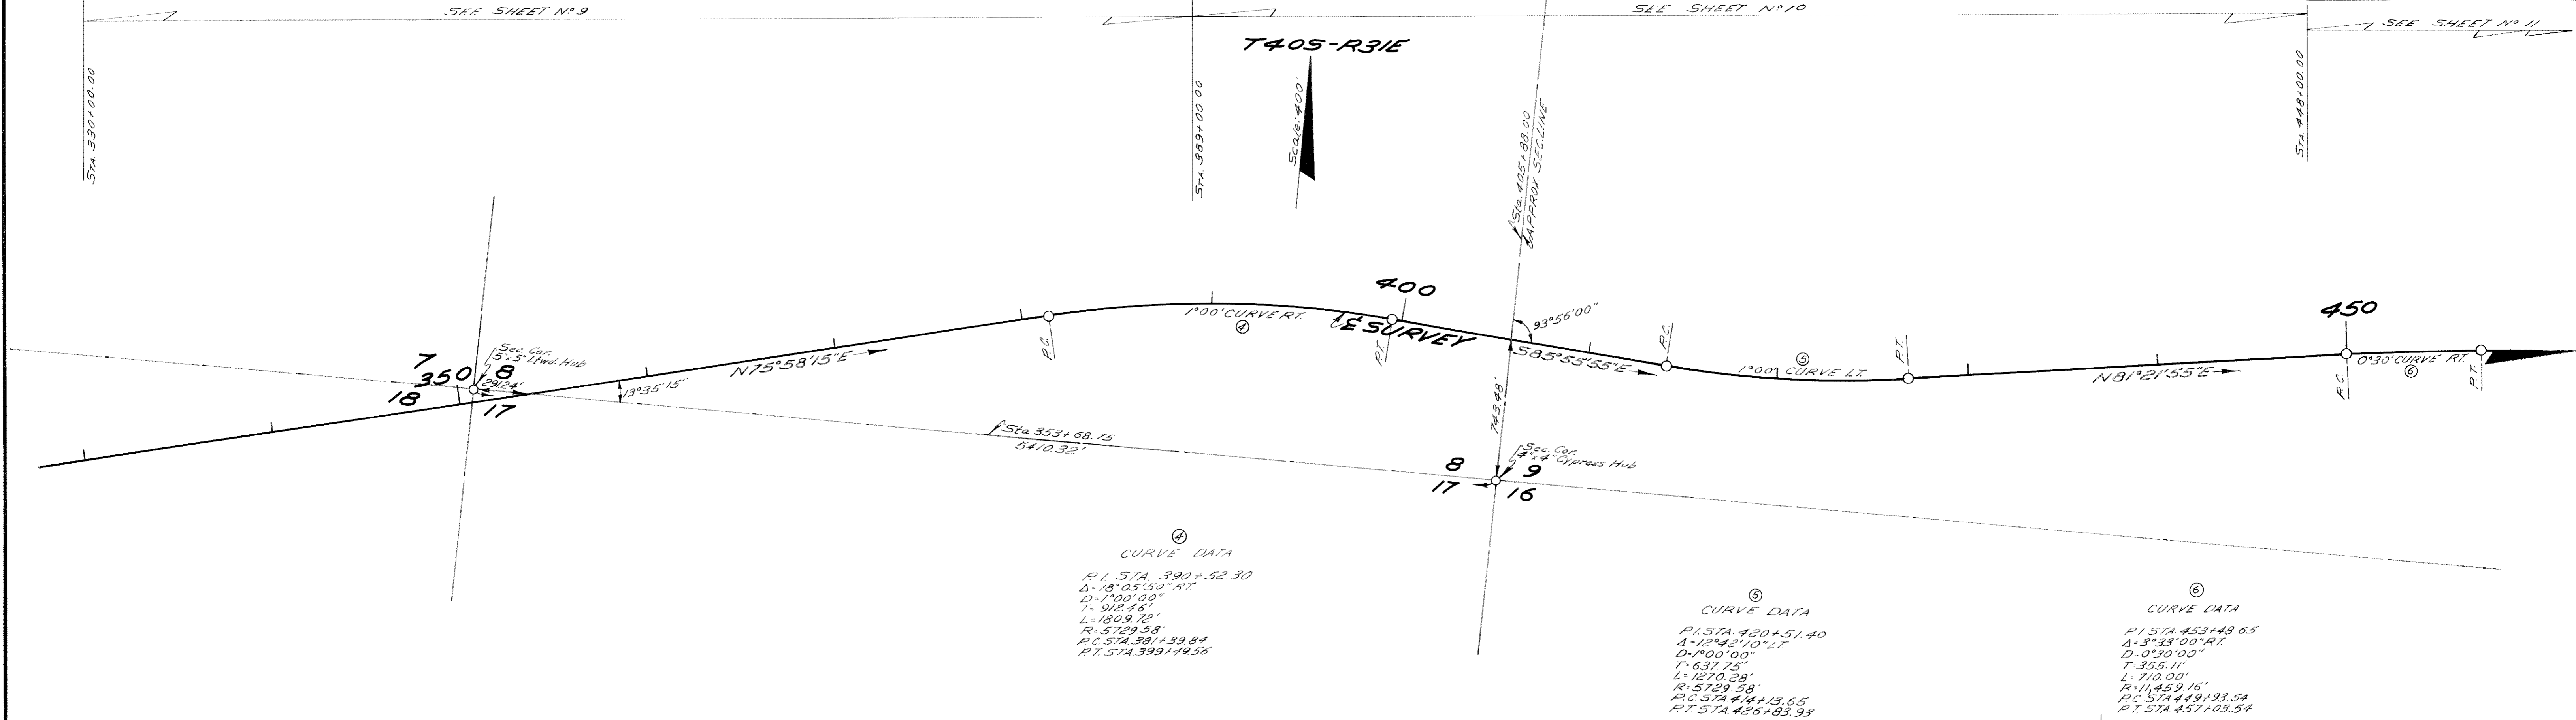

KEY MAP "B"

STATE OF FLORIDA
STATE ROAD DEPARTMENT


RIGHT OF WAY MAP

STATE ROAD NO. S-74 GLADES COUNTY

Drawn	C.U.K.	10-3-67
Checked	R.L.H.	10-6-67
Approved	D.C.	11-2-67

Prepared by: *E. R. Monte De Oca*

SECTION 05503-2601 SHEET 2 OF 2

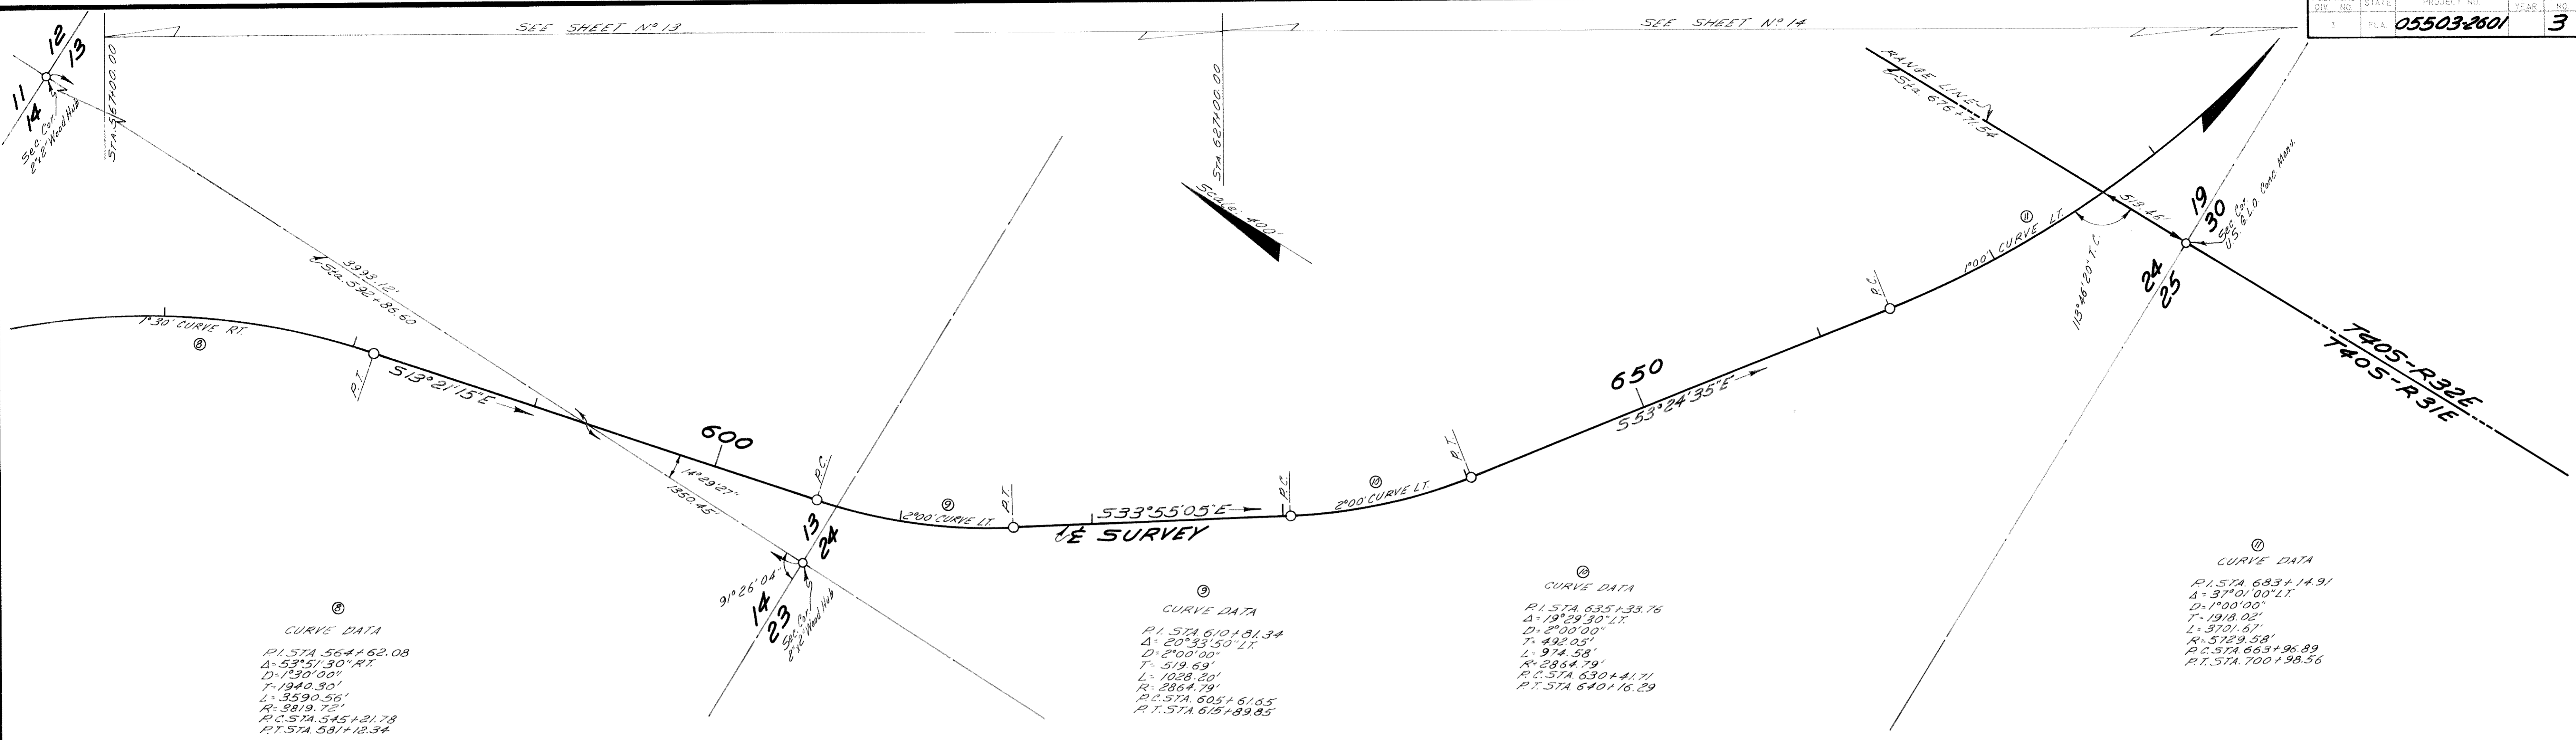


③
CURVE DATA
P.I. STA. 564+62.08
Δ=53°51'30\"/>

③
CURVE DATA
P.I. STA. 610+81.34
Δ=20°33'50\"/>

③
CURVE DATA
P.I. STA. 635+33.76
Δ=19°29'30\"/>

③
CURVE DATA
P.I. STA. 683+14.91
Δ=37°01'00\"/>

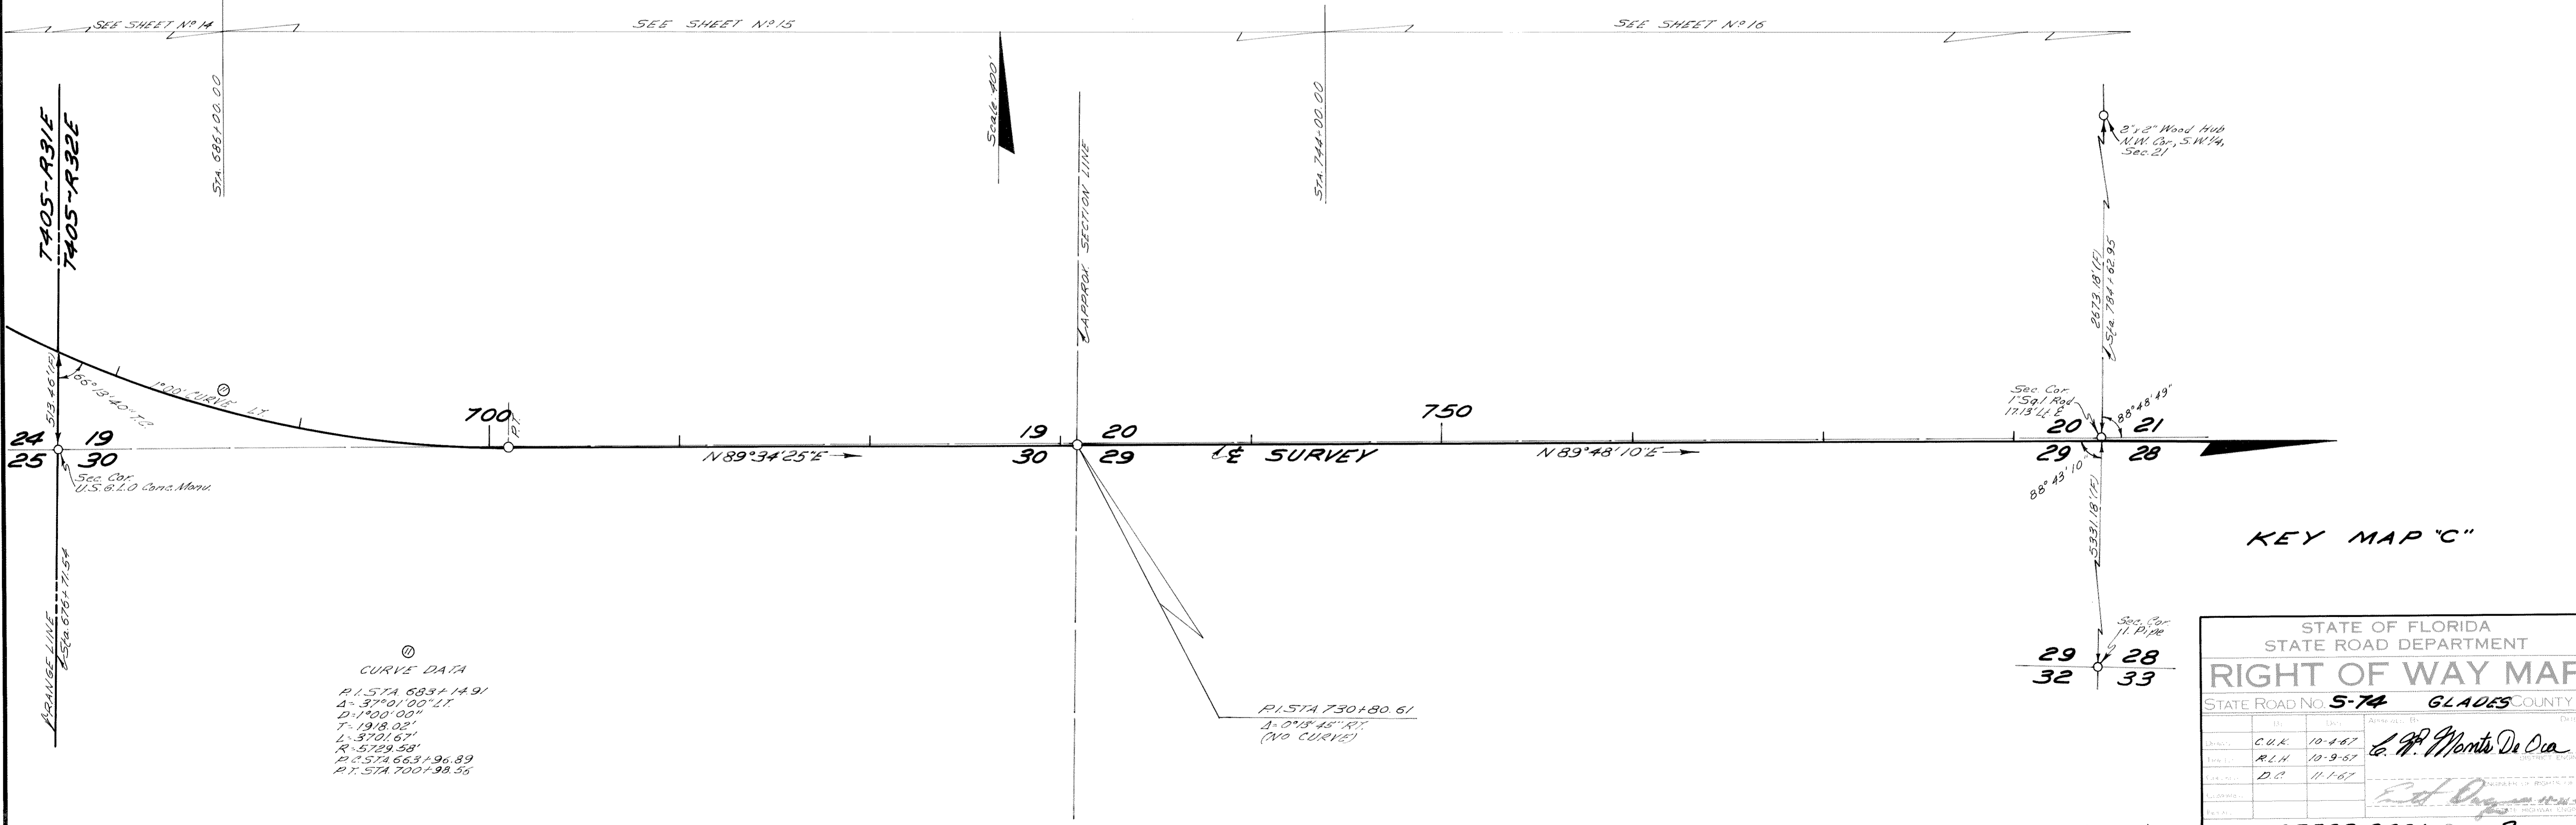


③
CURVE DATA
P.I. STA. 683+14.91
Δ=37°01'00\"/>

P.I. STA. 730+80.61
Δ=0°18'45\"/>

KEY MAP 'C'

STATE OF FLORIDA STATE ROAD DEPARTMENT	
RIGHT OF WAY MAP	
STATE ROAD NO. 5-74	GLADES COUNTY
DATE: 10-4-67	BY: G.W. Monte De Oca
DATE: 10-9-67	BY: R.L.H.
DATE: 11-1-67	BY: D.C.

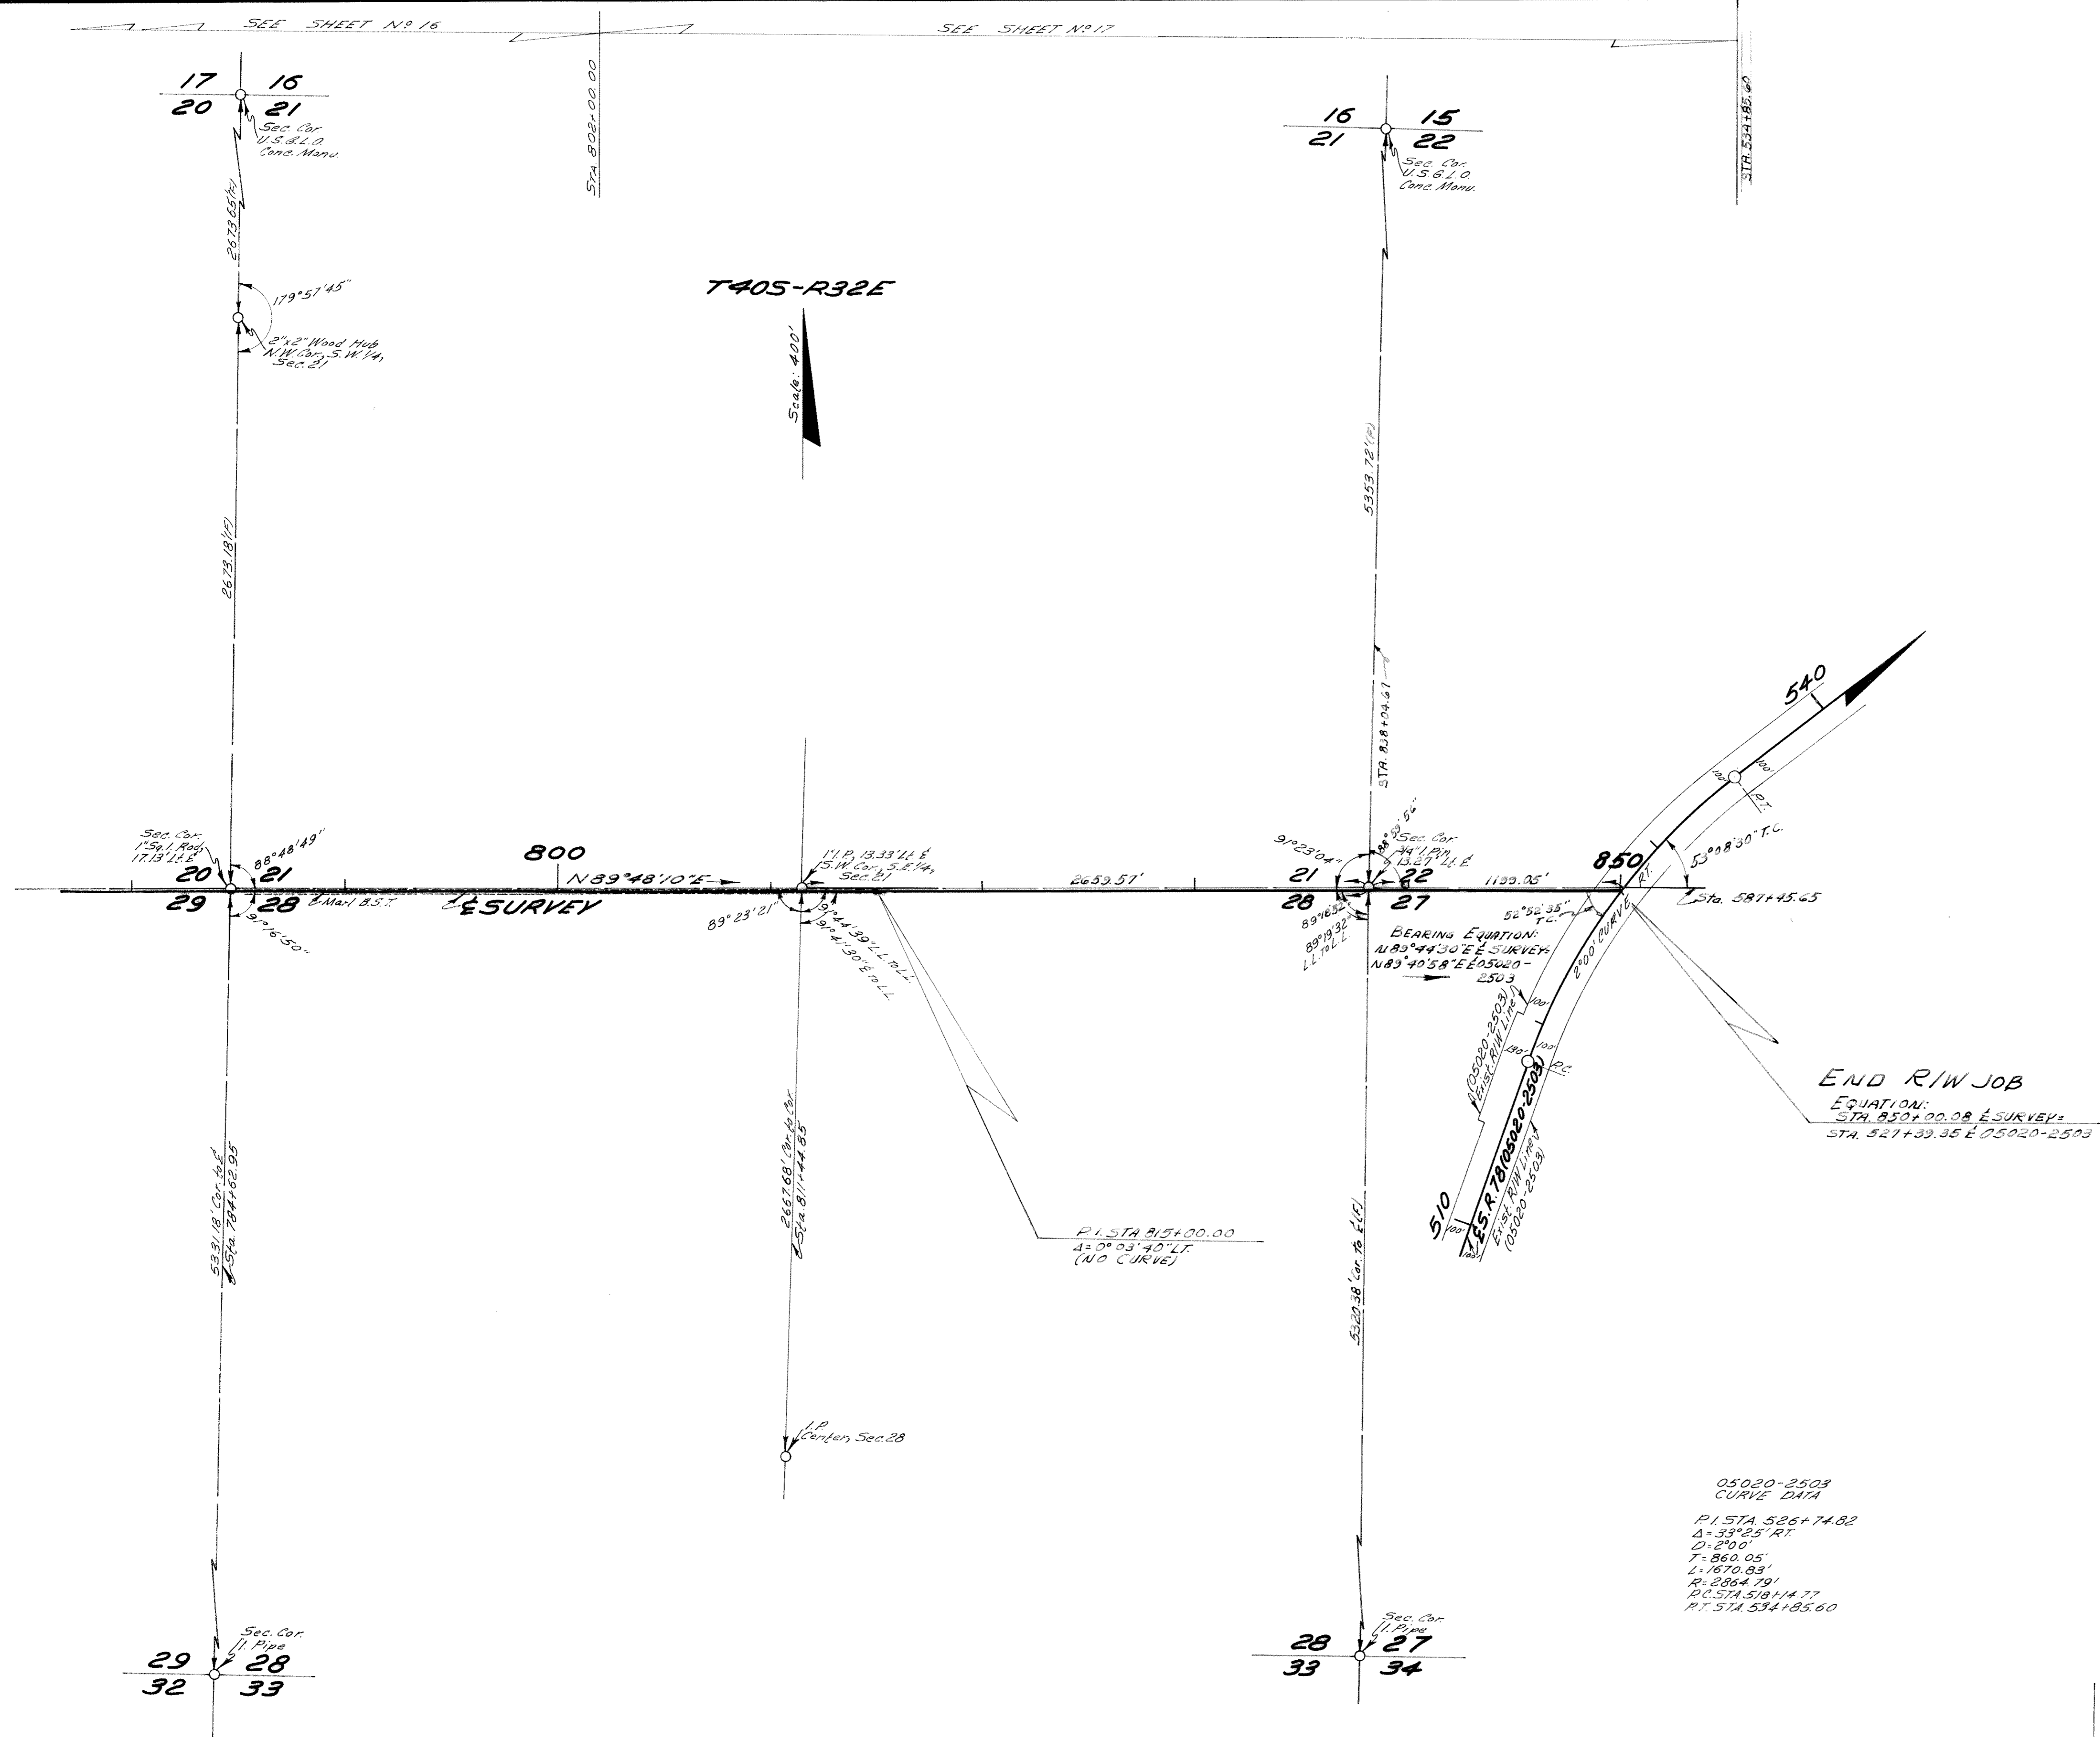

KEY MAP "D"

STATE OF FLORIDA
 STATE ROAD DEPARTMENT

RIGHT OF WAY MAP

STATE ROAD NO. 5-74 GLADES COUNTY

DESIGNED BY	DATE	APPROVED BY	DATE
CHKD BY	10-6-67	E. P. Monte De Oca	
TRACED BY	10-10-67		
CHECKED BY	11-1-67		