

R/W WIDTHS REQUIRED
 Sta. 645+40.29 to Sta. 685+06.95 50' R/W 50' Lt.
 Sta. 698+29.17 to Sta. 755+08.40 50' R/W 50' Lt.
 Sta. 755+08.40 to Sta. 768+34.90 30' R/W 30' Lt.

Note: Bearings are True, being Calculated from Polaris Observation Made at P.I. Sta. 754+52.86 On Dec. 3, 1954, at 5:40 A.M.E.S. Time.

Utility owners:
 Electricity: From Sta. 500+00 to Sta. 755+00
 Florida Power Corp. From Sta. 755+00 to end of Proj. City of Fort Meade.
 Telephone: Intercounty telephone & telegraph.
 Telegraph: Western Union.

KEY MAP

Ties plotted from Field Book No. 259582
 Topog. plotted from Field Book No. 258405

STATE OF FLORIDA STATE ROAD DEPARTMENT			
RIGHT OF WAY MAP			
SECTION No. 1651-251		Sx. 1	
ROAD No. S-630		POLK COUNTY	
SCALE 1" =	NAMES	DATES	APPROVED BY
DRAWN	H.V.V.	10-19-54	<i>[Signature]</i> DIVISION ENGINEER
TRACED	H.W.	10-22-54	
INDEXED	H.F.R.	2-4-57	<i>[Signature]</i> STATE HIGHWAY ENGINEER
REVISED			

CHECKED: E.E.I. 3-29-55

T 31 S - R 25 E

PINE VIEW ADD'N TO FORT MEADE FLA.


G. D. GODWIN'S

CORRECTED PLAT BOWERS & ROBERTS

Being a Subdivision of the E 1/2 of Block 'H' of Dziyalynski's Addition in the NW 1/4 of SW 1/4 of Sec. 27 TWP 31 S - R 25 E Filed Jan. 8, 1912 P.B. 1-C, Pg. 90 Polk Co. Records

Subdivision of Block 'G' of the Dziyalynski Addition to town of Fort Meade, Florida. Being the SE 1/4 of NW 1/4 of SW 1/4 of Sec. 27, T 31 S - R 25 E Filed Feb. 17, 1915 P.B. 3 - Pg. 78 Polk Co. Records

Sub. of Blk. 'G' of the Dziyalynski Add'n to Ft. Meade, in the NW 1/4 of the SW 1/4 of Sec. 27, R 31 S - R 25 E Filed Jan. 17, 1908 D.B. 83 Pg. 492 Polk Co. Records

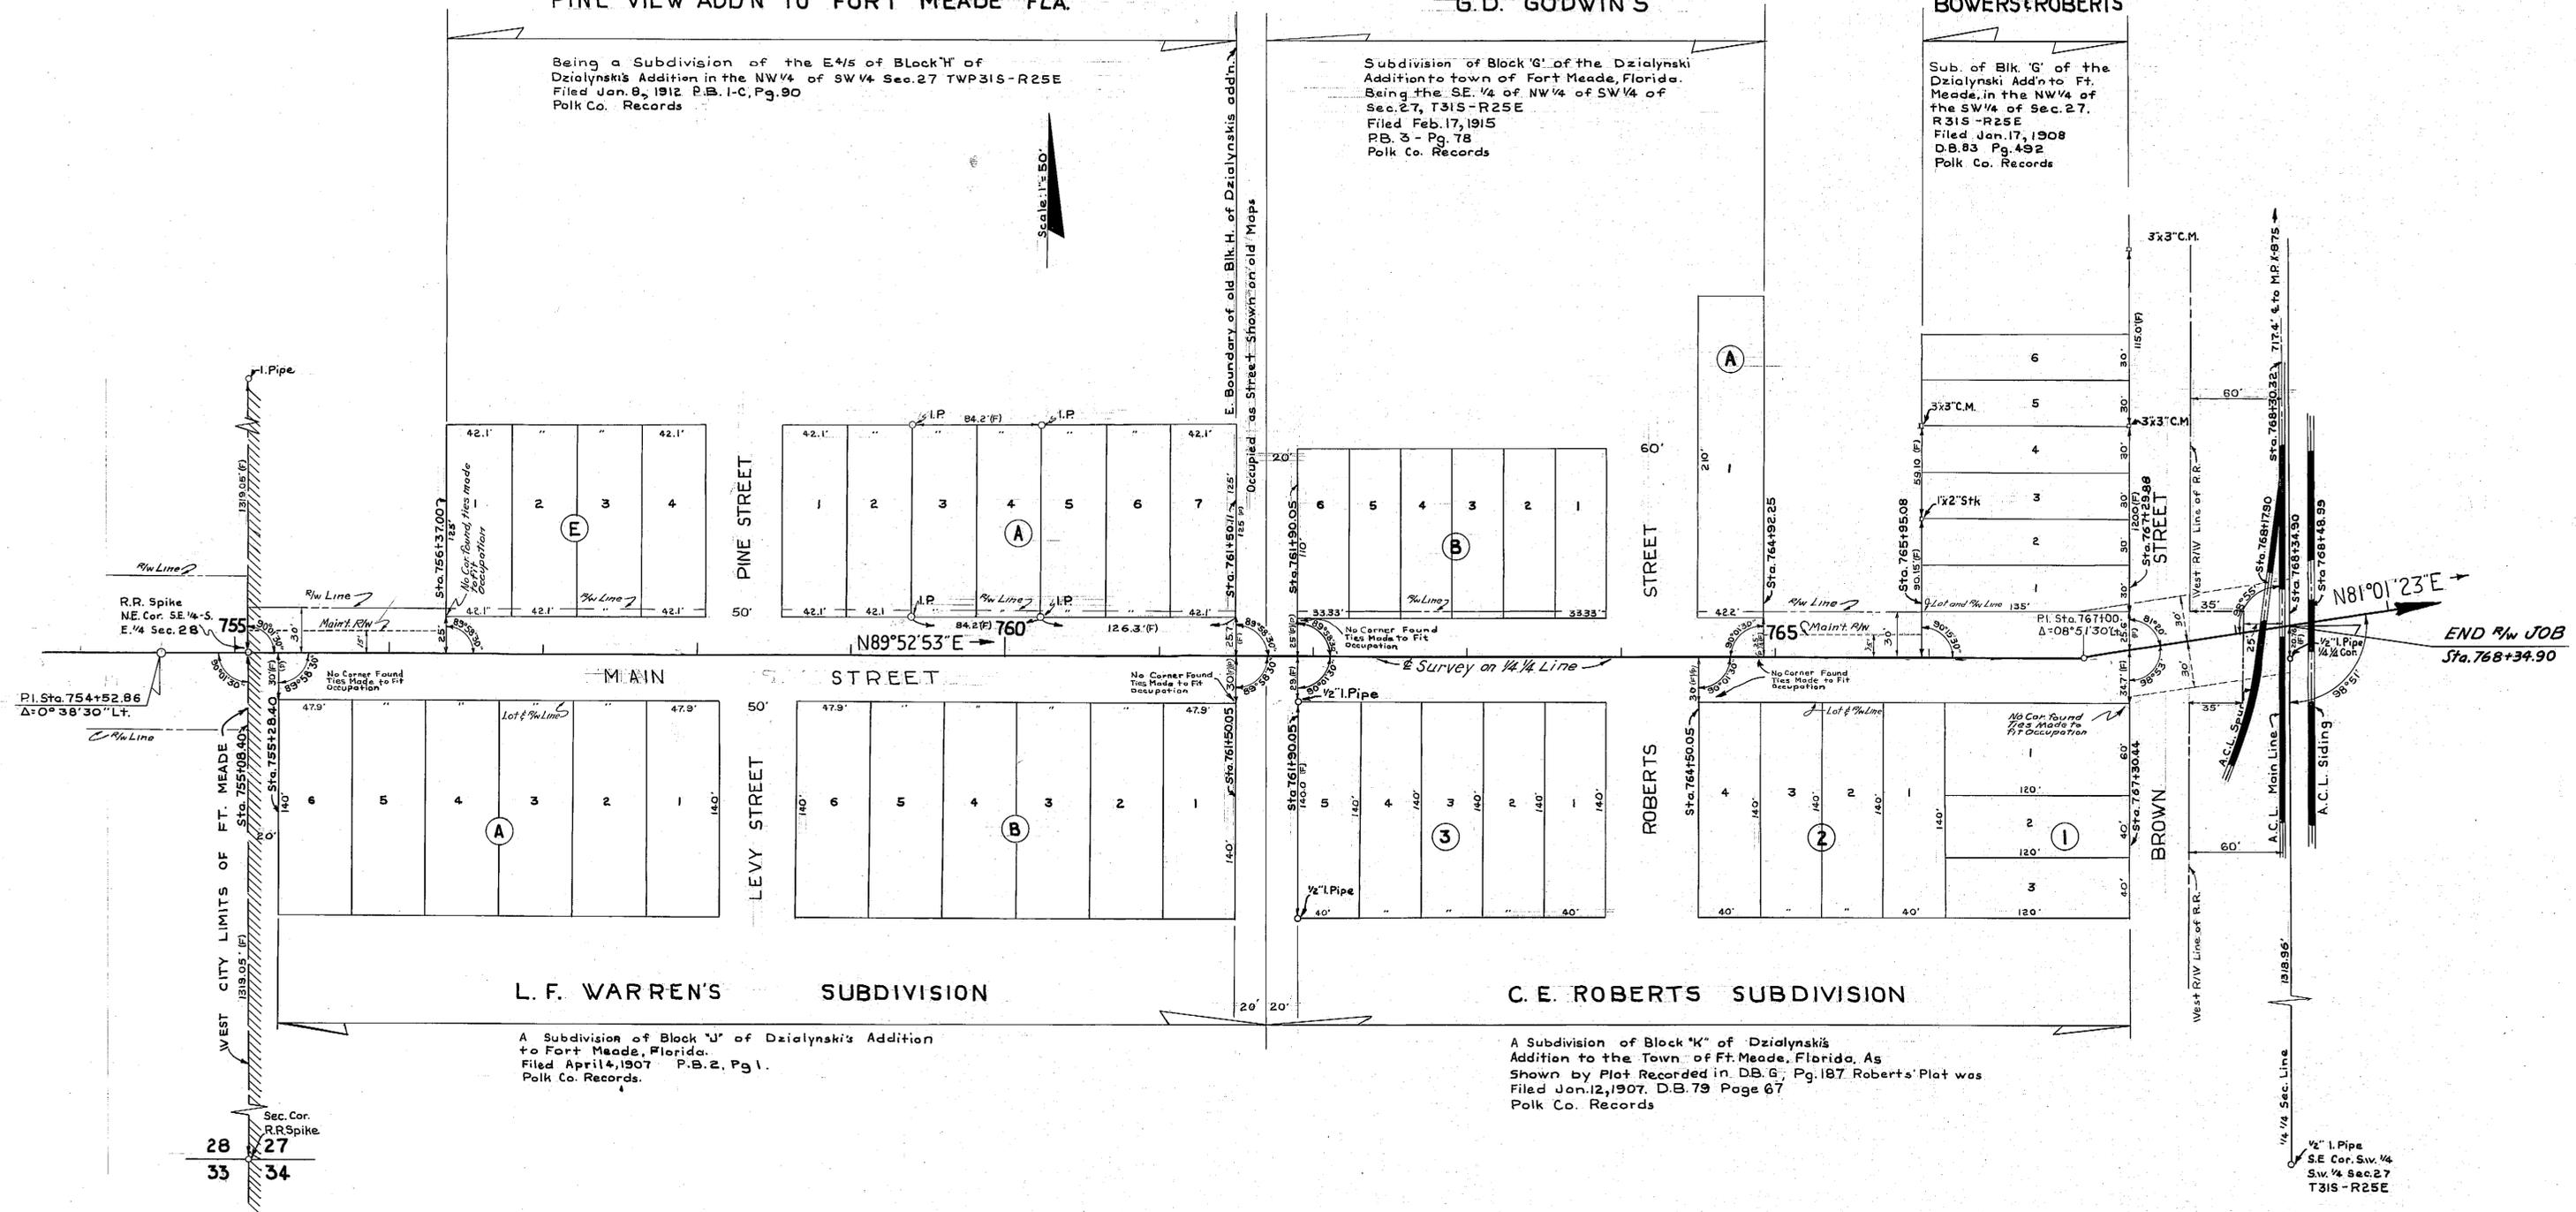

END R/W JOB Sta. 768+34.90

Sec. Cor. R.R. Spike
28 27
33 34

Note: All Dimensions Marked (F) are Field all others are Plat.

INSERT 'A'

STATE OF FLORIDA
STATE ROAD DEPARTMENT
RIGHT OF WAY MAP

SECTION NO. 1651-251 *S.A. 2*
ROAD NO. S-630 **POLK COUNTY**


SCALE 1" =	NAMES	DATES	APPROVED BY
DRAWN	W. F. D.	12-8-54	<i>[Signature]</i> DIVISION ENGINEER
TRACED	R. H. C.	12-13-54	
INDEXED			
REVISED			<i>[Signature]</i> STATE HIGHWAY ENGINEER
REVISED			

Checked: E.E.I. 3-17-55

FED. ROAD DIV. No.	STATE	SEC. AND JOB No.	FISCAL YEAR	SHEET No.	TOTAL SHEETS
3	FLA.	1651-		3	

T 31 S

R 25 E

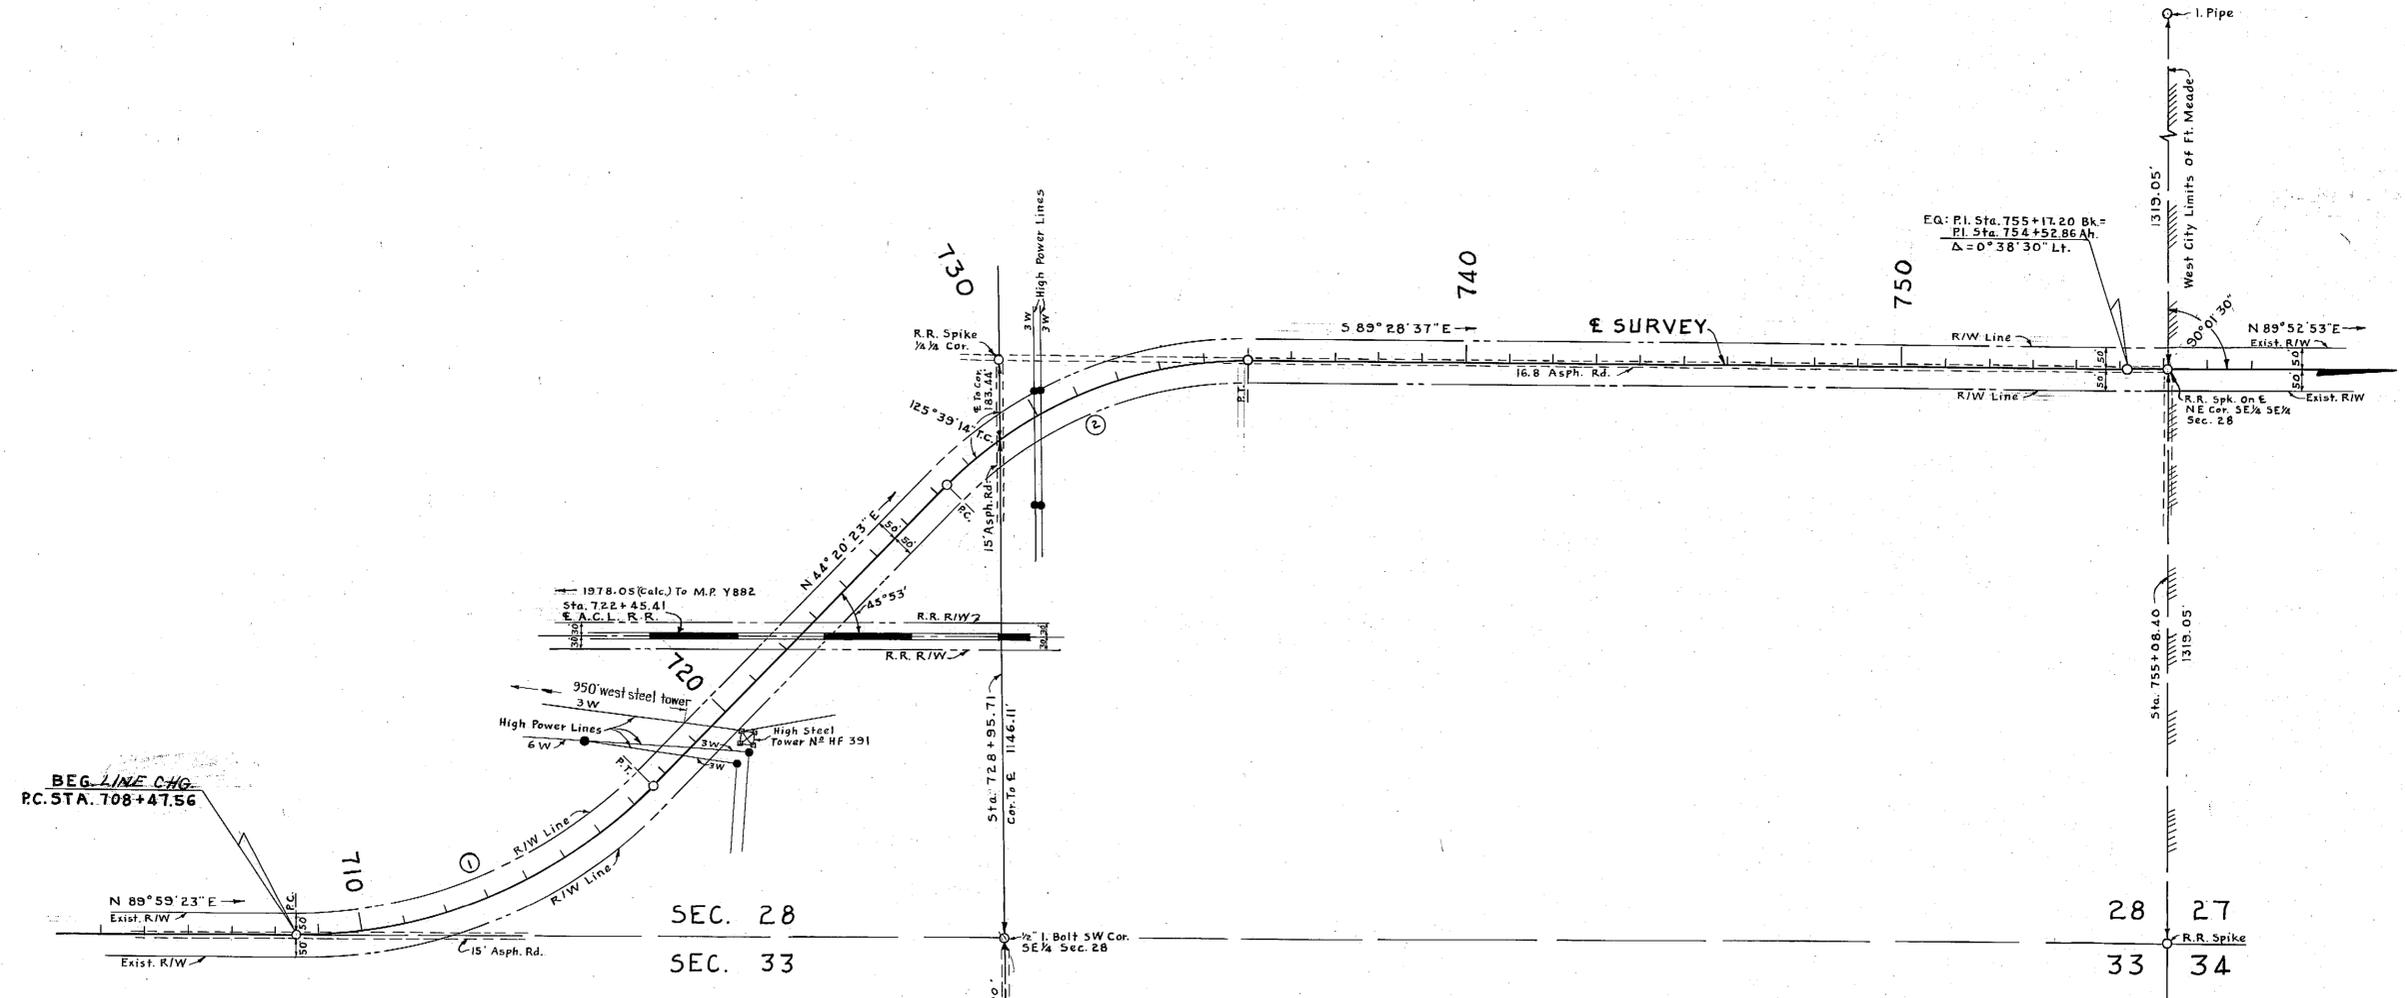


E. MEADE, P.L.A.

BEG. LINE CHG.
P.C. STA. 708+47.56

SEC. 28
SEC. 33

28 27
33 34

BORROW PIT N^o 2

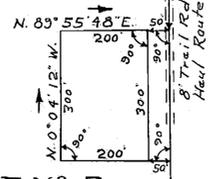

CURVE DATA

① P.I. Sta. 713+29.85 Δ=45°39'00" Lt. D=5°00' T=482.29 L=313.00 R=1145.92 P.C. Sta. 708+47.56 P.T. Sta. 711+60.56	② P.I. Sta. 731+37.51 Δ=46°11' Rt. D=6°00' T=407.15 L=769.72 R=954.93 P.C. Sta. 727+30.36 P.T. Sta. 735+00.08
---	---

UTILITIES
Power Lines Owned By Fla. Power Corp.
Telephone Lines Owned By Inter-County Telephone And Telegraph Co.
Telegraph Owned By Western Union

KEY MAP
(Line Change)


Plotted From Loose Leaf Field Notes

STATE OF FLORIDA STATE ROAD DEPARTMENT	
SECTION NO. 1651-251	
ROAD NO. S-630	
POLK COUNTY	
SCALE 1"=	DATES
DRAWN	H.W. 10-30-56
TRACED	H.W. 10-31-56
INDEXED	
REVISED	F.K. 2-4-57
REVISION	



APPROVED BY
[Signature]
DIVISION ENGINEER

[Signature]
STATE HIGHWAY ENGINEER


CHECKED: E.E.I. 11-8-56

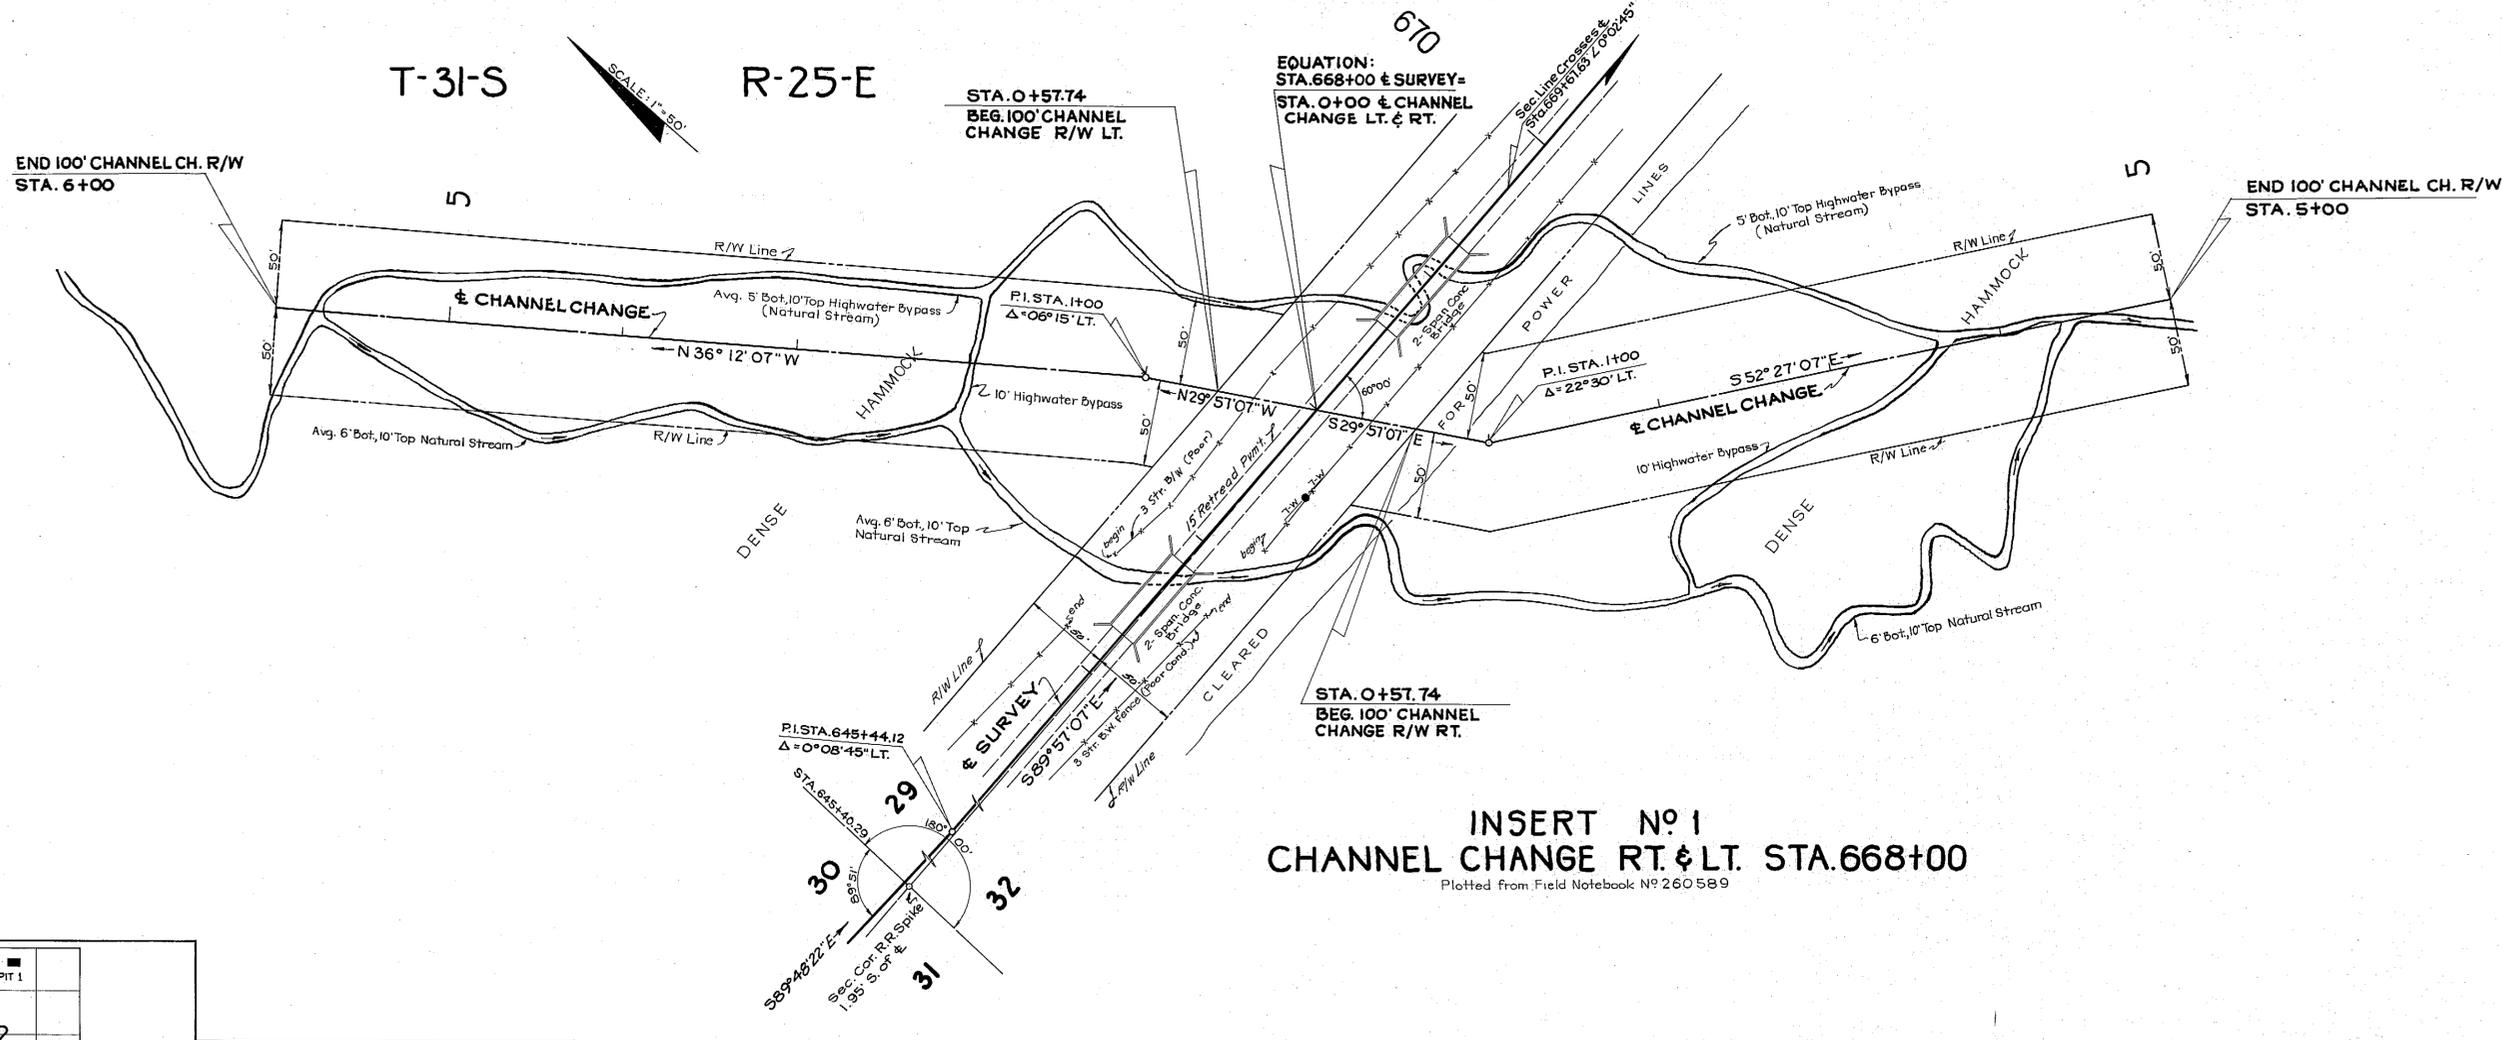

INSERT NO 1
CHANNEL CHANGE RT. & LT. STA. 668+00
 Plotted from Field Notebook No 260589

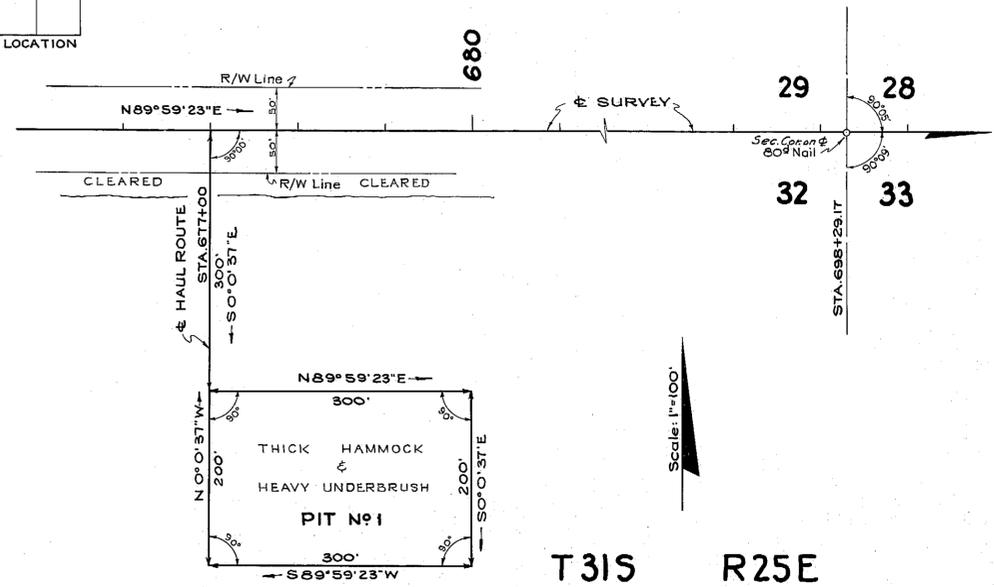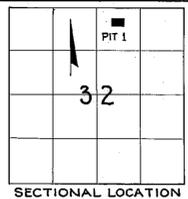

BORROW PIT NO 1
 NO DRAIN REQ'D.

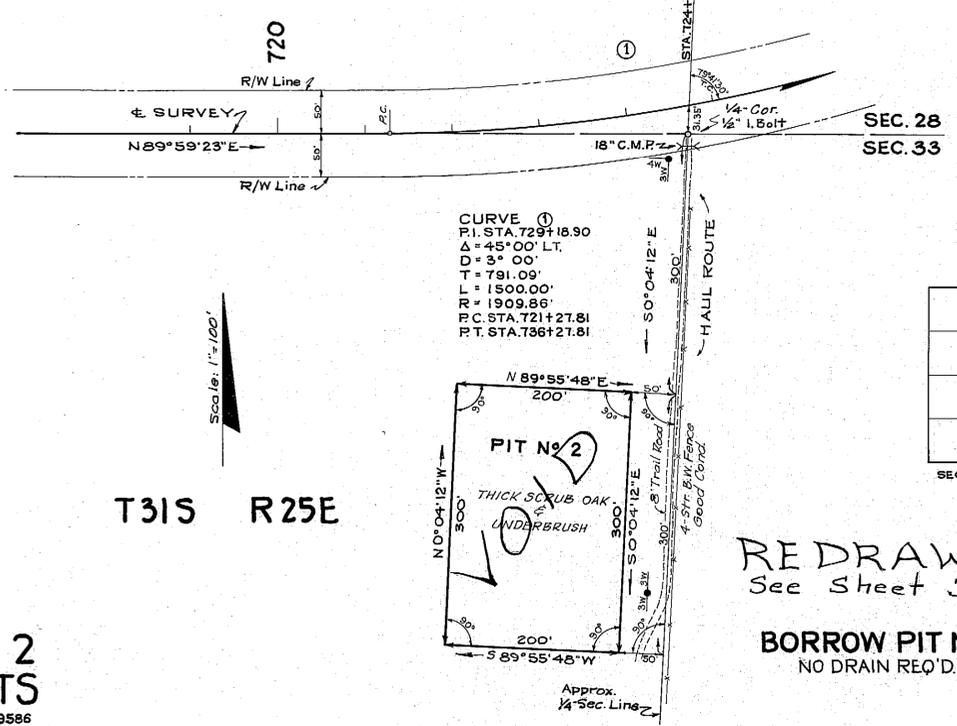

INSERT NO 2
BORROW PITS
 Plotted from Field Notebook 259586

RE DRAWN
 See Sheet 3

BORROW PIT NO 2
 NO DRAIN REQ'D.

INSERTS
BORROW PITS & CHANNEL CHANGE

STATE OF FLORIDA
 STATE ROAD DEPARTMENT
RIGHT OF WAY MAP
 SECTION No. 1651-251 *Sh. 4*
 ROAD No. S-630 Polk COUNTY

SCALE 1"=100'	NAMES	DATES	APPROVED BY
DRAWN	D.C.	7-21-55	<i>E. M. Johnson</i> DIVISION ENGINEER
INDEXED	V.F.D.	7-21-55	
REVISED			
REVISED			

CHECKED: V.C. 7-25-55