

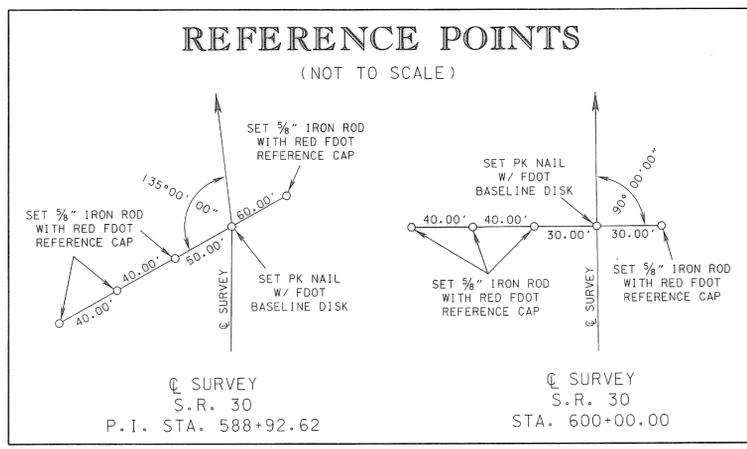


**GENERAL NOTES**

- ALL BEARINGS SHOWN HEREON ARE GRID BASED ON STATE PLANE COORDINATES, FLORIDA NORTH ZONE, LAMBERT PROJECTION, NORTH AMERICAN DATUM 1983/1999 AS DERIVED FROM STATIONS "PANAMAC", "BAY 1030", "8729108L" AND "46-02-E046" AS PROVIDED BY THE FLORIDA DEPARTMENT OF TRANSPORTATION. ALL FLORIDA STATE PLANE COORDINATES SHOWN HEREON ARE ENGLISH AND BASED ON THE SAME.
- PRIMARY GEODETIC NETWORK CONTROL WAS ESTABLISHED BY THE FLORIDA DEPARTMENT OF TRANSPORTATION. ALL SECONDARY TRAVERSES PERFORMED BY NOBLES CONSULTING GROUP ARE BASED ON SAID CONTROL NETWORK.
- PROPERTY BOUNDARIES DETERMINED FROM FIELD SURVEY, PLATS OF RECORD AND RECORD TITLE.
- UNDERGROUND FOUNDATION ENCROACHMENTS, IF ANY, NOT LOCATED.
- UNLESS OTHERWISE SHOWN, ALL DATA NOTED AS (F) HAS BEEN CALCULATED FROM A CLOSED FIELD TRAVERSE OR DIRECT FIELD MEASUREMENT.
- ANGLES ARE 90°00'00" UNLESS SHOWN OTHERWISE.
- ATTENTION IS DIRECTED TO THE FACT THAT THESE MAPS MAY HAVE BEEN REDUCED IN SIZE BY REPRODUCTION. THIS MUST BE CONSIDERED WHEN SCALING DATA.
- ONLY FIXED IMPROVEMENTS PERTINENT TO THE PARCELS THAT WERE ACQUIRED ARE SHOWN. FIXED INTERIOR IMPROVEMENTS HAVE NOT BEEN LOCATED.
- THIS RIGHT OF WAY MAP WAS PREPARED FOR THE PURPOSE OF PREPARING LEGAL LAND DESCRIPTIONS, ACQUISITION DOCUMENTS, MONUMENTATION, PROPERTY MANAGEMENT AND AS AN AID IN THE APPRAISAL OF THE RIGHT OF WAY REQUIRED FOR TRANSPORTATION FACILITIES. THIS MAP IS NOT A SURVEY.
- THIS RIGHT OF WAY MAP IS SUPPORTED BY A RIGHT OF WAY CONTROL SURVEY CERTIFIED ON SEPTEMBER 24, 2013, PREPARED UNDER THE RESPONSIBLE CHARGE OF DAVID J. GRISWOLD, FLORIDA PROFESSIONAL SURVEYOR AND MAPPER NO. 5382. CERTIFIED COPIES OF THIS SURVEY ARE FILED OF RECORD IN THE DISTRICT 3 OFFICE IN CHIPLEY.
- THIS RIGHT OF WAY MAP WAS PREPARED BY:  
NOBLES CONSULTING GROUP, INC.  
2844 PABLO AVENUE  
TALLAHASSEE, FLORIDA 32308  
PHONE (850) 365-1179

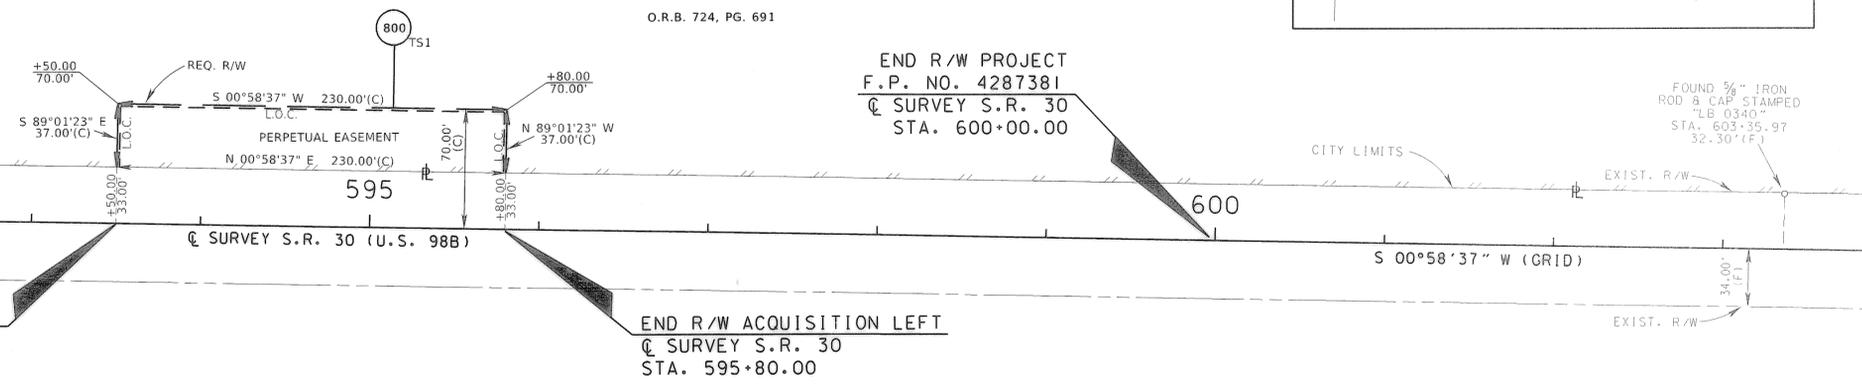

SCALE: 1" = 50'  
**T-4-S, R-14-W**  
**SPRINGFIELD**

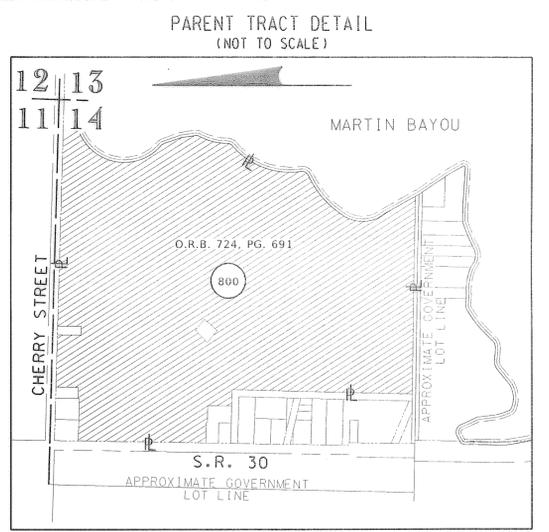

**LEGEND**

AC.	ACRE	LI	LINE LABEL	RT.	RIGHT
ALUM.	ALUMINUM	LB	LICENSED BUSINESS	R/W	RIGHT OF WAY
ASSOC.	ASSOCIATES	L.O.C.	LIMITS OF CONSTRUCTION	S	SOUTH
B	BASILINE	LS	LICENSED SURVEYOR	SO.	SQUARE
B.O.S.	BEGINNING OF SURVEY	LT.	LEFT	S.R.	STATE ROAD
Ⓞ	CENTERLINE	MON.	MONUMENT	S.R.D.	STATE ROAD DEPARTMENT
(C)	COMPUTED	N	NORTH	S.F.	SQUARE FEET
CI	CURVE NUMBER	NA, N/A	NOT APPLICABLE	STA.	STATION
CH ; C.B.	CHORD BEARING	NAVD	NORTH AMERICAN VERTICAL DATUM	ST.	STREET, SAINT
C.R.	COUNTY ROAD	No. ; #	NUMBER	T.	TANGENT OR TOWNSHIP
CONC.	CONCRETE	NUM.	NUMBER	T-N	TOWNSHIP NORTH
CONST.	CONSTRUCTION	O.R.B.	OFFICIAL RECORDS BOOK	T-S	TOWNSHIP SOUTH
Δ	DELTA ANGLE	(P)	PLAT	T.B.	TANGENT BEARING
D	DEGREE OF CURVE	P.B.	PLAT BOOK	T.C.	TANGENT TO CURVE
(D)	DEED MEASUREMENT	P.C.	POINT OF CURVATURE	T.S.	TITLE SEARCH
E	EAST	P.C.P.	PERMANENT CONTROL POINT	U.S.	UNITED STATES
EASMT.	EASEMENT	P.O.C.	POINT ON CURVE	W	WEST
E.F.B.	ELECTRONIC FIELD BOOK	PERP.	PERPETUAL	W/	WITH
E.O.S.	END OF SURVEY	PG.	PAGE	'	MINUTES, FEET
EXIST.	EXISTING	P.I.	POINT OF INTERSECTION	°	DEGREES
(F)	FIELD MEASUREMENT	PRELIM	PRELIMINARY	"	SECONDS, INCHES
F.A.P.	FEDERAL AID PROJECT	Ⓞ	PROPERTY LINE	8	AND
F.B.	FIELD BOOK	P.L.S.	PROFESSIONAL LAND SURVEYOR	+/-	MORE OR LESS
F.D.O.T.	FLORIDA DEPARTMENT OF TRANSPORTATION	P.O.T.	POINT ON TANGENT		
FL.	FLORIDA	P.R.M.	PERMANENT REFERENCE MONUMENT		
FND.	FOUND	PRM	PROFESSIONAL SURVEYOR AND MAPPER		
F.P.; FP	FINANCIAL PROJECT	P.S.M.	POINT OF TANGENCY		
FT.	FEET, FORT	P.T.	RADIUS OR RANGE		
GOV'T.	GOVERNMENT	R	ROAD		
ID.	IDENTIFICATION	RD.	ROAD		
INC.	INCORPORATED	REF.	REFERENCE		
I.P.	IRON PIPE	REQ.	REQUIRED		
IR & C	IRON ROD & CAP	R.L.S.	REGISTERED LAND SURVEYOR		
L	LENGTH OF CURVE	RLS	RANGE EAST		
		R-E	RANGE WEST		
		R-W			

**MILLVILLE**

TABLE		OF		OWNERSHIPS	
PARCEL NO.	SHEET NO.	NAME	AREA TAKEN	REMAINDERS	COMMENTS
				LEFT	RIGHT
800	1	ROCKTEEN CP, LLC	8510 S.F.		0
					PERPETUAL EASEMENT(REMAINDER OVER 40 ACRES)

LEGEND	
PARCEL NUMBER ID.	TYPE USE
100-699	DEEDS OF ALL TYPES
700-799	TEMPORARY EASEMENTS
800-899	PERPETUAL EASEMENTS
900-999	LICENSE
1100-1199	CITY/COUNTY PARCELS