
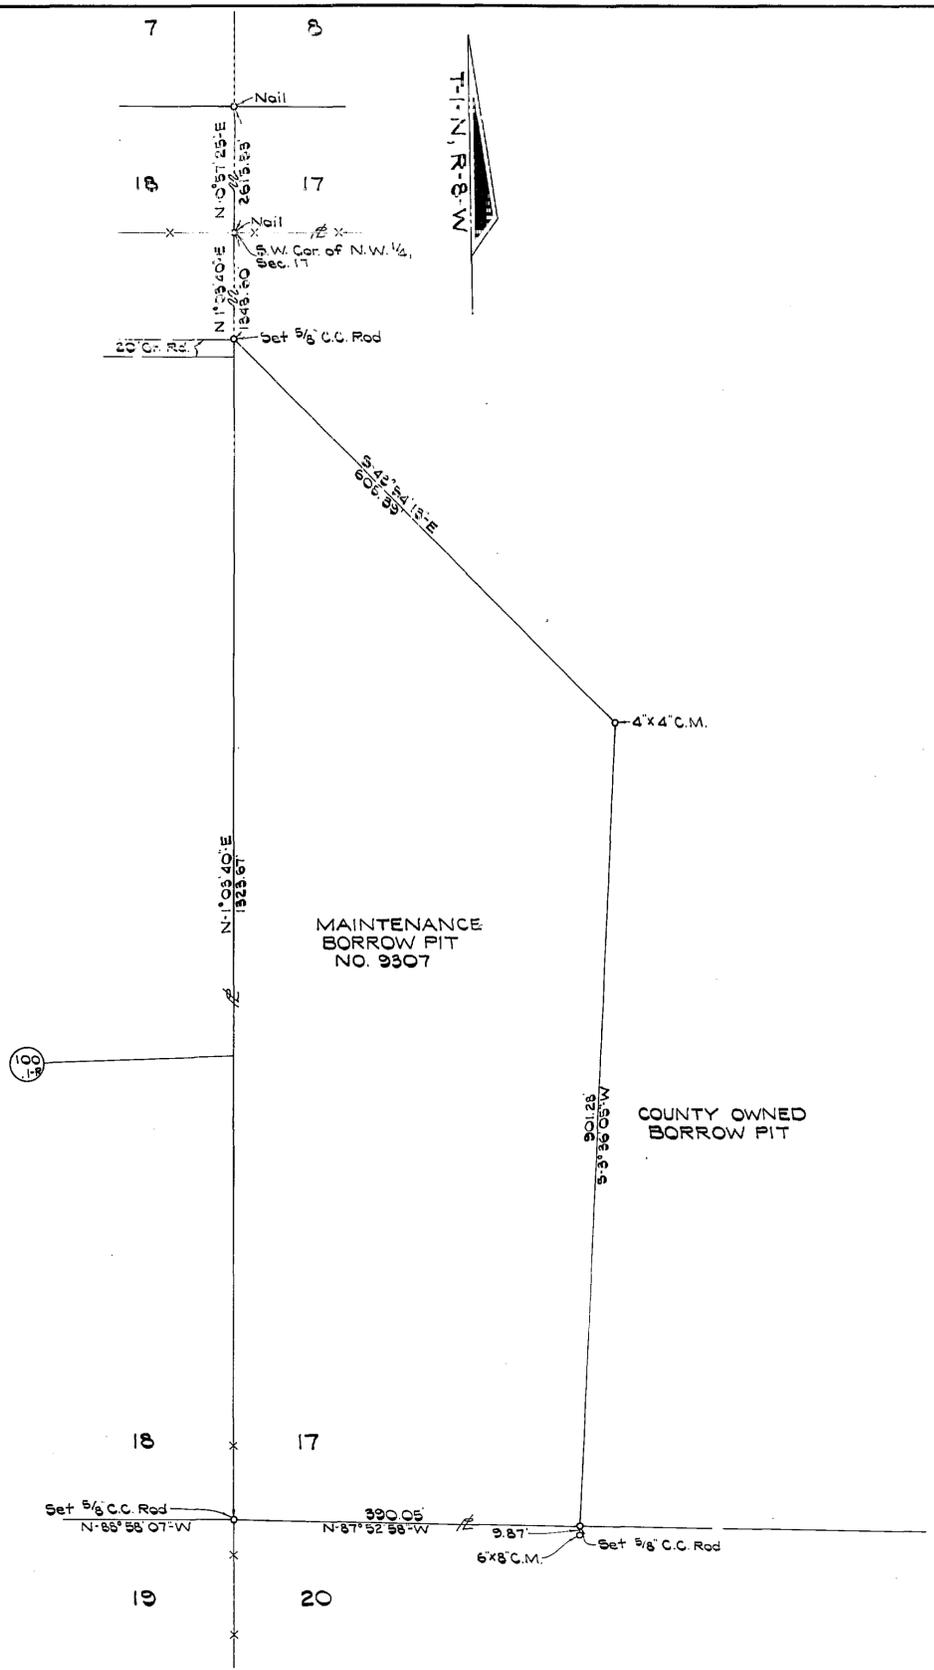


POLYTRACE 033

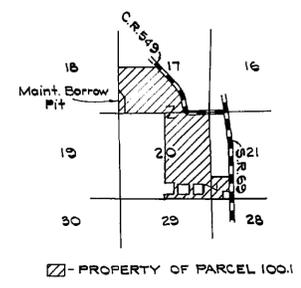

I HEREBY CERTIFY THAT THIS MAP, CONSISTING OF SHEET 1, IS A TRUE AND ACCURATE DEPICTION OF A FIELD SURVEY PERFORMED FOR THE DEPARTMENT OF TRANSPORTATION IN MARCH 1983, UNDER THE RESPONSIBLE CHARGE OF JOHN D. JOHNSON, FLORIDA REGISTERED LAND SURVEYOR NO. 1499, SAID SURVEY BEING SHOWN AND CERTIFIED IN FIELD BOOK 1029545. I FURTHER CERTIFY TO THE BEST OF MY KNOWLEDGE AND BELIEF THAT THIS MAP IS TRUE AND ACCURATE AND MEETS THE MINIMUM TECHNICAL REQUIREMENTS FOR BOUNDARY SURVEYS AS SET FORTH IN RULE 21HH-6 AS ADOPTED BY THE FLORIDA BOARD OF LAND SURVEYORS ON SEPTEMBER 1, 1981.

Steadman Carvell
 FLORIDA REGISTERED LAND SURVEYOR NO. 2944
 FLORIDA DEPARTMENT OF TRANSPORTATION
 CHIPLEY, FLORIDA
 MARCH 21, 1983

Property lines established from record title.
 Bearings taken from S Survey of Proj. 47509-2601

FLORIDA DEPARTMENT OF TRANSPORTATION
 RIGHT OF WAY ENGINEERING SECTION

RIGHT OF WAY MAP

STATE ROAD NO. N/A CALHOUN COUNTY

BY	DATE	APPROVED BY	DATE
DRAWN I.C.	3-11-83	<i>[Signature]</i>	3-21-83
TRACED I.C.	3-14-83	<i>[Signature]</i>	
CHECKED B.W.	4-8-83	<i>[Signature]</i>	4-12-83

MAPS PREPARED BY 3RD DISTRICT FIELD BOOK NO. 1029545 Date 3-8-83

W.P.I. NO. 9221033 SCALE 1"=100'

SECTION 47000-9307 (00000-9307) SHEET 1 of 1

TABLE OF OWNERSHIP

PARCEL NO.	NAME	AREA TAKEN	REMAINDER		COMMENTS
			LEFT	RIGHT	
100.1R	Charles E. Yan, et al.	10.566 Ac.	52.021 Ac.		Main+ Borrow Pit

REVISION	BY	DATE