

THIS IS TO CERTIFY THAT THE WITHIN AND ATTACHED SHEET NUMBERED 1 OF 1, CONSTITUTE A TRUE COPY OF THE OFFICIAL MAINTENANCE MAP SHOWING LOCATION AND SURVEY BY THE STATE OF FLORIDA DEPARTMENT OF TRANSPORTATION FOR A PORTION OF COUNTY ROAD 65, DESIGNATED AS SECTION 50060 IN GADSDEN COUNTY, FLORIDA.

THE PROPERTY LABELED MAINT. R/W LINE ON THE SAID SHEET HAS BEEN VESTED IN GADSDEN COUNTY, FLORIDA, PURSUANT TO THE PROVISION OF SECTION 95.361, FLORIDA STATUTES.


IN WITNESS WHEREOF, WE HAVE HEREUNTO SET OUR HANDS AND SEALS OF GADSDEN COUNTY, FLORIDA, THIS 18th DAY OF February, A.D. 1992.

HARRY K. HOLT
CHAIRMAN OF BOARD
COUNTY COMMISSIONERS OF
GADSDEN COUNTY, FLORIDA

NICHOLS THOMAS
CLERK OF BOARD
COUNTY COMMISSIONERS OF
GADSDEN COUNTY, FLORIDA

- ### LEGEND
- | | | | |
|--------|--------------------|--------|------------------------------------|
| (C) | -COMPUTED | P.C. | -POINT OF CURVATURE |
| CL | -CENTERLINE | P.I. | -POINT OF INTERSECTION |
| C.M. | -CONCRETE MONUMENT | P.L.S. | -PROFESSIONAL LAND SURVEYOR |
| COR. | -CORNER | P.T. | -POINT OF TANGENCY |
| D | -DEGREE | R | -RADIUS |
| (D) | -DEED | R | -RANGE |
| (F) | -FIELD | R.L.S. | -REGISTERED LAND SURVEYOR |
| F.A. | -FEDERAL AID | R/W | -RIGHT OF WAY |
| I.P. | -IRON PIPE | SEC. | -SECTION |
| I.R. | -IRON ROD | STA. | -STATION |
| L | -LENGTH | T | -TOWNSHIP |
| MAINT. | -MAINTAINED | T | -TANGENT |
| MON. | -MONUMENT | T.C. | -TANGENT TO CURVE/TERRA COTTA MON. |
| (P) | -PLAT | DIA. | -DIAMETER |
| P.B. | -PLAT BOOK | S.R. | -STATE ROAD |
| FND. | -FOUND | N/A | -NOT APPLICABLE |
| CONC. | -CONCRETE | Δ | -DELTA ANGLE |
| LT. | -LEFT | | |

P1 S+0 14-55.11
D Δ 28° 54' 00" LT
L Δ 4° 00' 00"
L Δ 481.67 (CHORD)
R Δ 246.19
PC S+0 12-08.92
PT S+0 16-30.81

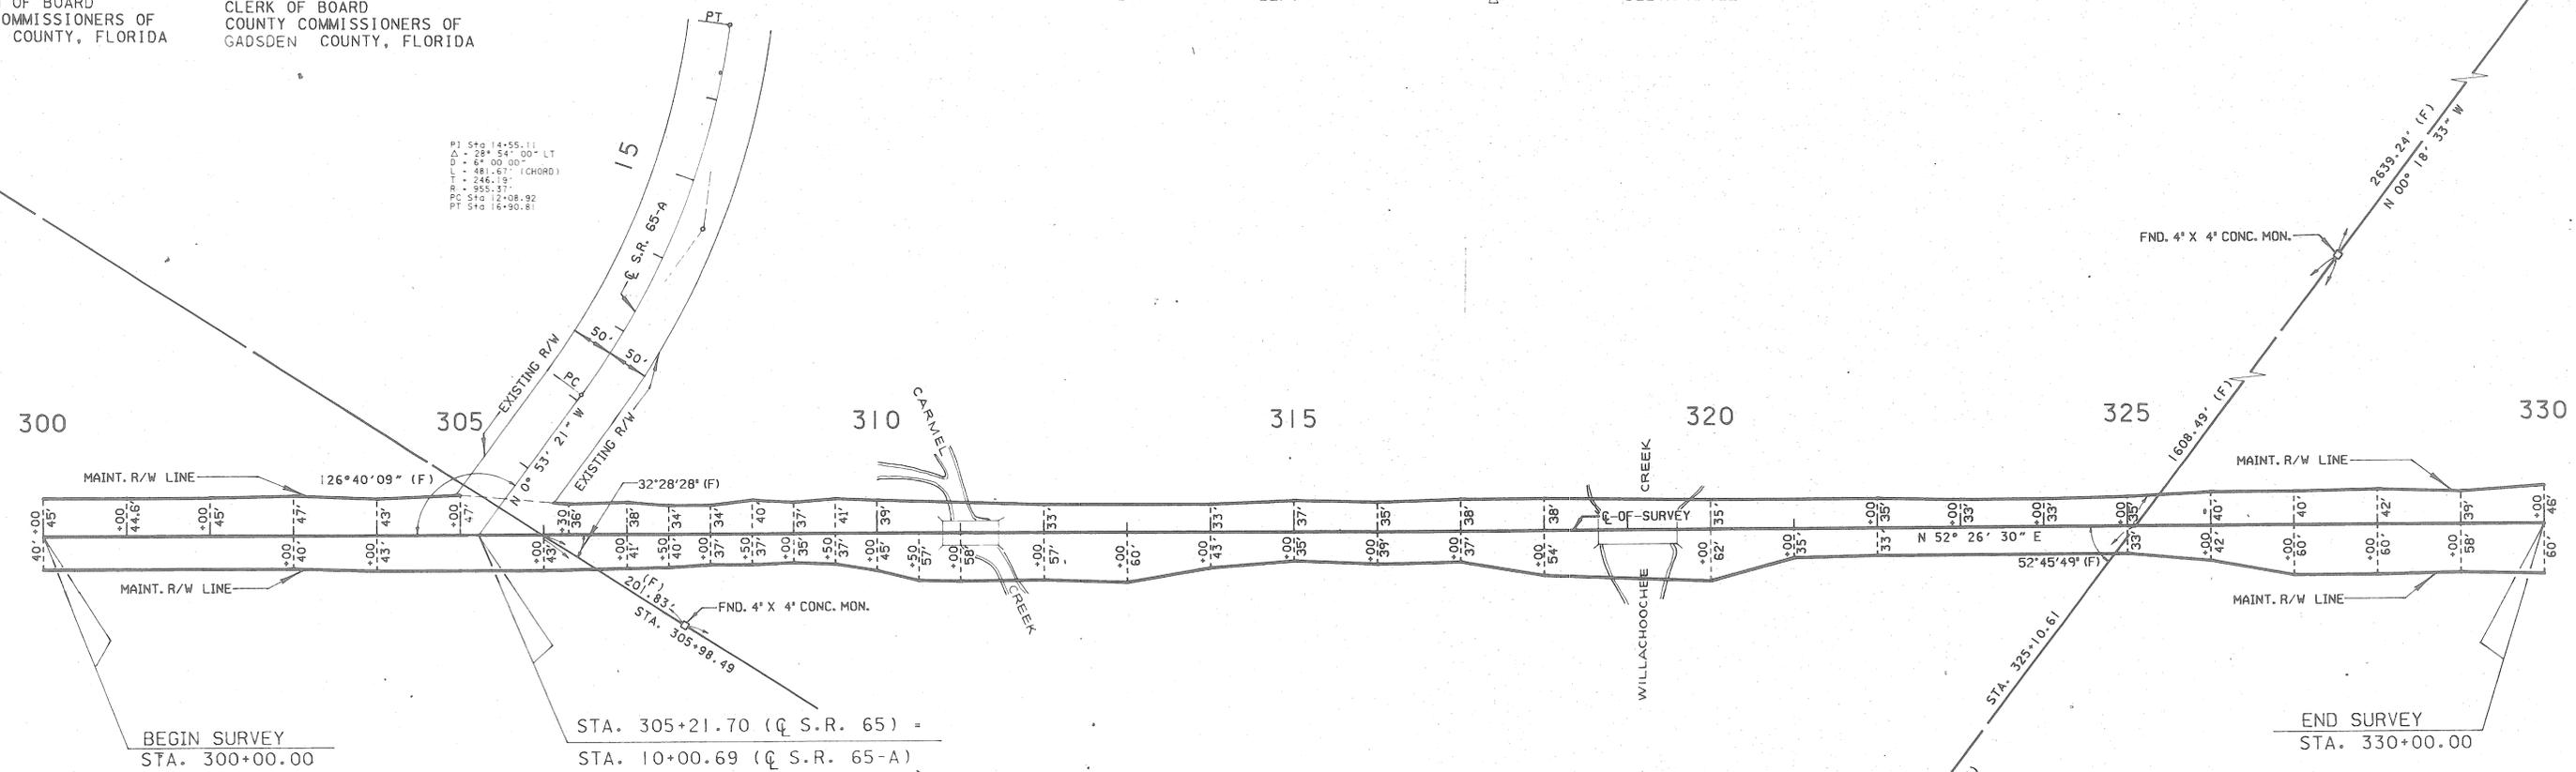

THIS SURVEY WAS PERFORMED FOR THE SPECIFIC PURPOSE OF ESTABLISHING A SURVEY BASELINE AND LOCATING THE LIMITS OF MAINTAINED RIGHT OF WAY AS IDENTIFIED BY THE MAINTENANCE ENGINEER FOR THE TRANSPORTATION FACILITY SHOWN AND DEPICTED HEREON.

I HEREBY CERTIFY THAT TO THE BEST OF MY KNOWLEDGE AND BELIEF THIS IS A TRUE, ACCURATE AND COMPLETE DEPICTION OF A FIELD SURVEY PERFORMED UNDER MY DIRECTION AND COMPLETED IN JULY 1991.

I FURTHER CERTIFY THAT SAID DRAWING IS IN COMPLIANCE WITH THE MINIMUM TECHNICAL STANDARDS AS SET FORTH BY THE FLORIDA BOARD OF PROFESSIONAL LAND SURVEYORS, PURSUANT TO SECTION 472.027, FLORIDA STATUTES.

JAMES A. BUCHANAN
FLORIDA REGISTERED LAND SURVEYOR NO. 1226
306 EAST 25TH STREET
LYNN HAVEN, FL. 32444

DATE: _____
NOT VALID UNLESS SIGNED AND SEALED

FILED FOR RECORD IN THE OFFICE OF THE CLERK OF THE CIRCUIT COURT FOR THE COUNTY OF GADSDEN, STATE OF FLORIDA, IN ROAD PLAT BOOK 1, PAGE 226, ON THE 2nd DAY OF March, A.D., 1992.

NICHOLS THOMAS
CLERK OF THE CIRCUIT COURT
GADSDEN COUNTY, FLORIDA

GENERAL NOTES:
1. BEARINGS ARE REFERENCED TO THE CENTERLINE OF COUNTY ROAD 65 AS SHOWN ON FLORIDA DEPARTMENT OF TRANSPORTATION RIGHT OF WAY MAP SECTION 5006, SHEET 1, BETWEEN STATION 300+00.00 AND 330+00.00.

FLORIDA DEPARTMENT OF TRANSPORTATION RIGHT OF WAY SURVEYING AND MAPPING			
MAINTENANCE MAP			
COUNTY ROAD NO. 65		GADSDEN COUNTY	
DRAWN	J. BUSH	DATE	11-4-91
TRACED	N/A	DATE	11-14-91
CHECKED	J.M.G.	DATE	11-4-91
MAPS PREPARED BY		FIELD BOOK NO.'S	
THIRD DISTRICT		20002849	
W.P.I. NO.	N/A	SCALE:	1" = 100'
SECTION 50060		SHEET 1 OF 1	

REVISION	BY	DATE