


"REVISED"

SEC 23 T.4-N. R.17-W
SCALE 1" = 50'

(SR 10-A)
 PI. STA. 203+90.48
 Δ 21° 56' RT.
 D 4' 10"
 T 396.45
 L 773.33
 R 1432.53
 P.C. STA. 200+00.00
 P.T. STA. 207+12.33

END SURVEY
 STA. 29+66.70 =
 STA. 207+48.76 (SR 10-A)

BEGIN SURVEY
 STA 20+00 =
 STA. 104+77.91 (SR 10)

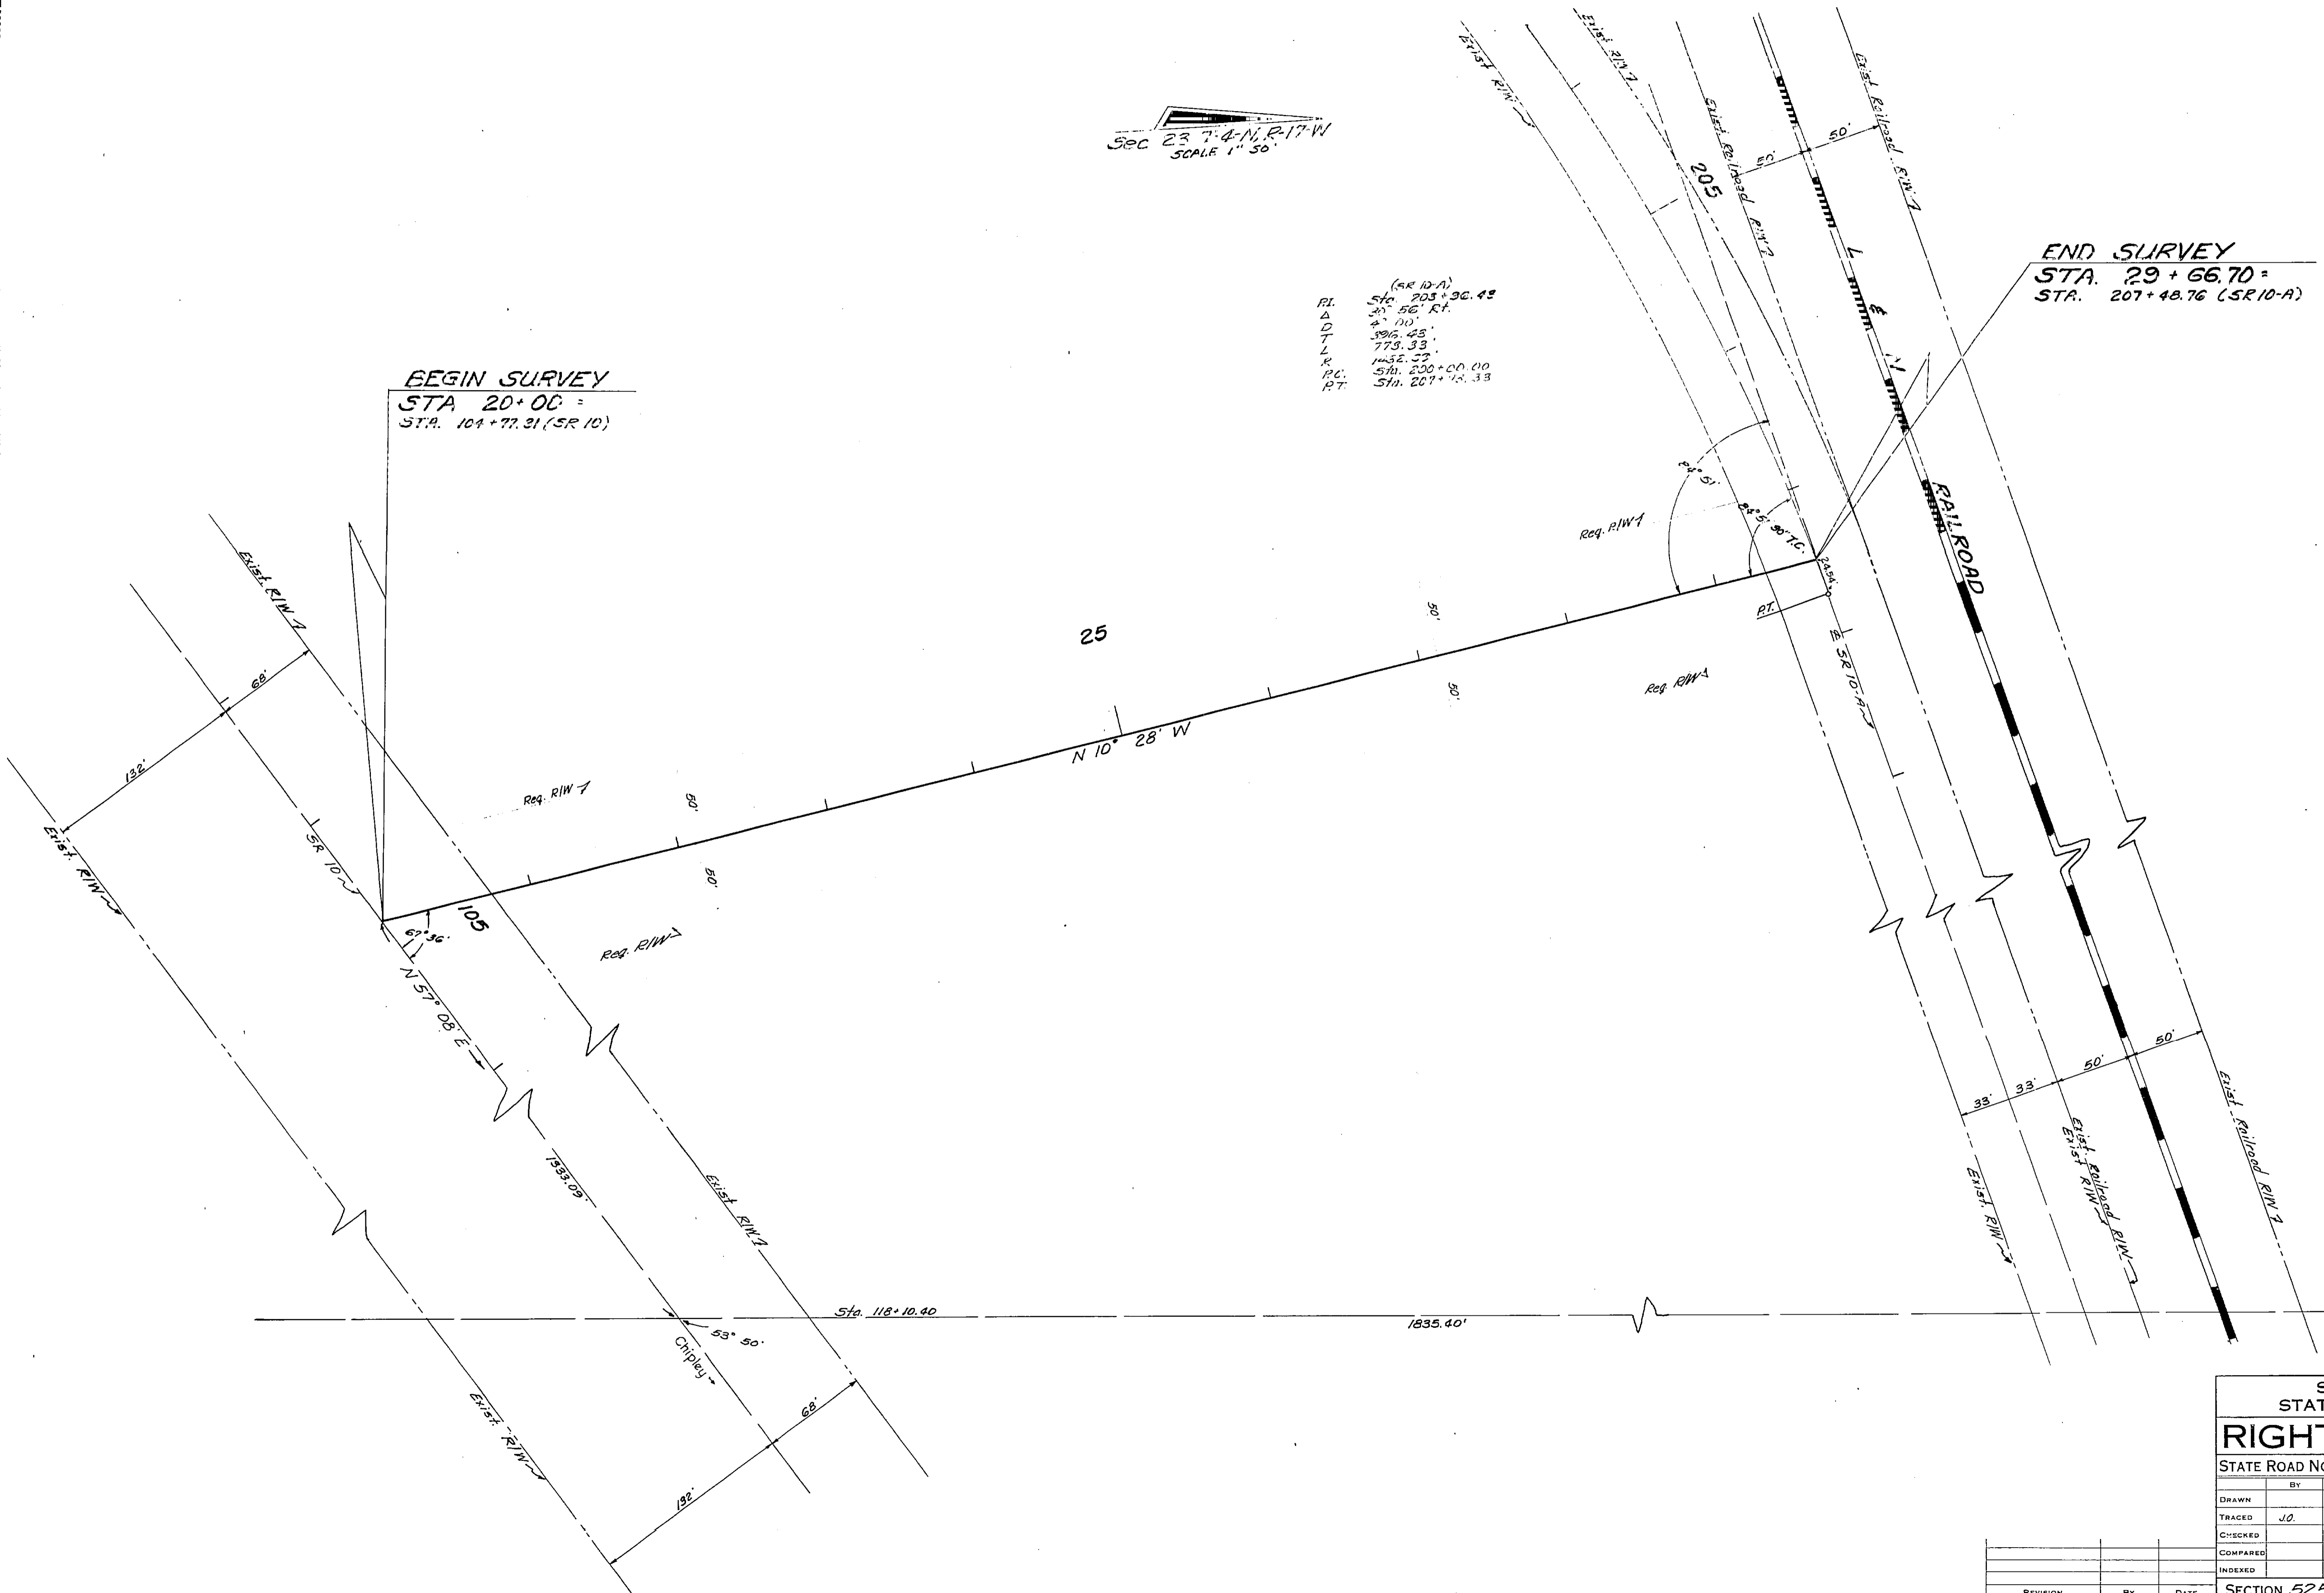

23	14
24	13

STATE OF FLORIDA
 STATE ROAD DEPARTMENT

RIGHT OF WAY MAP

STATE ROAD No. 5-10-B HOLMES COUNTY

DRAWN	BY	DATE	APPROVED BY	DATE
			<i>T. Swilley</i>	11-3-69
TRACED	JO	10-29-69		
CHECKED				11-10-69
COMPARED				
INDEXED				

SECTION 52501-2601 SHEET 1 OF 1

FROM SR 10 TO SR 10-A WEST OF BIG REEDY CK.