


SECTION 26, T-7-N, R-12-W

PI. Sta. 563+18.96  
 Δ 21°14'41" (L+)  
 D 2°29'59.28"  
 T 429.86'  
 L 849.86'  
 R 2292.01'  
 PC Sta. 558+89.10  
 PT. Sta. 567+38.95

END SURVEY  
 Sta 569+00.00

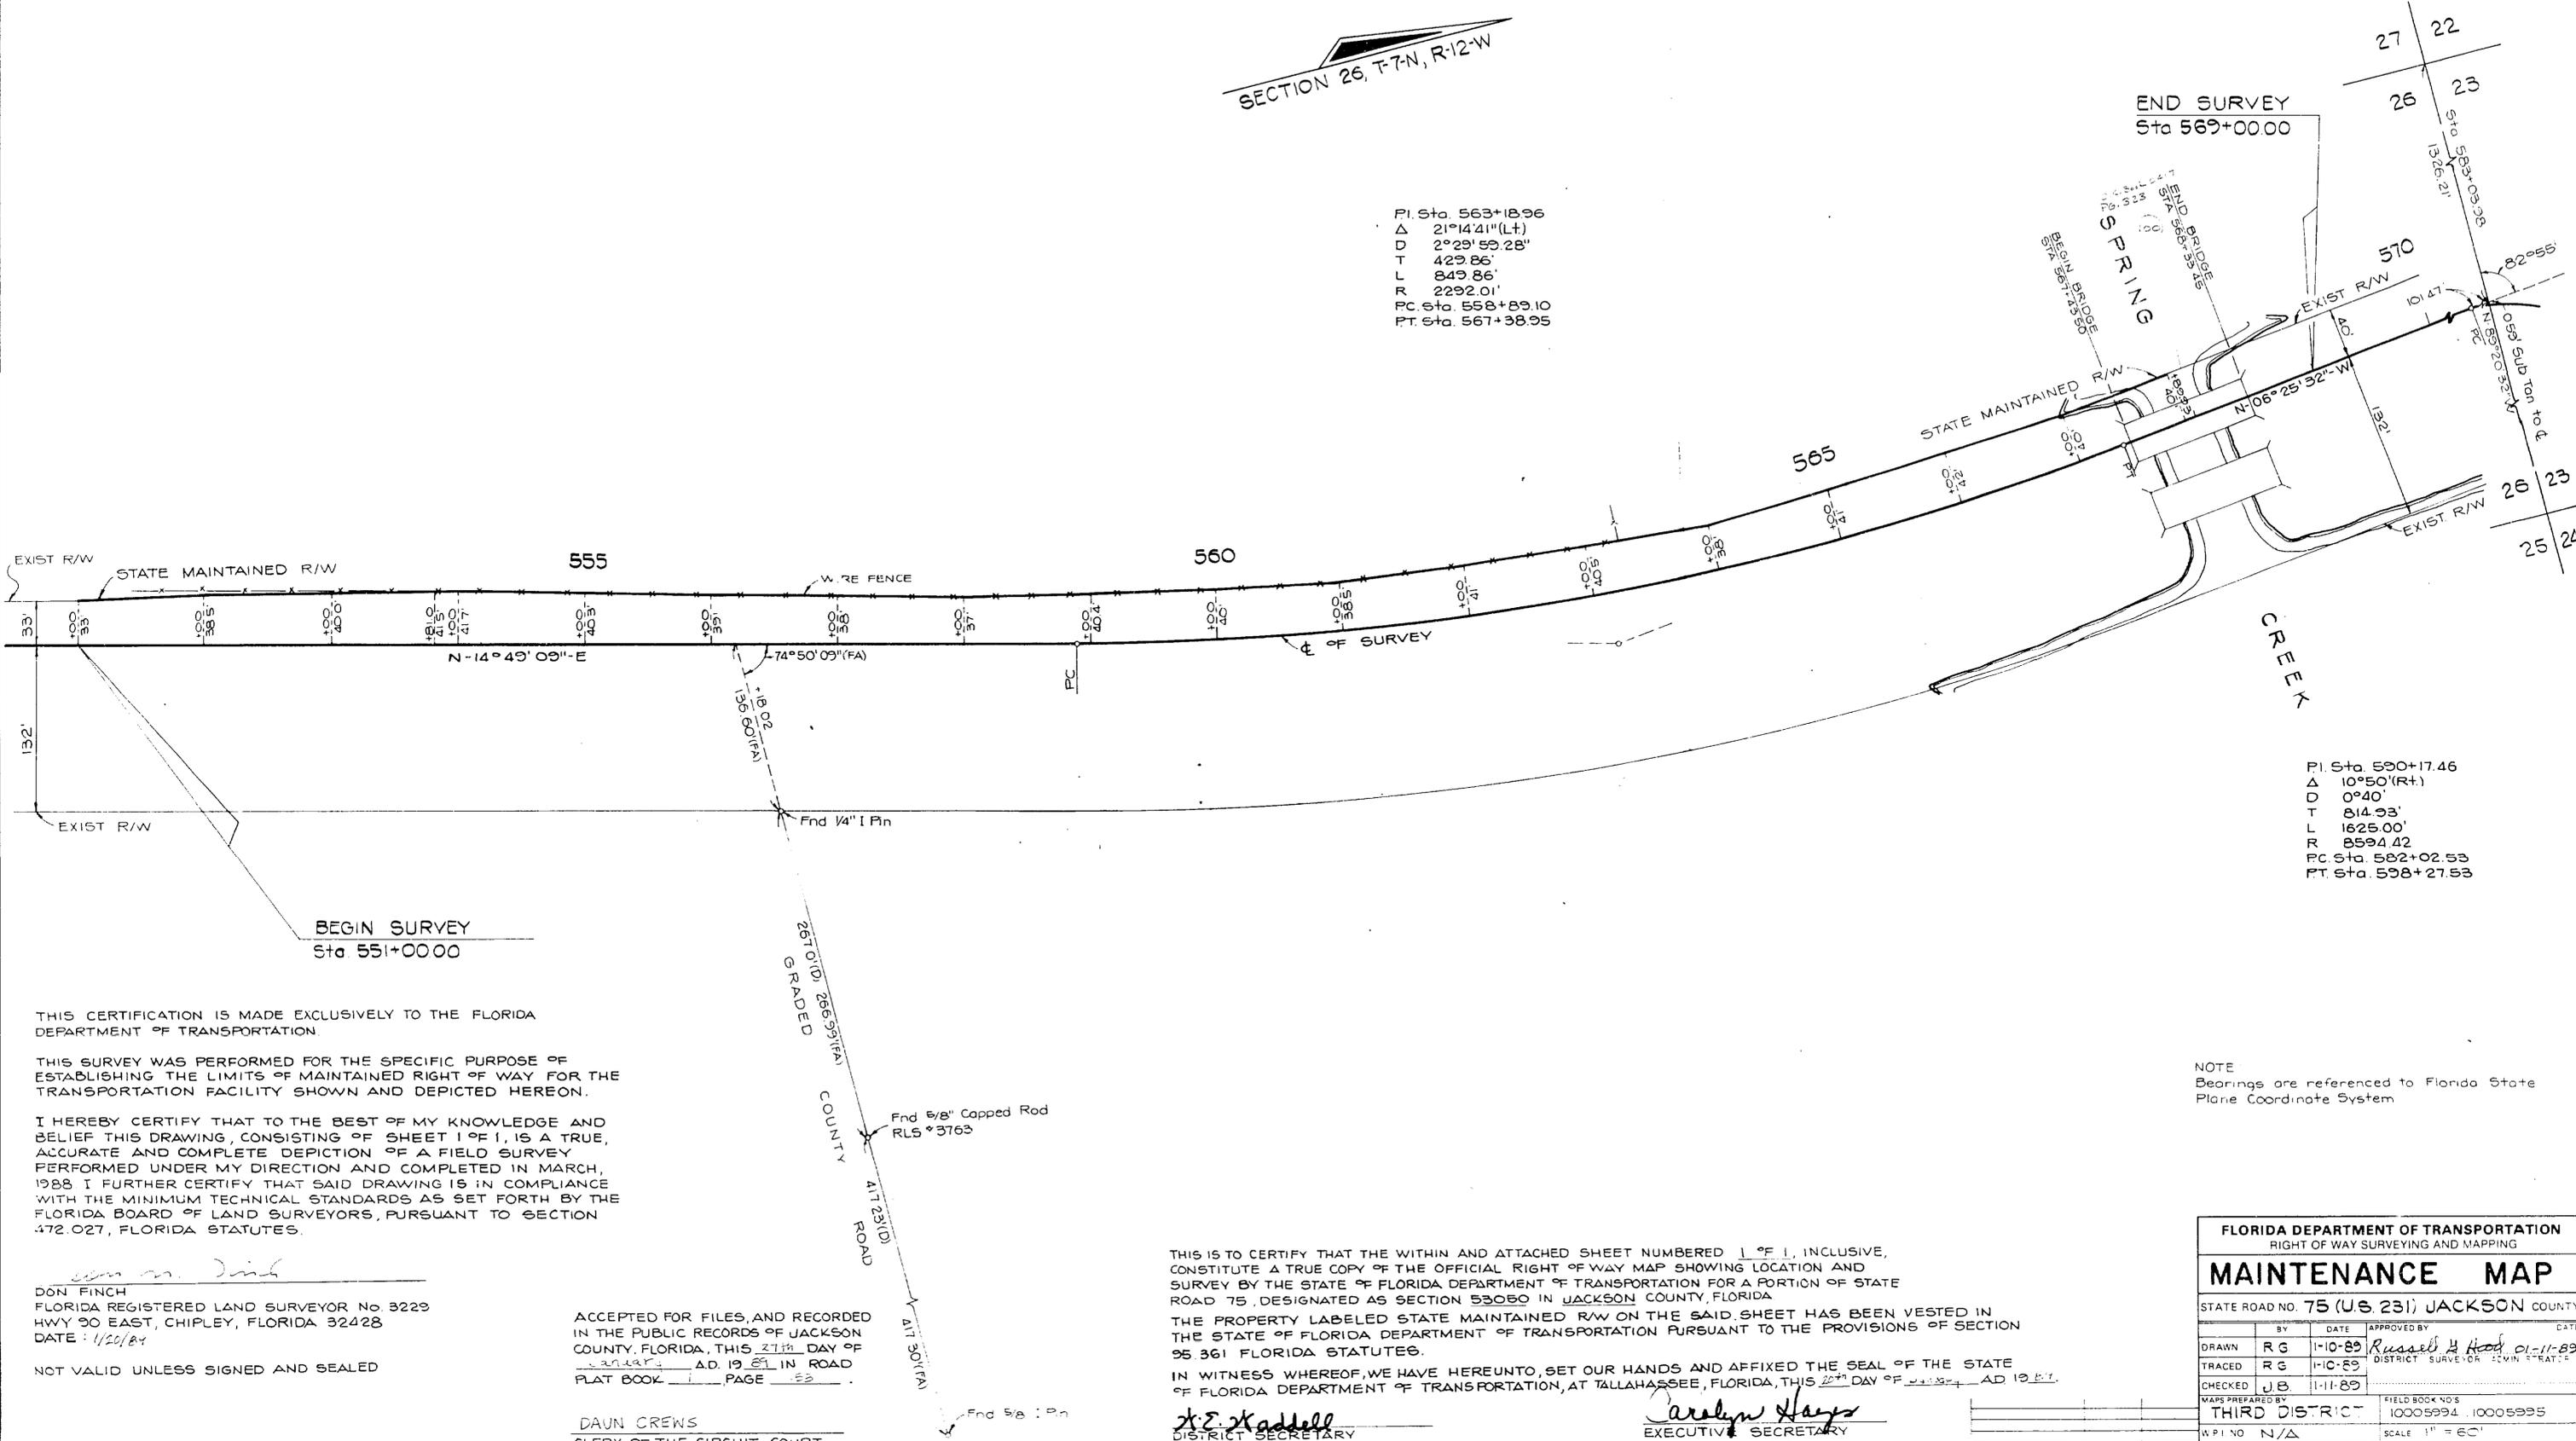

PI. Sta. 590+17.46  
 Δ 10°50' (R+)  
 D 0°40'  
 T 814.93'  
 L 1625.00'  
 R 8594.42'  
 PC Sta. 582+02.53  
 PT. Sta. 598+27.53

THIS CERTIFICATION IS MADE EXCLUSIVELY TO THE FLORIDA DEPARTMENT OF TRANSPORTATION.

THIS SURVEY WAS PERFORMED FOR THE SPECIFIC PURPOSE OF ESTABLISHING THE LIMITS OF MAINTAINED RIGHT OF WAY FOR THE TRANSPORTATION FACILITY SHOWN AND DEPICTED HEREON.

I HEREBY CERTIFY THAT TO THE BEST OF MY KNOWLEDGE AND BELIEF THIS DRAWING, CONSISTING OF SHEET 1 OF 1, IS A TRUE, ACCURATE AND COMPLETE DEPICTION OF A FIELD SURVEY PERFORMED UNDER MY DIRECTION AND COMPLETED IN MARCH, 1988. I FURTHER CERTIFY THAT SAID DRAWING IS IN COMPLIANCE WITH THE MINIMUM TECHNICAL STANDARDS AS SET FORTH BY THE FLORIDA BOARD OF LAND SURVEYORS, PURSUANT TO SECTION 472.027, FLORIDA STATUTES.

*Don Finch*  
 DON FINCH  
 FLORIDA REGISTERED LAND SURVEYOR No 3229  
 HWY 90 EAST, CHIPLEY, FLORIDA 32428  
 DATE: 1/26/89

NOT VALID UNLESS SIGNED AND SEALED

ACCEPTED FOR FILES, AND RECORDED IN THE PUBLIC RECORDS OF JACKSON COUNTY, FLORIDA, THIS 27th DAY OF JANUARY, A.D. 1989 IN ROAD PLAT BOOK PAGE 53.

DAVN CREWS  
 CLERK OF THE CIRCUIT COURT  
 JACKSON COUNTY, FLORIDA

THIS IS TO CERTIFY THAT THE WITHIN AND ATTACHED SHEET NUMBERED 1 OF 1, INCLUSIVE, CONSTITUTE A TRUE COPY OF THE OFFICIAL RIGHT OF WAY MAP SHOWING LOCATION AND SURVEY BY THE STATE OF FLORIDA DEPARTMENT OF TRANSPORTATION FOR A PORTION OF STATE ROAD 75, DESIGNATED AS SECTION 53050 IN JACKSON COUNTY, FLORIDA.

THE PROPERTY LABELED STATE MAINTAINED R/W ON THE SAID SHEET HAS BEEN VESTED IN THE STATE OF FLORIDA DEPARTMENT OF TRANSPORTATION PURSUANT TO THE PROVISIONS OF SECTION 95.361 FLORIDA STATUTES.

IN WITNESS WHEREOF, WE HAVE HEREUNTO, SET OUR HANDS AND AFFIXED THE SEAL OF THE STATE OF FLORIDA DEPARTMENT OF TRANSPORTATION, AT TALLAHASSEE, FLORIDA, THIS 27th DAY OF JANUARY, A.D. 1989.

*Carolyn Hayes*  
 EXECUTIVE SECRETARY  
 STATE OF FLORIDA  
 DEPARTMENT OF TRANSPORTATION

NOTE  
 Bearings are referenced to Florida State Plane Coordinate System.

FLORIDA DEPARTMENT OF TRANSPORTATION			
RIGHT OF WAY SURVEYING AND MAPPING			
MAINTENANCE MAP			
STATE ROAD NO. 75 (U.S. 231) JACKSON COUNTY			
BY	DATE	APPROVED BY	DATE
DRAWN R.G.	1-10-89	<i>Russell H. Hood</i>	01-11-89
TRACED R.G.	1-10-89	DISTRICT SURVEYOR SCVIN, STATE	
CHECKED J.B.	1-11-89		
MAPS PREPARED BY		FIELD BOOK NOS	
THIRD DISTRICT		10005994 10005995	
W.P.I. NO. N/A		SCALE 1" = 60'	
SECTION 53050		SHEET 1 OF 1	