


MALONE

LEGEND

(C)	-COMPUTED	P.C.	-POINT OF CURVATURE
¢	-CENTERLINE	P.I.	-POINT OF INTERSECTION
C.M.	-CONCRETE MONUMENT	R	-PROPERTY LINE
COR.	-CORNER	F.D.O.T.	-FLORIDA DEPARTMENT OF TRANSPORTATION
D	-DEGREE	P.T.	-POINT OF TANGENCY
(D)	-DEED	REQ.	-REQUIRED
(F)	-FIELD	R	-RANGE/RADIUS
F.A.	-FEDERAL AID	N/A	-NOT APPLICABLE
I.P.	-IRON PIPE	R/W	-RIGHT OF WAY
I.R.	-IRON ROD	SEC.	-SECTION
L	-LENGTH	STA.	-STATION
S.R.	-STATE ROAD	T	-TOWNSHIP/TANGENT
MON.	-MONUMENT	W.P.I.	-WORK PROGRAM ITEM
(P)	-PLAT	TS	-TITLE SEARCH
O.R.	-OFFICIAL RECORDS	"	-DEGREES
N	-NORTH	"	-FEET/MINUTES
S	-SOUTH	"	-INCHES/SECONDS
E	-EAST	P.K.	-PARKER/KAYLON
W	-WEST	RT.	-RIGHT
FND.	-FOUND	PRELIM	-PRELIMINARY
AC.	-ACRES	NO.	-NUMBER

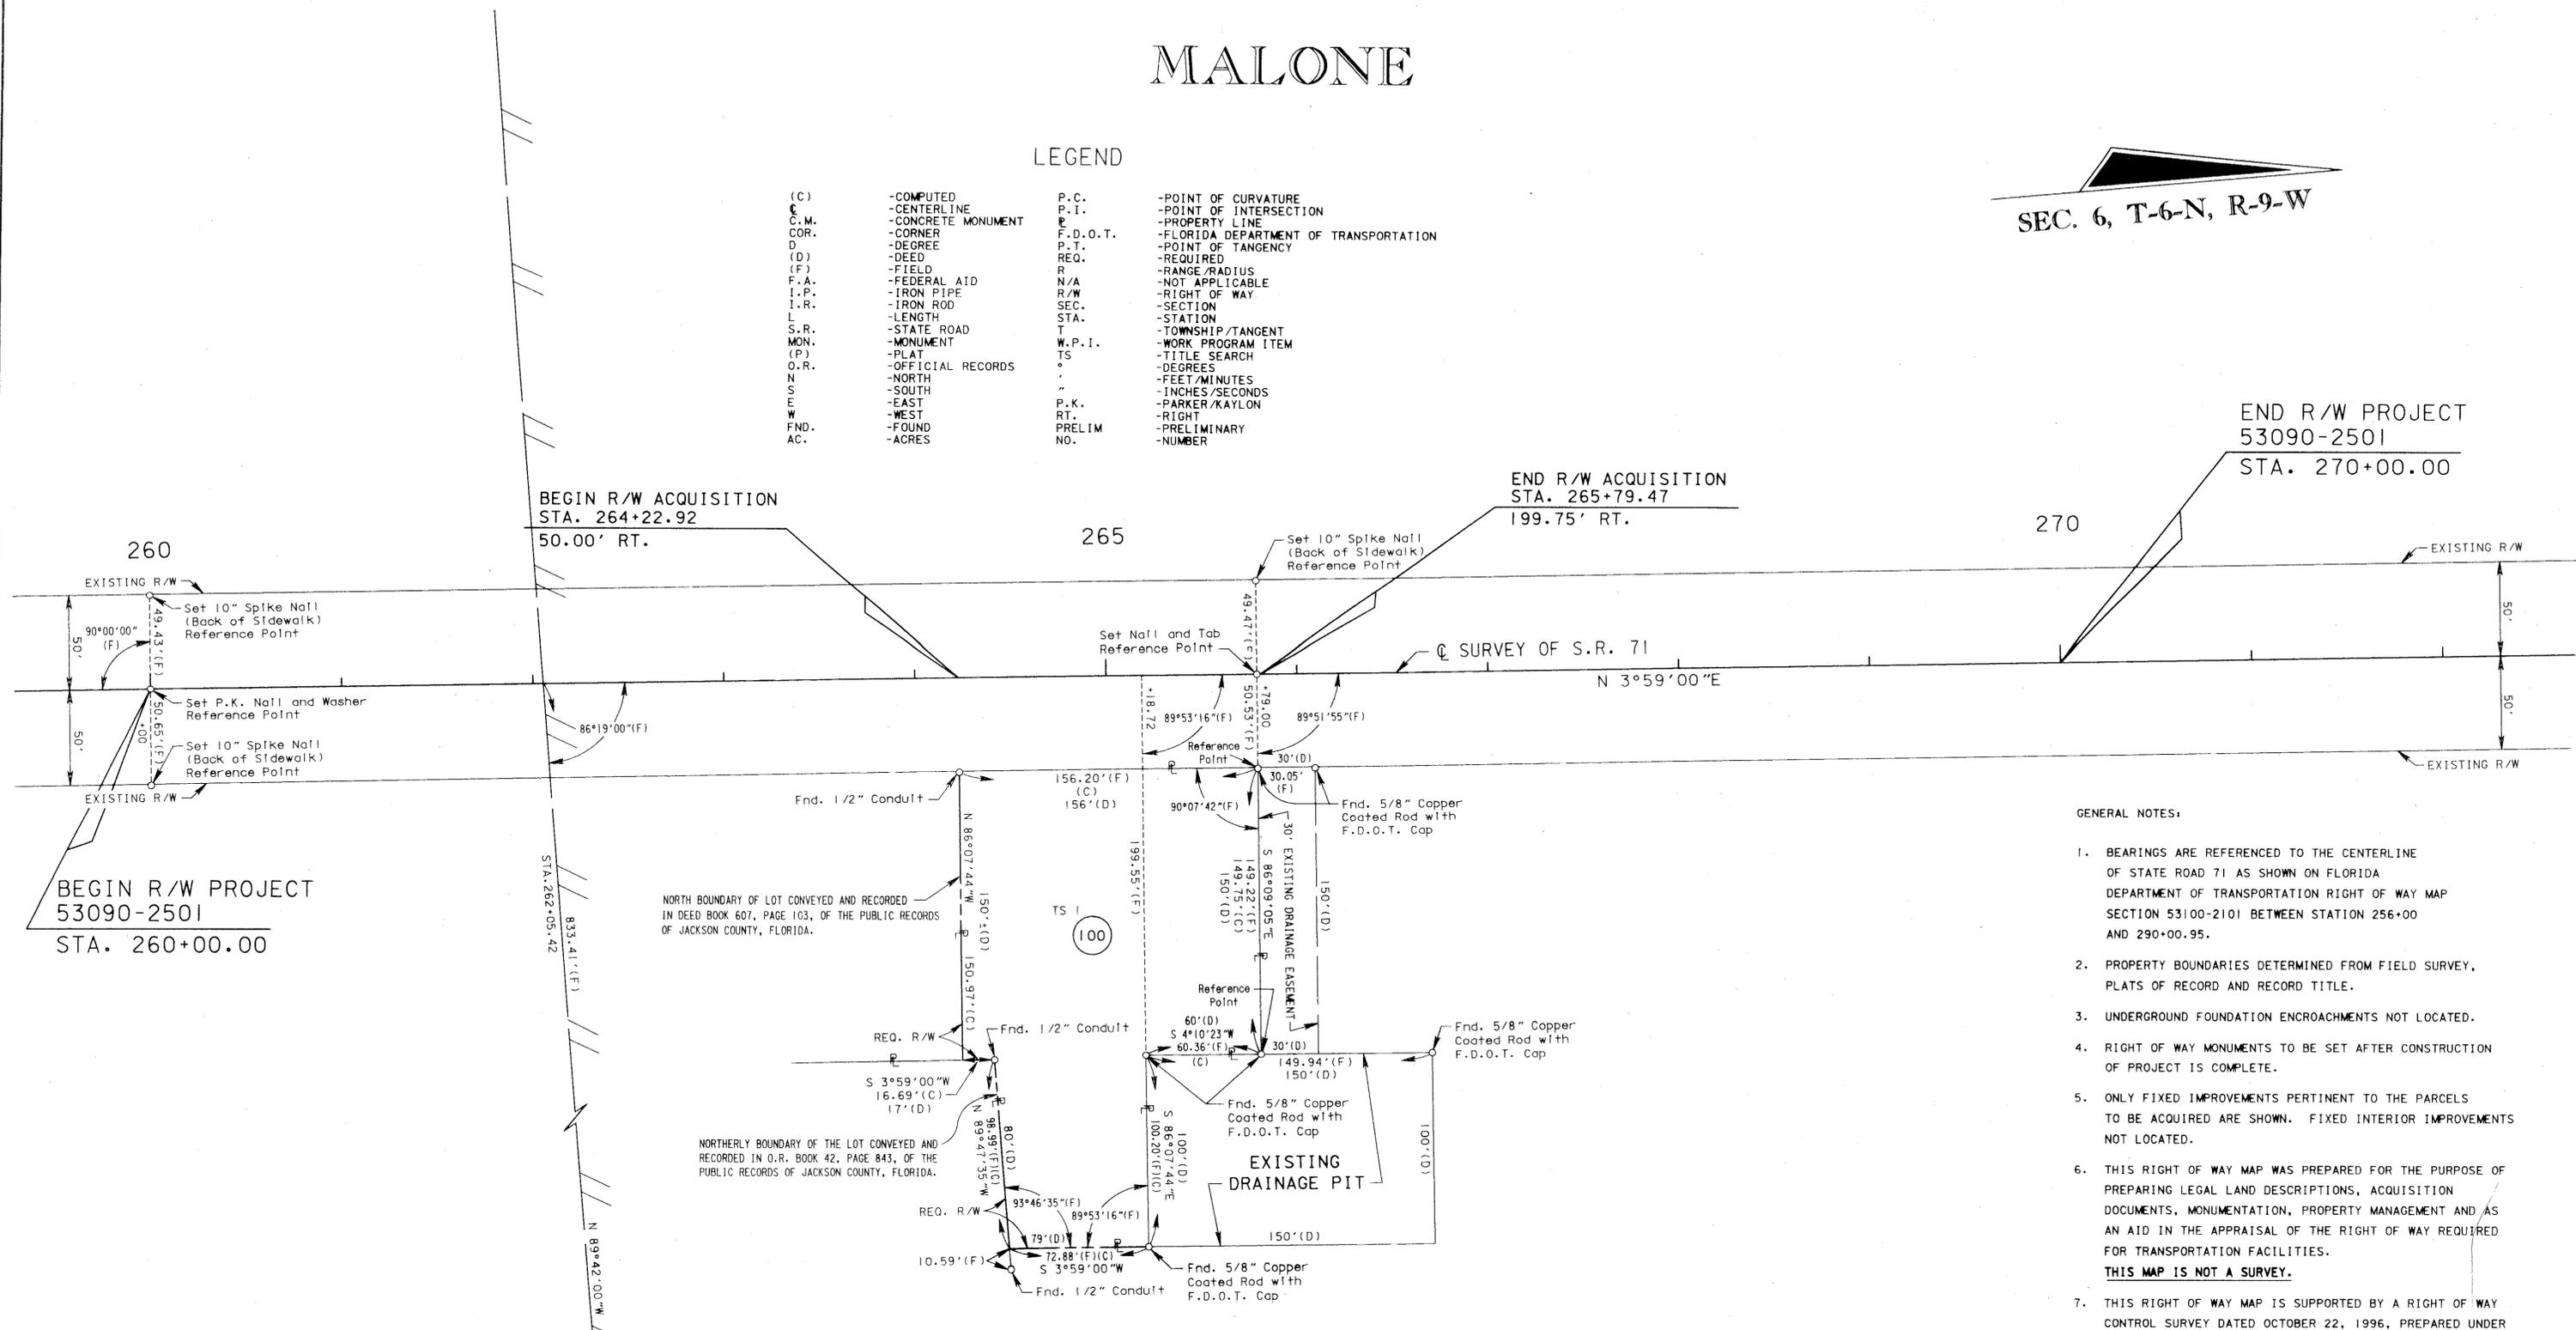

- GENERAL NOTES:**
- BEARINGS ARE REFERENCED TO THE CENTERLINE OF STATE ROAD 71 AS SHOWN ON FLORIDA DEPARTMENT OF TRANSPORTATION RIGHT OF WAY MAP SECTION 53100-2101 BETWEEN STATION 256+00 AND 290+00.95.
 - PROPERTY BOUNDARIES DETERMINED FROM FIELD SURVEY, PLATS OF RECORD AND RECORD TITLE.
 - UNDERGROUND FOUNDATION ENCROACHMENTS NOT LOCATED.
 - RIGHT OF WAY MONUMENTS TO BE SET AFTER CONSTRUCTION OF PROJECT IS COMPLETE.
 - ONLY FIXED IMPROVEMENTS PERTINENT TO THE PARCELS TO BE ACQUIRED ARE SHOWN. FIXED INTERIOR IMPROVEMENTS NOT LOCATED.
 - THIS RIGHT OF WAY MAP WAS PREPARED FOR THE PURPOSE OF PREPARING LEGAL LAND DESCRIPTIONS, ACQUISITION DOCUMENTS, MONUMENTATION, PROPERTY MANAGEMENT AND AS AN AID IN THE APPRAISAL OF THE RIGHT OF WAY REQUIRED FOR TRANSPORTATION FACILITIES. **THIS MAP IS NOT A SURVEY.**
 - THIS RIGHT OF WAY MAP IS SUPPORTED BY A RIGHT OF WAY CONTROL SURVEY DATED OCTOBER 22, 1996, PREPARED UNDER THE RESPONSIBLE CHARGE OF BOBBY J. TOOLE, FLORIDA REGISTERED LAND SURVEYOR NUMBER 4321, CERTIFIED COPIES OF THIS SURVEY ARE FILED OF RECORD IN THE DISTRICT 3 OFFICE IN CHIPLEY.

PARCEL NO.	SHEET NO.	NAME	AREA TAKEN	REMAINDERS		COMMENTS	RECORDING DATA
				RIGHT	LEFT		
100	1	JUDY ANN HAYES LIVINGSTON, et vlr	0.712 AC.	0	0	WHOLE TAKE	

RIGHT OF WAY MAP	FLORIDA DEPARTMENT OF TRANSPORTATION RIGHT OF WAY MAPPING	APPROVED BY: <i>R. A. Hood</i> 10-23-96	DATE: 10-23-96	DISTRICT SURVEYOR ADMINISTRATOR	NAME CHANGE PAR. 100	J.W.G.	4-30-97	PRELIM	J. GREENE	10-8-96	F.A. PROJECT NO. N/A	MAPS PREPARED BY	THIRD DISTRICT	FIELD BOOK NO.'S	10012859
		REVISION	BY	DATE	REVISION	BY	DATE	CHECKED	R.G.N.	10-16-96		STATE ROAD NO. 71	JACKSON COUNTY	SECTION 53090-2501	SHEET 1 OF 1