


COTTONDALE

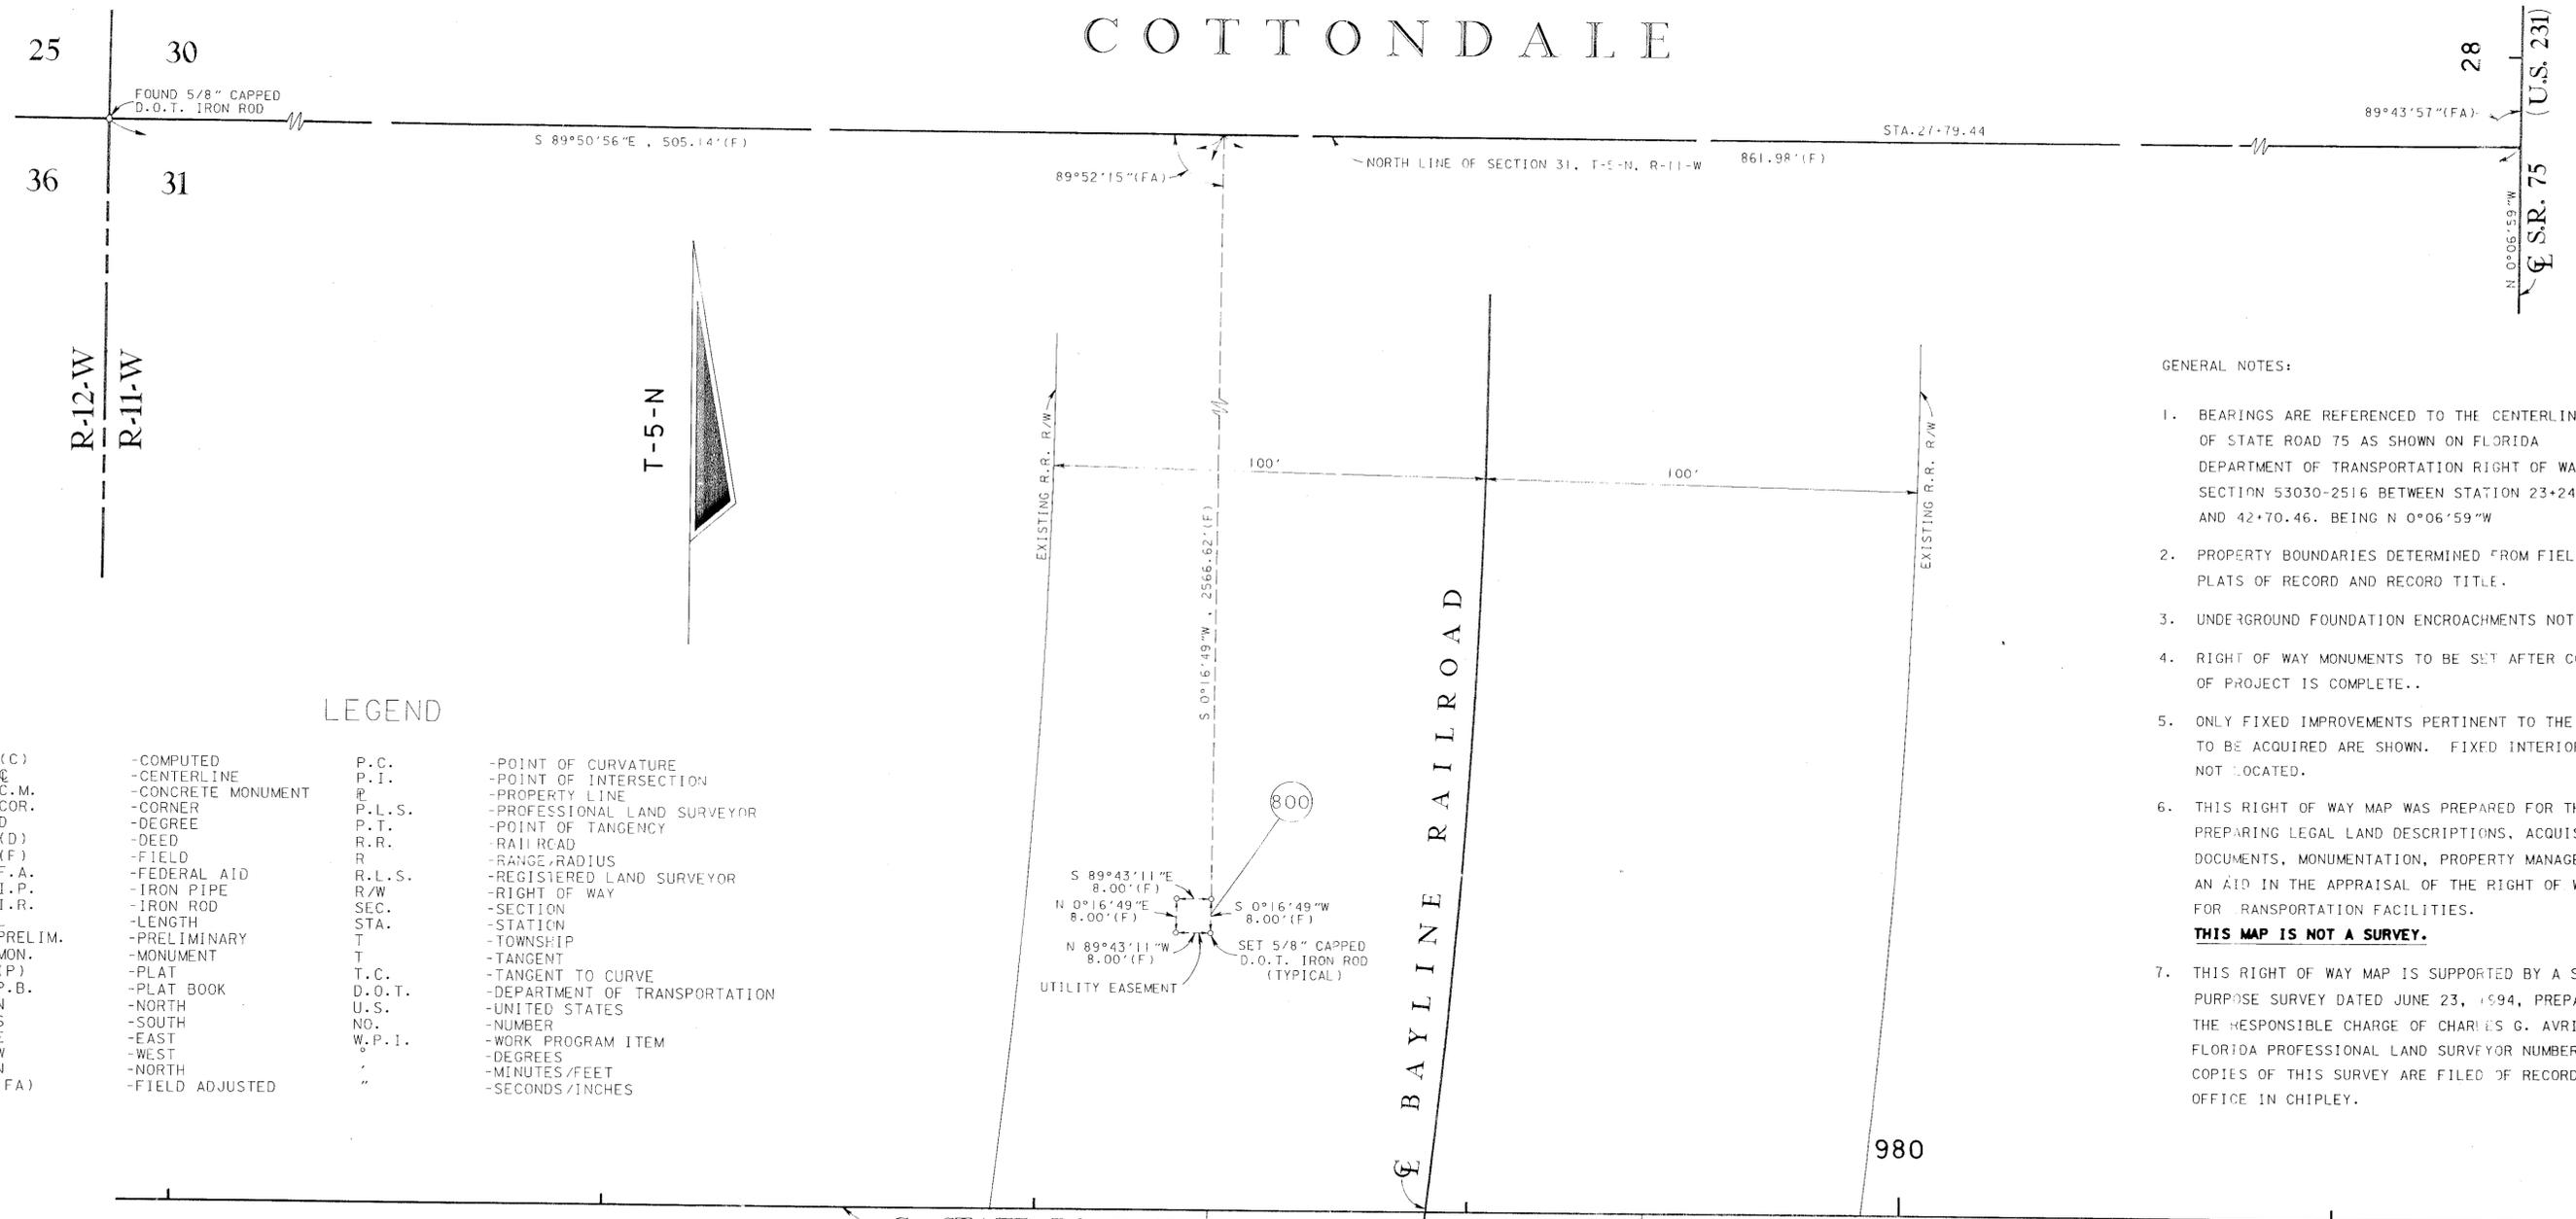

GENERAL NOTES:

- BEARINGS ARE REFERENCED TO THE CENTERLINE OF STATE ROAD 75 AS SHOWN ON FLORIDA DEPARTMENT OF TRANSPORTATION RIGHT OF WAY MAP SECTION 53030-2516 BETWEEN STATION 23+24.91 AND 42+70.46. BEING N 0°06'59"W
- PROPERTY BOUNDARIES DETERMINED FROM FIELD SURVEY, PLATS OF RECORD AND RECORD TITLE.
- UNDERGROUND FOUNDATION ENCROACHMENTS NOT LOCATED.
- RIGHT OF WAY MONUMENTS TO BE SET AFTER CONSTRUCTION OF PROJECT IS COMPLETE..
- ONLY FIXED IMPROVEMENTS PERTINENT TO THE PARCELS TO BE ACQUIRED ARE SHOWN. FIXED INTERIOR IMPROVEMENTS NOT LOCATED.
- THIS RIGHT OF WAY MAP WAS PREPARED FOR THE PURPOSE OF PREPARING LEGAL LAND DESCRIPTIONS, ACQUISITION DOCUMENTS, MONUMENTATION, PROPERTY MANAGEMENT AND AS AN AID IN THE APPRAISAL OF THE RIGHT OF WAY REQUIRED FOR TRANSPORTATION FACILITIES.
THIS MAP IS NOT A SURVEY.
- THIS RIGHT OF WAY MAP IS SUPPORTED BY A SPECIFIC PURPOSE SURVEY DATED JUNE 23, 1994, PREPARED UNDER THE RESPONSIBLE CHARGE OF CHARLES G. AVRIETT, FLORIDA PROFESSIONAL LAND SURVEYOR NUMBER 3428, CERTIFIED COPIES OF THIS SURVEY ARE FILED OF RECORD IN THE DISTRICT OFFICE IN CHIPLEY.

LEGEND

(C)	-COMPUTED	P.C.	-POINT OF CURVATURE
CL	-CENTERLINE	P.I.	-POINT OF INTERSECTION
C.M.	-CONCRETE MONUMENT	PL	-PROPERTY LINE
COR.	-CORNER	P.L.S.	-PROFESSIONAL LAND SURVEYOR
D	-DEGREE	P.T.	-POINT OF TANGENCY
(D)	-DEED	R.R.	-RAILROAD
(F)	-FIELD	R	-RANGE, RADIUS
F.A.	-FEDERAL AID	R.L.S.	-REGISTERED LAND SURVEYOR
I.P.	-IRON PIPE	R/W	-RIGHT OF WAY
I.R.	-IRON ROD	SEC.	-SECTION
L	-LENGTH	STA.	-STATION
PRELIM.	-PRELIMINARY	T	-TOWNSHIP
MON.	-MONUMENT	T	-TANGENT
(P)	-PLAT	T.C.	-TANGENT TO CURVE
P.B.	-PLAT BOOK	D.O.T.	-DEPARTMENT OF TRANSPORTATION
N	-NORTH	U.S.	-UNITED STATES
S	-SOUTH	NO.	-NUMBER
E	-EAST	W.P.I.	-WORK PROGRAM ITEM
W	-WEST	'	-DEGREES
N	-NORTH	"	-MINUTES/FEET
(FA)	-FIELD ADJUSTED	"	-SECONDS/INCHES

TABLE OF OWNERSHIPS

PARCEL NO.	SHEET NO.	NAME	AREA TAKEN	REMAINDERS		COMMENTS	RECORDING DATA
				RIGHT	LEFT		
800	I	BAYLINE RAILROAD, INC.	64 S.F.			UTILITY EASEMENT	

H-478-A

FLORIDA DEPARTMENT OF TRANSPORTATION RIGHT OF WAY SURVEYING AND MAPPING			
RIGHT OF WAY MAP			
STATE ROAD NO. 10		JACKSON COUNTY	
BY	DATE	APPROVED BY	DATE
PRELIM. R.S.G.	6-21-94	<i>R.A. Hood</i> DISTRICT SURVEYOR ADMINISTRATOR	
FINAL R.S.G.	6-22-94		
CHECKED R.G.N.	6-22-94		
MAPS PREPARED BY		FIELD BOOK NO.'S	
THIRD DISTRICT		10000231	
W.P.I. NO. N/A		SCALE: 1" = 20'	
SECTION 99003-1591			SHEET 1 OF 1