


LEGEND

AC.	• ACRE	P.B.	• PLAT BOOK
B.	• BASELINE	P.C.	• POINT OF CURVATURE
B.O.S.	• BEGINNING OF SURVEY	P.C.C.	• POINT OF COMPOUND CURVATURE
C.	• CENTERLINE	PG.	• PAGE
(C)	• COMPUTED	P.I.	• POINT OF INTERSECTION
C.B.	• CHORD BEARING	P.K.	• PARKER KALON
C.R.	• COUNTY ROAD	P.L.S.	• PROFESSIONAL LAND SURVEYOR
CONC.	• CONCRETE	P.O.T.	• POINT ON TANGENT
CONST.	• CONSTRUCTION	PRELIM.	• PRELIMINARY
Δ	• PENNYWEIGHT	P.R.M.	• PERMANENT REFERENCE MONUMENT
∠	• DELTA ANGLE	P.S.M.	• PROFESSIONAL SURVEYOR AND MAPPER
D	• DEGREE OF CURVE	P.T.	• POINT OF TANGENCY
(D)	• DEED MEASUREMENT	R	• RADIUS OR RANGE
E	• EAST	RD.	• ROAD
EFB	• ELECTRONIC FIELD BOOK	REQ.	• REQUIRED
E.O.S.	• END OF SURVEY	R.L.S.	• REGISTERED LAND SURVEYOR
ET UX	• END WIFE	R - E	• RANGE EAST
EXIST.	• EXISTING	R - W	• RANGE WEST
(F)	• FIELD MEASUREMENT	RT.	• RIGHT
F.A.	• FEDERAL AID	R/W	• RIGHT OF WAY
F.D.O.T	• FLORIDA DEPARTMENT OF TRANSPORTATION	S	• SOUTH
FL.	• FLORIDA	SJPC	• SAINT JOE PAPER COMPANY
FND.	• FOUND	S.R.	• STATE ROAD
F.P., FP	• FINANCIAL PROJECT	S.R.D.	• STATE ROAD DEPARTMENT
HWY.	• HIGHWAY	SEC.	• SECTION
I.D.	• IDENTIFICATION	S.F.	• SQUARE FEET
INC.	• INCORPORATED	STA.	• STATION
I.P.	• IRON PIPE	ST.	• STREET
IR & C	• IRON ROD & CAP	T	• TANGENT OR TOWNSHIP
L	• LENGTH OF CURVE	T - N	• TOWNSHIP NORTH
LI	• LINE NUMBER	T - S	• TOWNSHIP SOUTH
LB	• LICENSED BUSINESS	T.B.	• TANGENT BEARING
L.O.C.	• LIMITS OF CONSTRUCTION	T.C.	• TANGENT TO CURVE
L.P.	• LIMITED PARTNERSHIP	T.C.E.	• TEMPORARY CONSTRUCTION EASEMENT
L.S.	• LICENSED SURVEYOR	T.S.	• TITLE SEARCH
LT.	• LEFT	U.S.	• UNITED STATES
MAINT.	• MAINTAINED	U.S.D.A.	• UNITED STATES DEPARTMENT OF AGRICULTURE
MON.	• MONUMENT	W	• WEST
N	• NORTH	W.P.I.	• WORK PROGRAM ITEM
NA, N/A	• NOT APPLICABLE	°	• DEGREES
No. #	• NUMBER	'	• MINUTES, FEET
N.T.S.	• NOT TO SCALE	"	• SECONDS, INCHES
O.R.	• OFFICIAL RECORD	∅	• AND
(P)	• PLAT		

INDEX	
SHEET NO.	DESCRIPTION
1	KEYMAP
2	DETAIL SHEET/REFERENCE POINTS/TABLE OF OWNERSHIPS

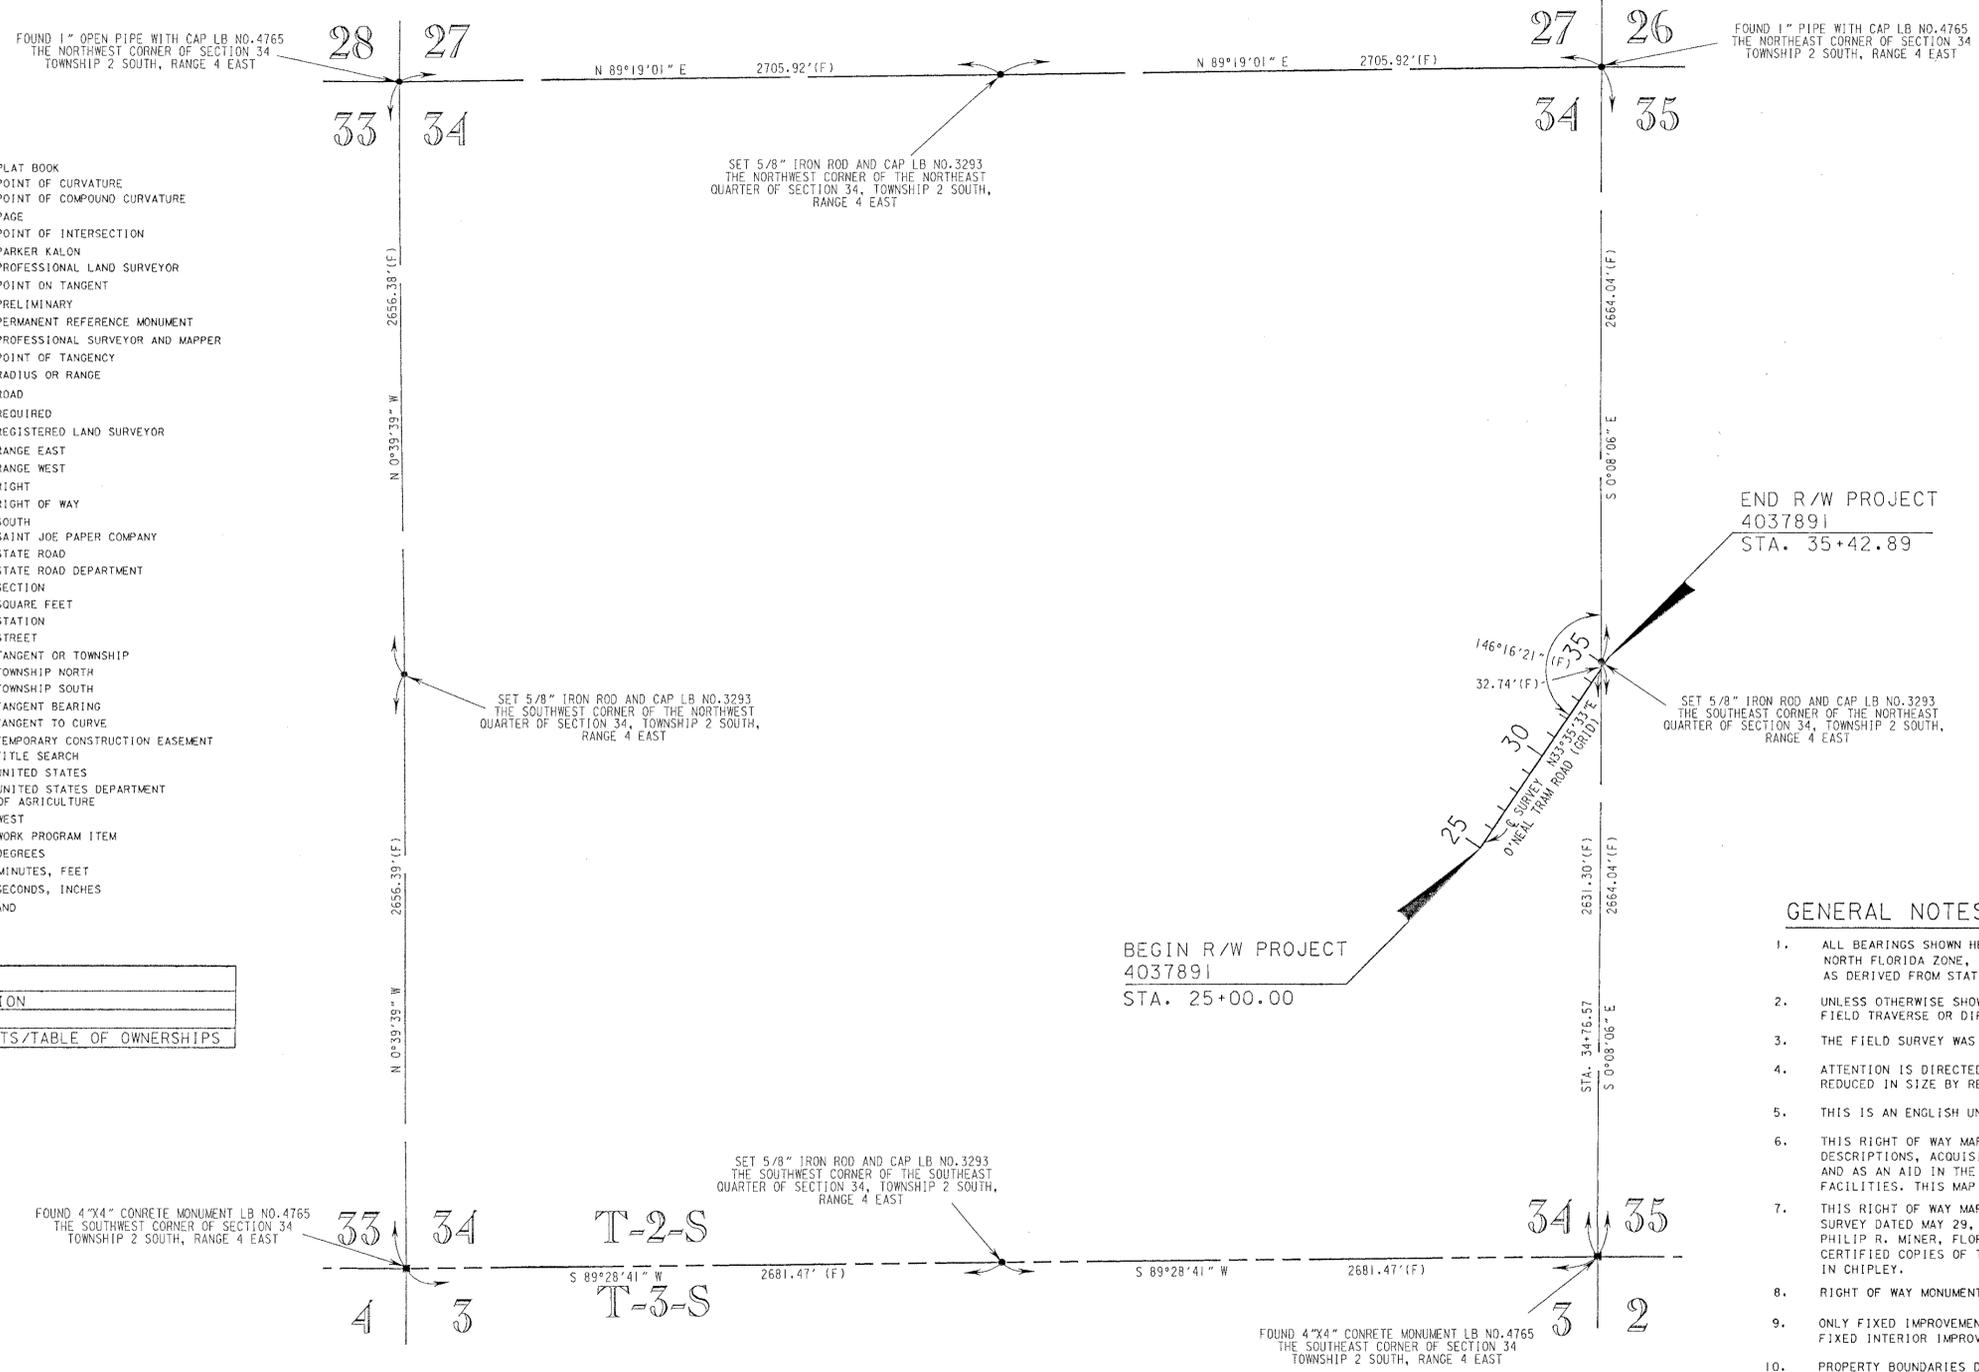

R-4-E
 SCALE 1" = 400'

GENERAL NOTES

- ALL BEARINGS SHOWN HEREON ARE GRID BASED ON STATE PLANE COORDINATES, NORTH FLORIDA ZONE, LAMBERT PROJECTION, NORTH AMERICAN DATUM 1983 / 1990 AS DERIVED FROM STATIONS 54-01-B01G AND 54-01-B02G.
- UNLESS OTHERWISE SHOWN, ALL DATA NOTED AS (F) HAS BEEN CALCULATED FROM CLOSED FIELD TRAVERSE OR DIRECT FIELD MEASUREMENT.
- THE FIELD SURVEY WAS COMPLETED ON APRIL 22, 2002.
- ATTENTION IS DIRECTED TO THE FACT THAT THESE MAPS MAY HAVE BEEN REDUCED IN SIZE BY REPRODUCTION. THIS MUST BE CONSIDERED WHEN SCALING DATA.
- THIS IS AN ENGLISH UNIT PROJECT.
- THIS RIGHT OF WAY MAP WAS PREPARED FOR THE PURPOSE OF PREPARING LEGAL LAND DESCRIPTIONS, ACQUISITION DOCUMENTS, MONUMENTATION, PROPERTY MANAGEMENT AND AS AN AID IN THE APPRAISAL OF THE RIGHT OF WAY REQUIRED FOR TRANSPORTATION FACILITIES. THIS MAP IS NOT A SURVEY.
- THIS RIGHT OF WAY MAP IS SUPPORTED BY A MAINTENANCE MAP/RIGHT OF WAY CONTROL SURVEY DATED MAY 29, 2002, PREPARED UNDER THE RESPONSIBLE CHARGE OF PHILIP R. MINER, FLORIDA PROFESSIONAL SURVEYOR AND MAPPER NO. 3453. CERTIFIED COPIES OF THIS SURVEY ARE FILED OF RECORD IN THE DISTRICT 3 OFFICE IN CHIPLEY.
- RIGHT OF WAY MONUMENTS TO BE SET AFTER CONSTRUCTION OF PROJECT IS COMPLETE.
- ONLY FIXED IMPROVEMENTS PERTINENT TO THE PARCELS TO BE ACQUIRED ARE SHOWN. FIXED INTERIOR IMPROVEMENTS HAVE NOT BEEN LOCATED.
- PROPERTY BOUNDARIES DETERMINED FROM FIELD SURVEY, PLATS OF RECORD, AND RECORD TITLE.
- UNDERGROUND FOUNDATION ENCROACHMENTS NOT LOCATED.
- UTILITY OWNERS: NONE

KEYMAP
THIS MAP IS NOT A SURVEY.

RIGHT OF WAY MAP	FLORIDA DEPARTMENT OF TRANSPORTATION RIGHT OF WAY MAPPING	APPROVED BY <i>R. H. Hood</i>	DATE 11-21-02	BY J.W.F.	DATE 9/02/02	F.A. PROJECT NO. 00B3 027 B	MAPS PREPARED BY ALLEN MINER & ASSOCIATES, INC. 2725 PABLO AVENUE TALLAHASSEE, FL 32308 (850) 385-1179	FIELD BOOK NO.'S EFB, 20040384	
		DISTRICT SURVEYOR ADMINISTRATOR	REVISION	BY	DATE				REVISION
				CHECKED P. MINER	9/20/02	O'NEAL TRAM ROAD	JEFFERSON COUNTY	F.P. No. 4037891	SHEET 1 OF 2

REFERENCE POINTS
(NOT TO SCALE)


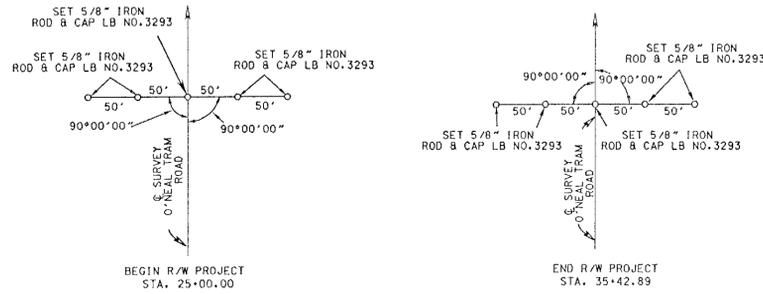


TABLE		OF		OWNERSHIPS			
PARCEL NO.	SHEET NO.	NAME	AREA TAKEN	REMAINDERS RIGHT	REMAINDERS LEFT	COMMENTS	RECORDING DATA
1100	2	FOLEY TIMBER AND LAND COMPANY, LP	2850 s.f.				
1101	2	SUWANEE RIVER WATER MANAGEMENT DISTRICT	2850 s.f.				

LEGEND	
PARCEL NUMBER IDENTIFICATION	TYPE USE
100-699	DEEDS OF ALL TYPES
700-799	TEMPORARY EASEMENTS
800-899	PERPETUAL EASEMENTS
1100-1199	COUNTY ACQUIRED PARCELS

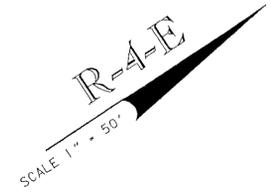

FOUND 1" PIPE WITH CAP LB NO. 4765 THE NORTHEAST CORNER OF SECTION 34 TOWNSHIP 2 SOUTH, RANGE 4 EAST

BEGIN R/W PROJECT
4037891
STA. 25+00.00



BEGIN R/W ACQUISITION LT. AND RT.
STA. 28+80.00

END R/W ACQUISITION LT. AND RT.
STA. 31+65.00

END R/W PROJECT
4037891
STA. 35+42.89

LINE DATA		
LINE	BEARING	DISTANCE
L1 (C)	N 56°24'27" W	10.00'(C)
L2 (C)	N 56°24'27" W	10.00'(C)
L3 (F)	S 56°24'27" E	10.00'(F)
L4 (C)	S 56°24'27" E	10.00'(C)

FOUND 4"x4" CONCRETE MONUMENT LB NO. 4765 THE SOUTHEAST CORNER OF SECTION 34 TOWNSHIP 2 SOUTH, RANGE 4 EAST

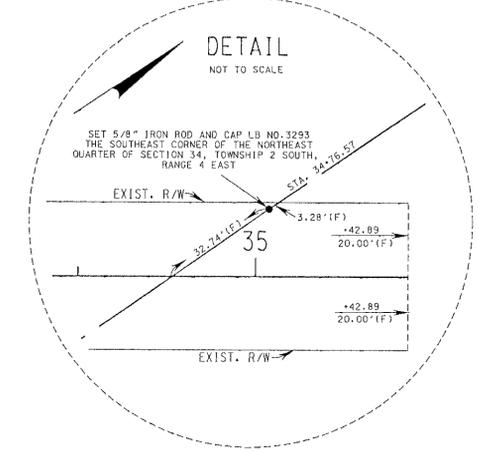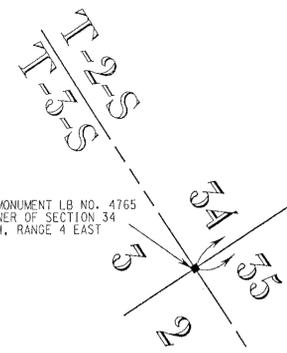

SEE SHEET 1 FOR LEGEND AND GENERAL NOTES.
THIS MAP IS NOT A SURVEY.

RIGHT OF WAY MAP

FLORIDA DEPARTMENT OF TRANSPORTATION
RIGHT OF WAY MAPPING

APPROVED BY	DATE	REVISION	BY	DATE	REVISION	BY	DATE
R. A. Hood	11-21-02						
DISTRICT SURVEYOR ADMINISTRATOR							

BY	DATE
PRELIM J.W.F.	9/02/02
FINAL J.W.F.	9/09/02
CHECKED P. MINER	9/20/02

F.A. PROJECT NO. 00B3 027 B

O'NEAL TRAM ROAD


JEFFERSON COUNTY

MAPS PREPARED BY ALLEN HOBBS & ASSOCIATES, INC. 7300 HAMIL AVENUE TALLAHASSEE, FL 32308 (850) 385-1178	FIELD BOOK NO.'S EFB, 20040384,
W.P.I. NO. N/A	SCALE: 1" = 50'
F.P. No. 4037891	SHEET 2 OF 2

LEGEND

AC.	• ACRE	P.B.	• PLAT BOOK
B.	• BASELINE	P.C.	• POINT OF CURVATURE
B.O.S.	• BEGINNING OF SURVEY	P.C.C.	• POINT OF COMPOUND CURVATURE
C.	• CENTERLINE	PG.	• PAGE
(C)	• COMPUTED	P.I.	• POINT OF INTERSECTION
C.B.	• CHORD BEARING	P.K.	• PARKER KALON
C.R.	• COUNTY ROAD	P.L.S.	• PROFESSIONAL LAND SURVEYOR
CONC.	• CONCRETE	P.O.T.	• POINT ON TANGENT
CONST.	• CONSTRUCTION	PRELIM.	• PRELIMINARY
Δ	• PENNYWEIGHT	P.R.M.	• PERMANENT REFERENCE MONUMENT
∠	• DELTA ANGLE	P.S.M.	• PROFESSIONAL SURVEYOR AND MAPPER
D	• DEGREE OF CURVE	P.T.	• POINT OF TANGENCY
(D)	• DEED MEASUREMENT	R	• RADIUS OR RANGE
E	• EAST	RD.	• ROAD
EFB	• ELECTRONIC FIELD BOOK	REQ.	• REQUIRED
E.O.S.	• END OF SURVEY	R.L.S.	• REGISTERED LAND SURVEYOR
ET UX	• END WIFE	R - E	• RANGE EAST
EXIST.	• EXISTING	R - W	• RANGE WEST
(F)	• FIELD MEASUREMENT	RT.	• RIGHT
F.A.	• FEDERAL AID	R/W	• RIGHT OF WAY
F.D.O.T	• FLORIDA DEPARTMENT OF TRANSPORTATION	S	• SOUTH
FL.	• FLORIDA	SJPC	• SAINT JOE PAPER COMPANY
FND.	• FOUND	S.R.	• STATE ROAD
F.P., FP	• FINANCIAL PROJECT	S.R.D.	• STATE ROAD DEPARTMENT
HWY.	• HIGHWAY	SEC.	• SECTION
I.D.	• IDENTIFICATION	S.F.	• SQUARE FEET
INC.	• INCORPORATED	STA.	• STATION
I.P.	• IRON PIPE	ST.	• STREET
IR & C	• IRON ROD & CAP	T	• TANGENT OR TOWNSHIP
L	• LENGTH OF CURVE	T - N	• TOWNSHIP NORTH
LI	• LINE NUMBER	T - S	• TOWNSHIP SOUTH
LB	• LICENSED BUSINESS	T.B.	• TANGENT BEARING
L.O.C.	• LIMITS OF CONSTRUCTION	T.C.	• TANGENT TO CURVE
L.P.	• LIMITED PARTNERSHIP	T.C.E.	• TEMPORARY CONSTRUCTION EASEMENT
L.S.	• LICENSED SURVEYOR	T.S.	• TITLE SEARCH
LT.	• LEFT	U.S.	• UNITED STATES
MAINT.	• MAINTAINED	U.S.D.A.	• UNITED STATES DEPARTMENT OF AGRICULTURE
MON.	• MONUMENT	W	• WEST
N	• NORTH	W.P.I.	• WORK PROGRAM ITEM
NA, N/A	• NOT APPLICABLE	°	• DEGREES
No. #	• NUMBER	'	• MINUTES, FEET
N.T.S.	• NOT TO SCALE	"	• SECONDS, INCHES
O.R.	• OFFICIAL RECORD	∅	• AND
(P)	• PLAT		

INDEX	
SHEET NO.	DESCRIPTION
1	KEYMAP
2	DETAIL SHEET/REFERENCE POINTS/TABLE OF OWNERSHIPS

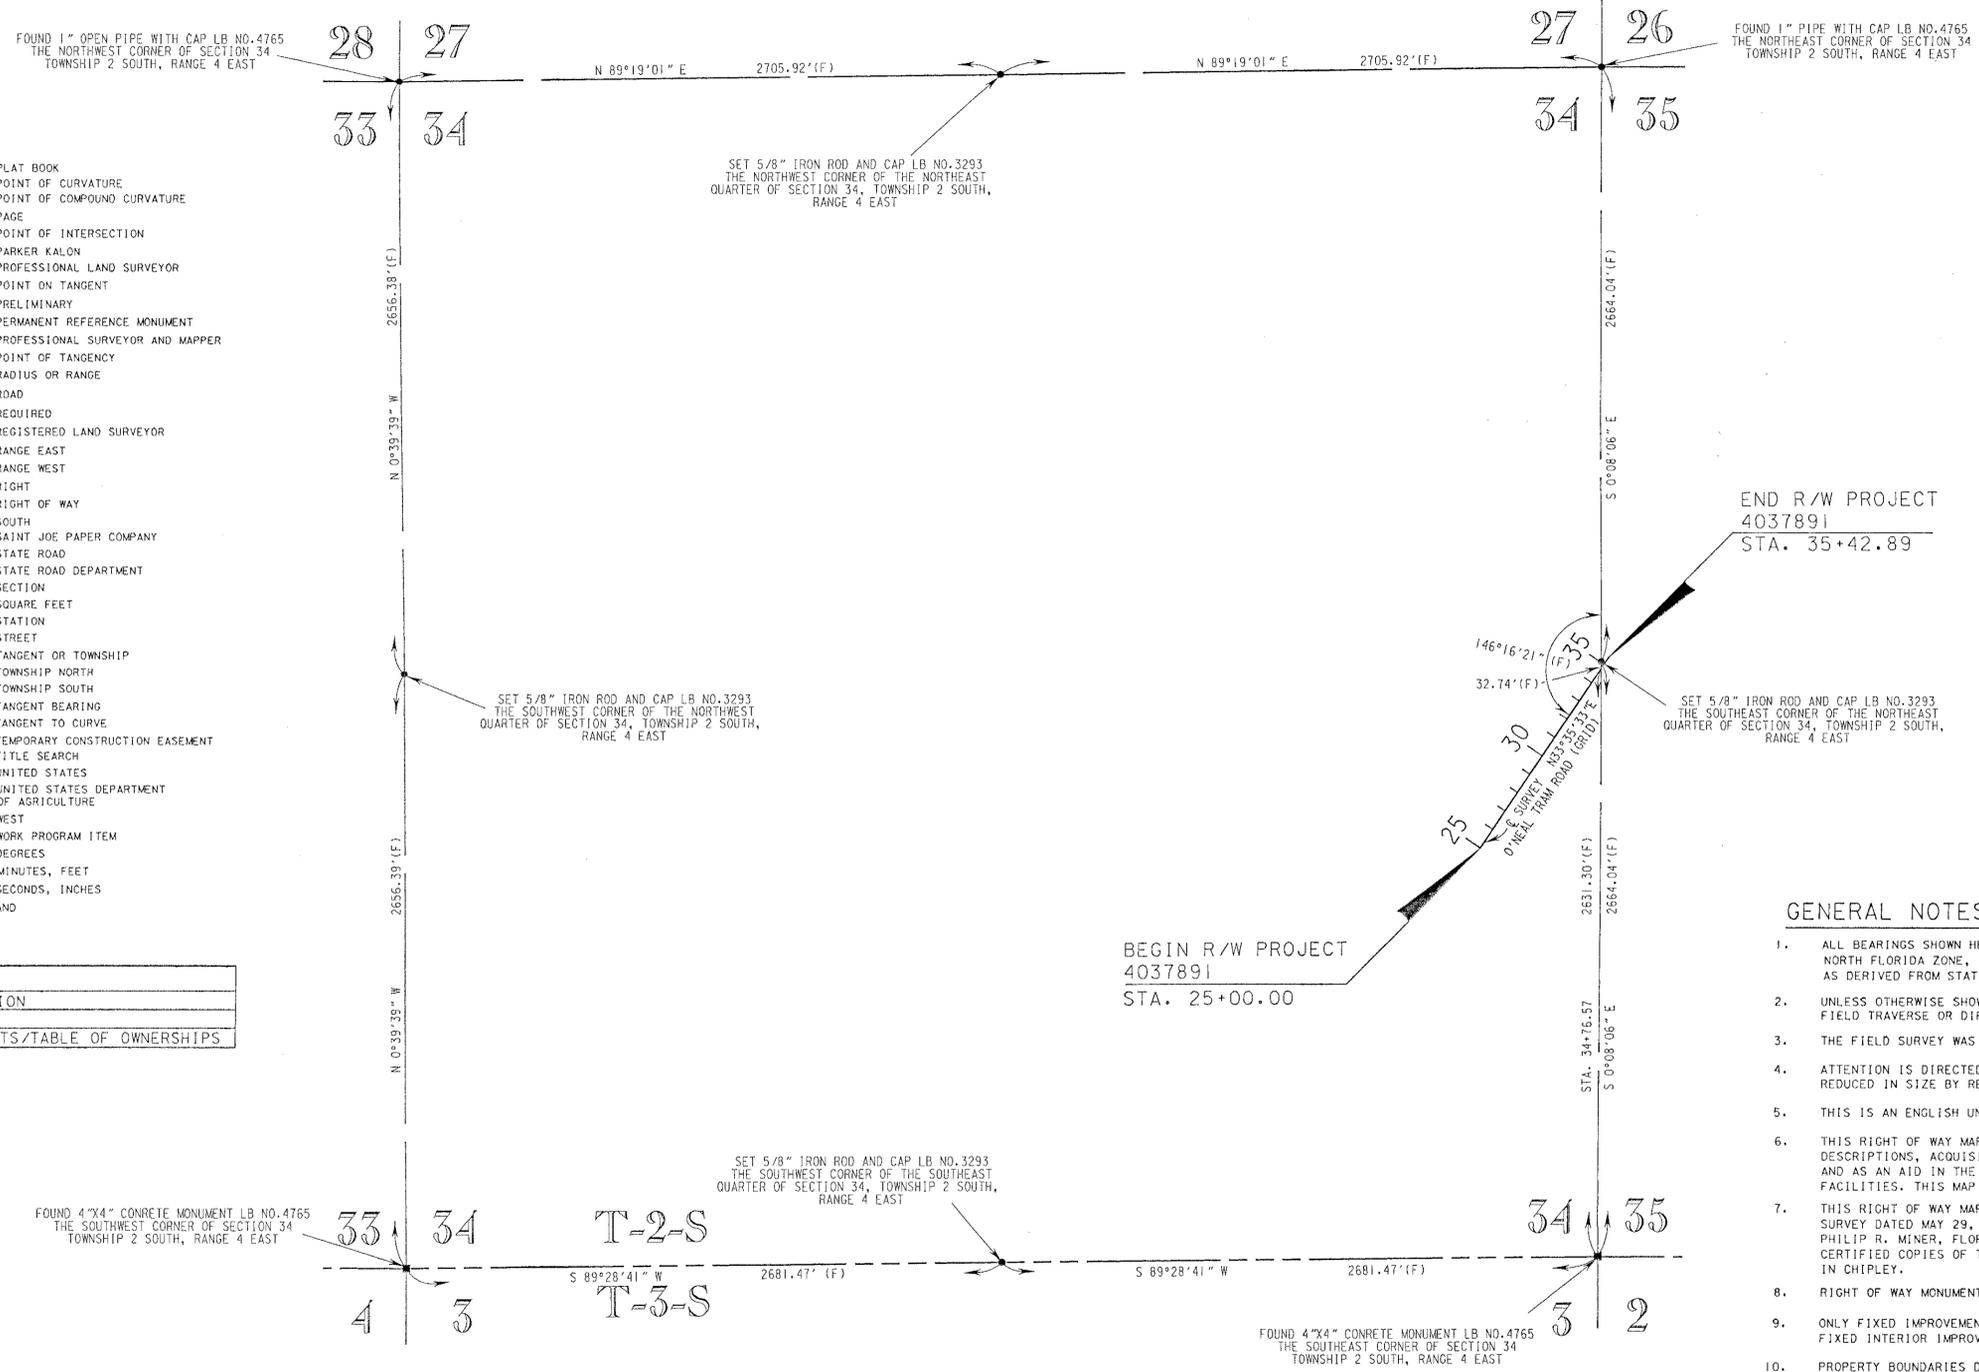

R-4-E
 SCALE 1" = 400'

GENERAL NOTES

- ALL BEARINGS SHOWN HEREON ARE GRID BASED ON STATE PLANE COORDINATES, NORTH FLORIDA ZONE, LAMBERT PROJECTION, NORTH AMERICAN DATUM 1983 / 1990 AS DERIVED FROM STATIONS 54-01-B01G AND 54-01-B02G.
- UNLESS OTHERWISE SHOWN, ALL DATA NOTED AS (F) HAS BEEN CALCULATED FROM CLOSED FIELD TRAVERSE OR DIRECT FIELD MEASUREMENT.
- THE FIELD SURVEY WAS COMPLETED ON APRIL 22, 2002.
- ATTENTION IS DIRECTED TO THE FACT THAT THESE MAPS MAY HAVE BEEN REDUCED IN SIZE BY REPRODUCTION. THIS MUST BE CONSIDERED WHEN SCALING DATA.
- THIS IS AN ENGLISH UNIT PROJECT.
- THIS RIGHT OF WAY MAP WAS PREPARED FOR THE PURPOSE OF PREPARING LEGAL LAND DESCRIPTIONS, ACQUISITION DOCUMENTS, MONUMENTATION, PROPERTY MANAGEMENT AND AS AN AID IN THE APPRAISAL OF THE RIGHT OF WAY REQUIRED FOR TRANSPORTATION FACILITIES. THIS MAP IS NOT A SURVEY.
- THIS RIGHT OF WAY MAP IS SUPPORTED BY A MAINTENANCE MAP/RIGHT OF WAY CONTROL SURVEY DATED MAY 29, 2002, PREPARED UNDER THE RESPONSIBLE CHARGE OF PHILIP R. MINER, FLORIDA PROFESSIONAL SURVEYOR AND MAPPER NO. 3453. CERTIFIED COPIES OF THIS SURVEY ARE FILED OF RECORD IN THE DISTRICT 3 OFFICE IN CHIPLEY.
- RIGHT OF WAY MONUMENTS TO BE SET AFTER CONSTRUCTION OF PROJECT IS COMPLETE.
- ONLY FIXED IMPROVEMENTS PERTINENT TO THE PARCELS TO BE ACQUIRED ARE SHOWN. FIXED INTERIOR IMPROVEMENTS HAVE NOT BEEN LOCATED.
- PROPERTY BOUNDARIES DETERMINED FROM FIELD SURVEY, PLATS OF RECORD, AND RECORD TITLE.
- UNDERGROUND FOUNDATION ENCROACHMENTS NOT LOCATED.
- UTILITY OWNERS: NONE


KEYMAP
THIS MAP IS NOT A SURVEY.

RIGHT OF WAY MAP	FLORIDA DEPARTMENT OF TRANSPORTATION RIGHT OF WAY MAPPING	APPROVED BY <i>R. H. Hood</i>	DATE 11-21-02	BY		DATE	F.A. PROJECT NO. 00B3 027 B	MAPS PREPARED BY ALLEN MINER & ASSOCIATES, INC. 2725 PABLO AVENUE TALLAHASSEE, FL 32308 (850) 385-1179	FIELD BOOK NO.'S EFB, 20040384
		DISTRICT SURVEYOR ADMINISTRATOR	REVISION	BY	DATE	REVISION			
				PRELIM	J.W.F.	9/02/02	O'NEAL TRAM ROAD	JEFFERSON COUNTY	F.P. No. 4037891
				FINAL	J.W.F.	9/09/02			
				CHECKED	P. MINER	9/20/02	O'NEAL TRAM ROAD OVER JONES MILL CREEK BRIDGE No. 544030		

LEGEND

AC.	• ACRE	P.B.	• PLAT BOOK
B.	• BASELINE	P.C.	• POINT OF CURVATURE
B.O.S.	• BEGINNING OF SURVEY	P.C.C.	• POINT OF COMPOUND CURVATURE
C.	• CENTERLINE	PG.	• PAGE
(C)	• COMPUTED	P.I.	• POINT OF INTERSECTION
C.B.	• CHORD BEARING	P.K.	• PARKER KALON
C.R.	• COUNTY ROAD	P.L.S.	• PROFESSIONAL LAND SURVEYOR
CONC.	• CONCRETE	P.O.T.	• POINT ON TANGENT
CONST.	• CONSTRUCTION	PRELIM.	• PRELIMINARY
Δ	• PENNYWEIGHT	P.R.M.	• PERMANENT REFERENCE MONUMENT
∠	• DELTA ANGLE	P.S.M.	• PROFESSIONAL SURVEYOR AND MAPPER
D	• DEGREE OF CURVE	P.T.	• POINT OF TANGENCY
(D)	• DEED MEASUREMENT	R	• RADIUS OR RANGE
E	• EAST	RD.	• ROAD
EFB	• ELECTRONIC FIELD BOOK	REQ.	• REQUIRED
E.O.S.	• END OF SURVEY	R.L.S.	• REGISTERED LAND SURVEYOR
ET UX	• END WIFE	R - E	• RANGE EAST
EXIST.	• EXISTING	R - W	• RANGE WEST
(F)	• FIELD MEASUREMENT	RT.	• RIGHT
F.A.	• FEDERAL AID	R/W	• RIGHT OF WAY
F.D.O.T	• FLORIDA DEPARTMENT OF TRANSPORTATION	S	• SOUTH
FL.	• FLORIDA	SJPC	• SAINT JOE PAPER COMPANY
FND.	• FOUND	S.R.	• STATE ROAD
F.P., FP	• FINANCIAL PROJECT	S.R.D.	• STATE ROAD DEPARTMENT
HWY.	• HIGHWAY	SEC.	• SECTION
I.D.	• IDENTIFICATION	S.F.	• SQUARE FEET
INC.	• INCORPORATED	STA.	• STATION
I.P.	• IRON PIPE	ST.	• STREET
IR & C	• IRON ROD & CAP	T	• TANGENT OR TOWNSHIP
L	• LENGTH OF CURVE	T - N	• TOWNSHIP NORTH
LI	• LINE NUMBER	T - S	• TOWNSHIP SOUTH
LB	• LICENSED BUSINESS	T.B.	• TANGENT BEARING
L.O.C.	• LIMITS OF CONSTRUCTION	T.C.	• TANGENT TO CURVE
L.P.	• LIMITED PARTNERSHIP	T.C.E.	• TEMPORARY CONSTRUCTION EASEMENT
L.S.	• LICENSED SURVEYOR	T.S.	• TITLE SEARCH
LT.	• LEFT	U.S.	• UNITED STATES
MAINT.	• MAINTAINED	U.S.D.A.	• UNITED STATES DEPARTMENT OF AGRICULTURE
MON.	• MONUMENT	W	• WEST
N	• NORTH	W.P.I.	• WORK PROGRAM ITEM
NA, N/A	• NOT APPLICABLE	°	• DEGREES
No. #	• NUMBER	'	• MINUTES, FEET
N.T.S.	• NOT TO SCALE	"	• SECONDS, INCHES
O.R.	• OFFICIAL RECORD	∅	• AND
(P)	• PLAT		

INDEX	
SHEET NO.	DESCRIPTION
1	KEYMAP
2	DETAIL SHEET/REFERENCE POINTS/TABLE OF OWNERSHIPS

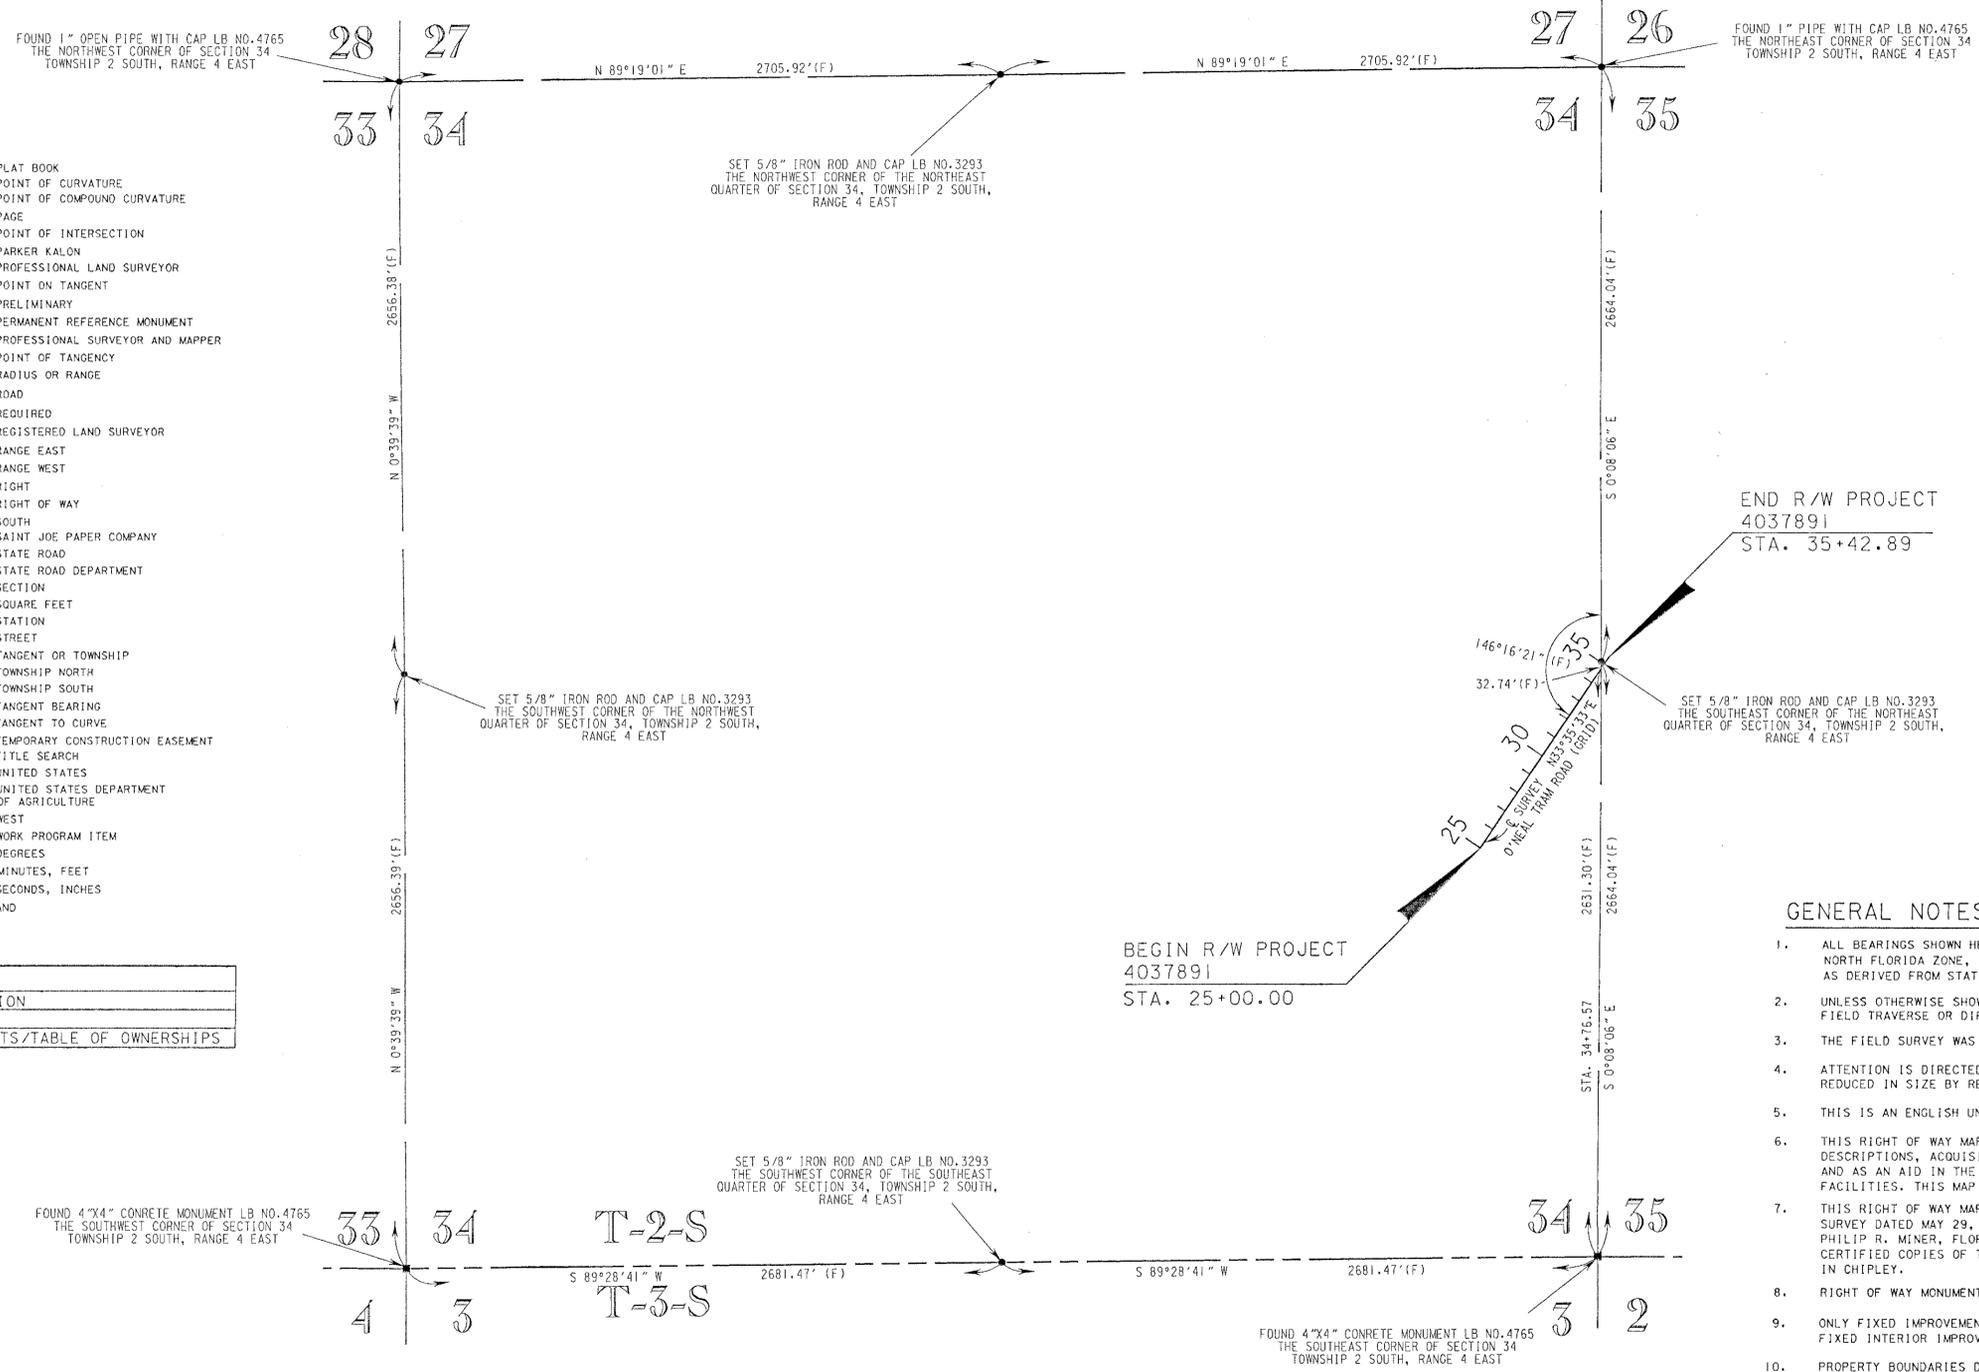

R-4-E
 SCALE 1" = 400'

END R/W PROJECT
4037891
STA. 35+42.89

BEGIN R/W PROJECT
4037891
STA. 25+00.00

GENERAL NOTES

- ALL BEARINGS SHOWN HEREON ARE GRID BASED ON STATE PLANE COORDINATES, NORTH FLORIDA ZONE, LAMBERT PROJECTION, NORTH AMERICAN DATUM 1983 / 1990 AS DERIVED FROM STATIONS 54-01-B01G AND 54-01-B02G.
- UNLESS OTHERWISE SHOWN, ALL DATA NOTED AS (F) HAS BEEN CALCULATED FROM CLOSED FIELD TRAVERSE OR DIRECT FIELD MEASUREMENT.
- THE FIELD SURVEY WAS COMPLETED ON APRIL 22, 2002.
- ATTENTION IS DIRECTED TO THE FACT THAT THESE MAPS MAY HAVE BEEN REDUCED IN SIZE BY REPRODUCTION. THIS MUST BE CONSIDERED WHEN SCALING DATA.
- THIS IS AN ENGLISH UNIT PROJECT.
- THIS RIGHT OF WAY MAP WAS PREPARED FOR THE PURPOSE OF PREPARING LEGAL LAND DESCRIPTIONS, ACQUISITION DOCUMENTS, MONUMENTATION, PROPERTY MANAGEMENT AND AS AN AID IN THE APPRAISAL OF THE RIGHT OF WAY REQUIRED FOR TRANSPORTATION FACILITIES. THIS MAP IS NOT A SURVEY.
- THIS RIGHT OF WAY MAP IS SUPPORTED BY A MAINTENANCE MAP/RIGHT OF WAY CONTROL SURVEY DATED MAY 29, 2002, PREPARED UNDER THE RESPONSIBLE CHARGE OF PHILIP R. MINER, FLORIDA PROFESSIONAL SURVEYOR AND MAPPER NO. 3453. CERTIFIED COPIES OF THIS SURVEY ARE FILED OF RECORD IN THE DISTRICT 3 OFFICE IN CHIPLEY.
- RIGHT OF WAY MONUMENTS TO BE SET AFTER CONSTRUCTION OF PROJECT IS COMPLETE.
- ONLY FIXED IMPROVEMENTS PERTINENT TO THE PARCELS TO BE ACQUIRED ARE SHOWN. FIXED INTERIOR IMPROVEMENTS HAVE NOT BEEN LOCATED.
- PROPERTY BOUNDARIES DETERMINED FROM FIELD SURVEY, PLATS OF RECORD, AND RECORD TITLE.
- UNDERGROUND FOUNDATION ENCROACHMENTS NOT LOCATED.
- UTILITY OWNERS: NONE

KEYMAP
THIS MAP IS NOT A SURVEY.

RIGHT OF WAY MAP

FLORIDA DEPARTMENT OF TRANSPORTATION
RIGHT OF WAY MAPPING

APPROVED BY
R. H. Hood
DATE
11-21-02
DISTRICT SURVEYOR ADMINISTRATOR

REVISION	BY	DATE	REVISION	BY	DATE

BY	DATE
PRELIM J.W.F.	9/02/02
FINAL J.W.F.	9/09/02
CHECKED P. MINER	9/20/02

F.A. PROJECT NO. 00B3 027 B
O'NEAL TRAM ROAD
JEFFERSON COUNTY

MAPS PREPARED BY ALLEN MINER & ASSOCIATES, INC. 2725 PABLO AVENUE TALLAHASSEE, FL 32308 (850) 385-1179	FIELD BOOK NO.'S EFB, 20040384.
W.P.I. NO. N/A	SCALE 1" = 400'
F.P. No. 4037891	SHEET 1 OF 2