


FED. ROAD DIV. No.	STATE	SEC. AND JOB No.	FISCAL YEAR	SHEET No.	TOTAL SHEETS
3	FLA.	5505-		1	1

5505 1 of 1

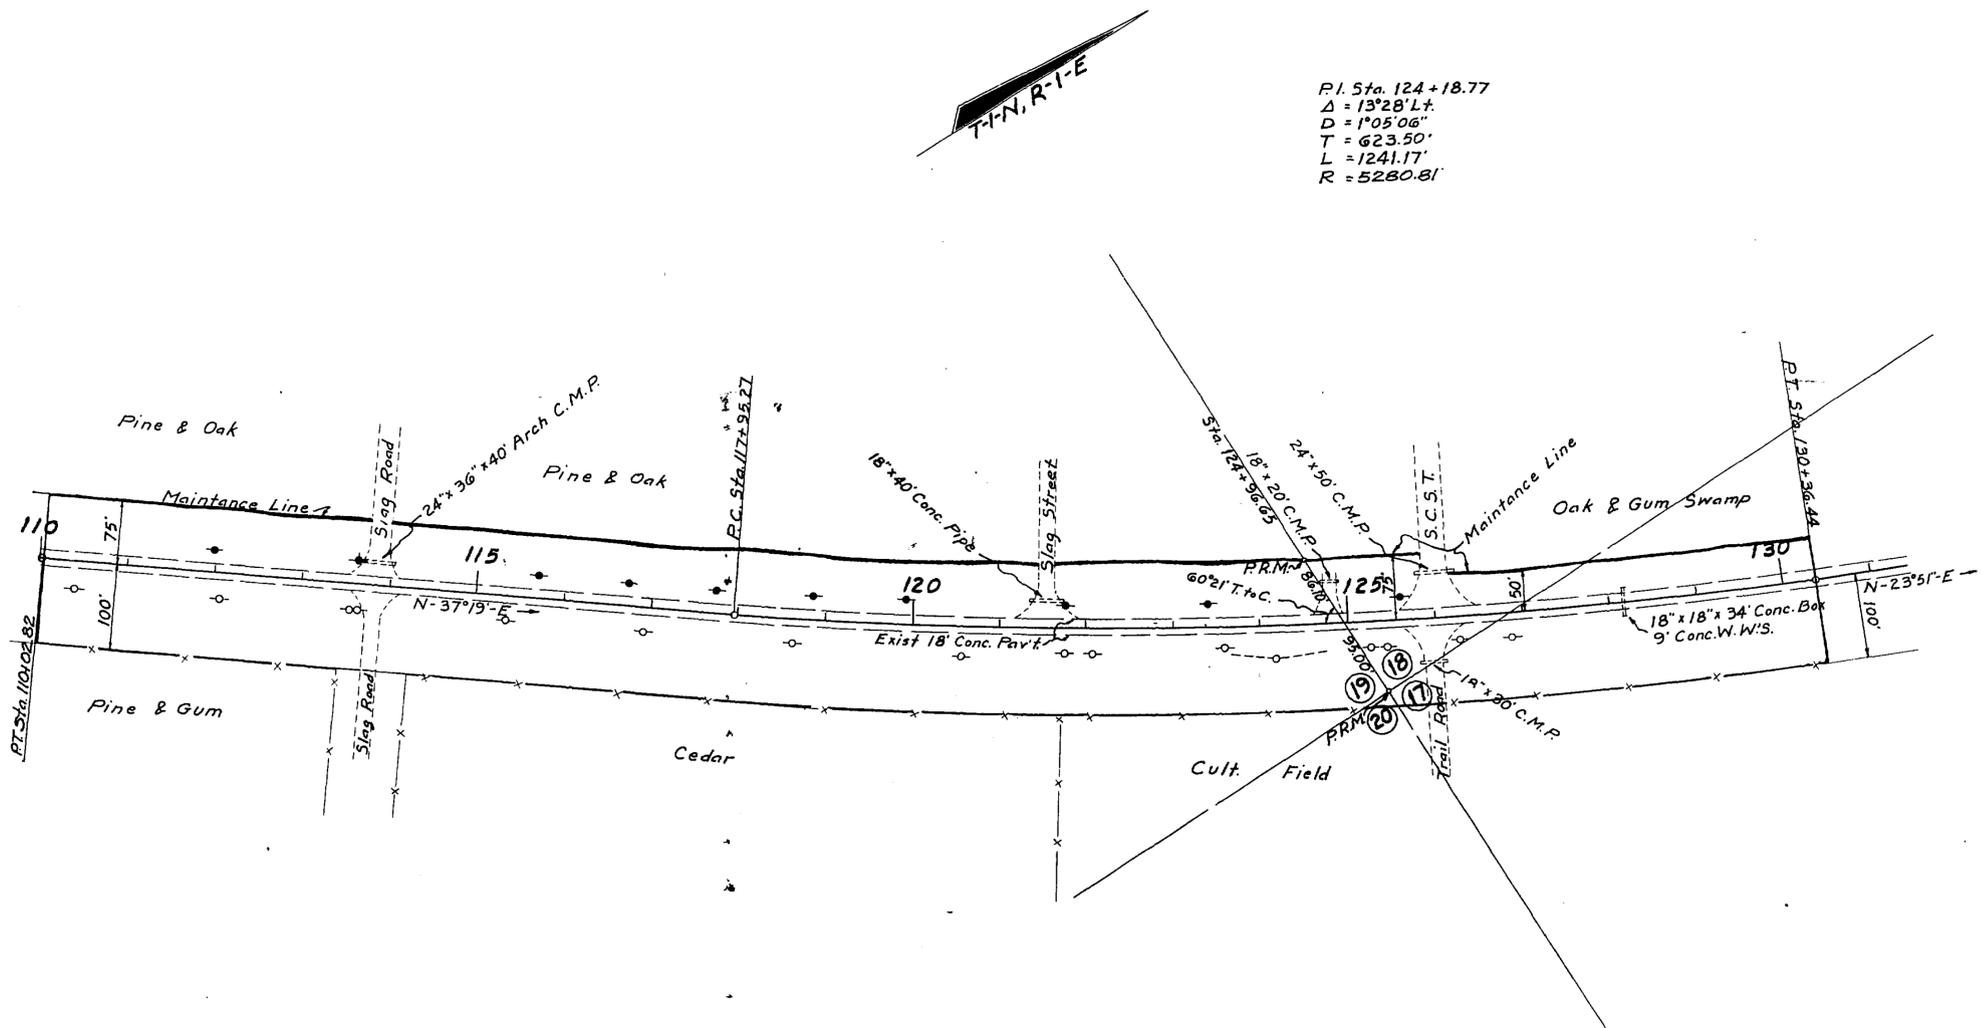

THIS IS TO CERTIFY that this sheet numbered 1 of 1, constitutes a true copy of the official Right of Way Map showing location and survey by the State Road Department of Florida for a portion of State Road 61, designated as Section 5505, in Leon County, Florida. The property outlined in RED ink on this sheet has been vested in the State Road Department of Florida, pursuant to the provisions of Section 341.59, Florida Statutes of 1951, and Section 337.31, Florida Statutes of 1955, and for under formal conveyance and other instruments.

IN WITNESS WHEREOF, we have hereunto set our hands and affixed the seal of the State Road Department of Florida, at Tallahassee Florida, this 25 day of January, A.D. 1960.

Ralph Davis
Director, State Road Department of Florida

T. J. Atkinson
Secretary, State Road Department of Florida

Accepted for files and recorded in the Public Records of Leon County, Florida, this _____ day of _____, A.D. 1960, in Road Plat Book _____, Page _____.

Clerk of Circuit Court of Leon County, Florida.

STATE OF FLORIDA STATE ROAD DEPARTMENT			
RIGHT OF WAY MAP			
SECTION No. <u>5505 -</u>			
ROAD No. <u>61</u>		LEON COUNTY	
SCALE 1"=100'	NAME	DATE	APPROVED BY
DRAWN			<u>G. L. Dickenson</u> DIVISION ENGINEER
TRACED	<u>S.C.</u>	<u>1-12-60</u>	
INDEXED			<u>A. G. Church</u> STATE HIGHWAY ENGINEER
REVISED			
REVISED			<u>[Signature]</u> E. H. R. M.