


100-2-102

FED. ROAD DIV. NO.	STATE	SEC. AND JOB NO.	FISCAL YEAR	SHEET No.	TOTAL SHEETS
3	FLA.				

T. 2 N. - R. 1 E.

Scale: 1" = 500'

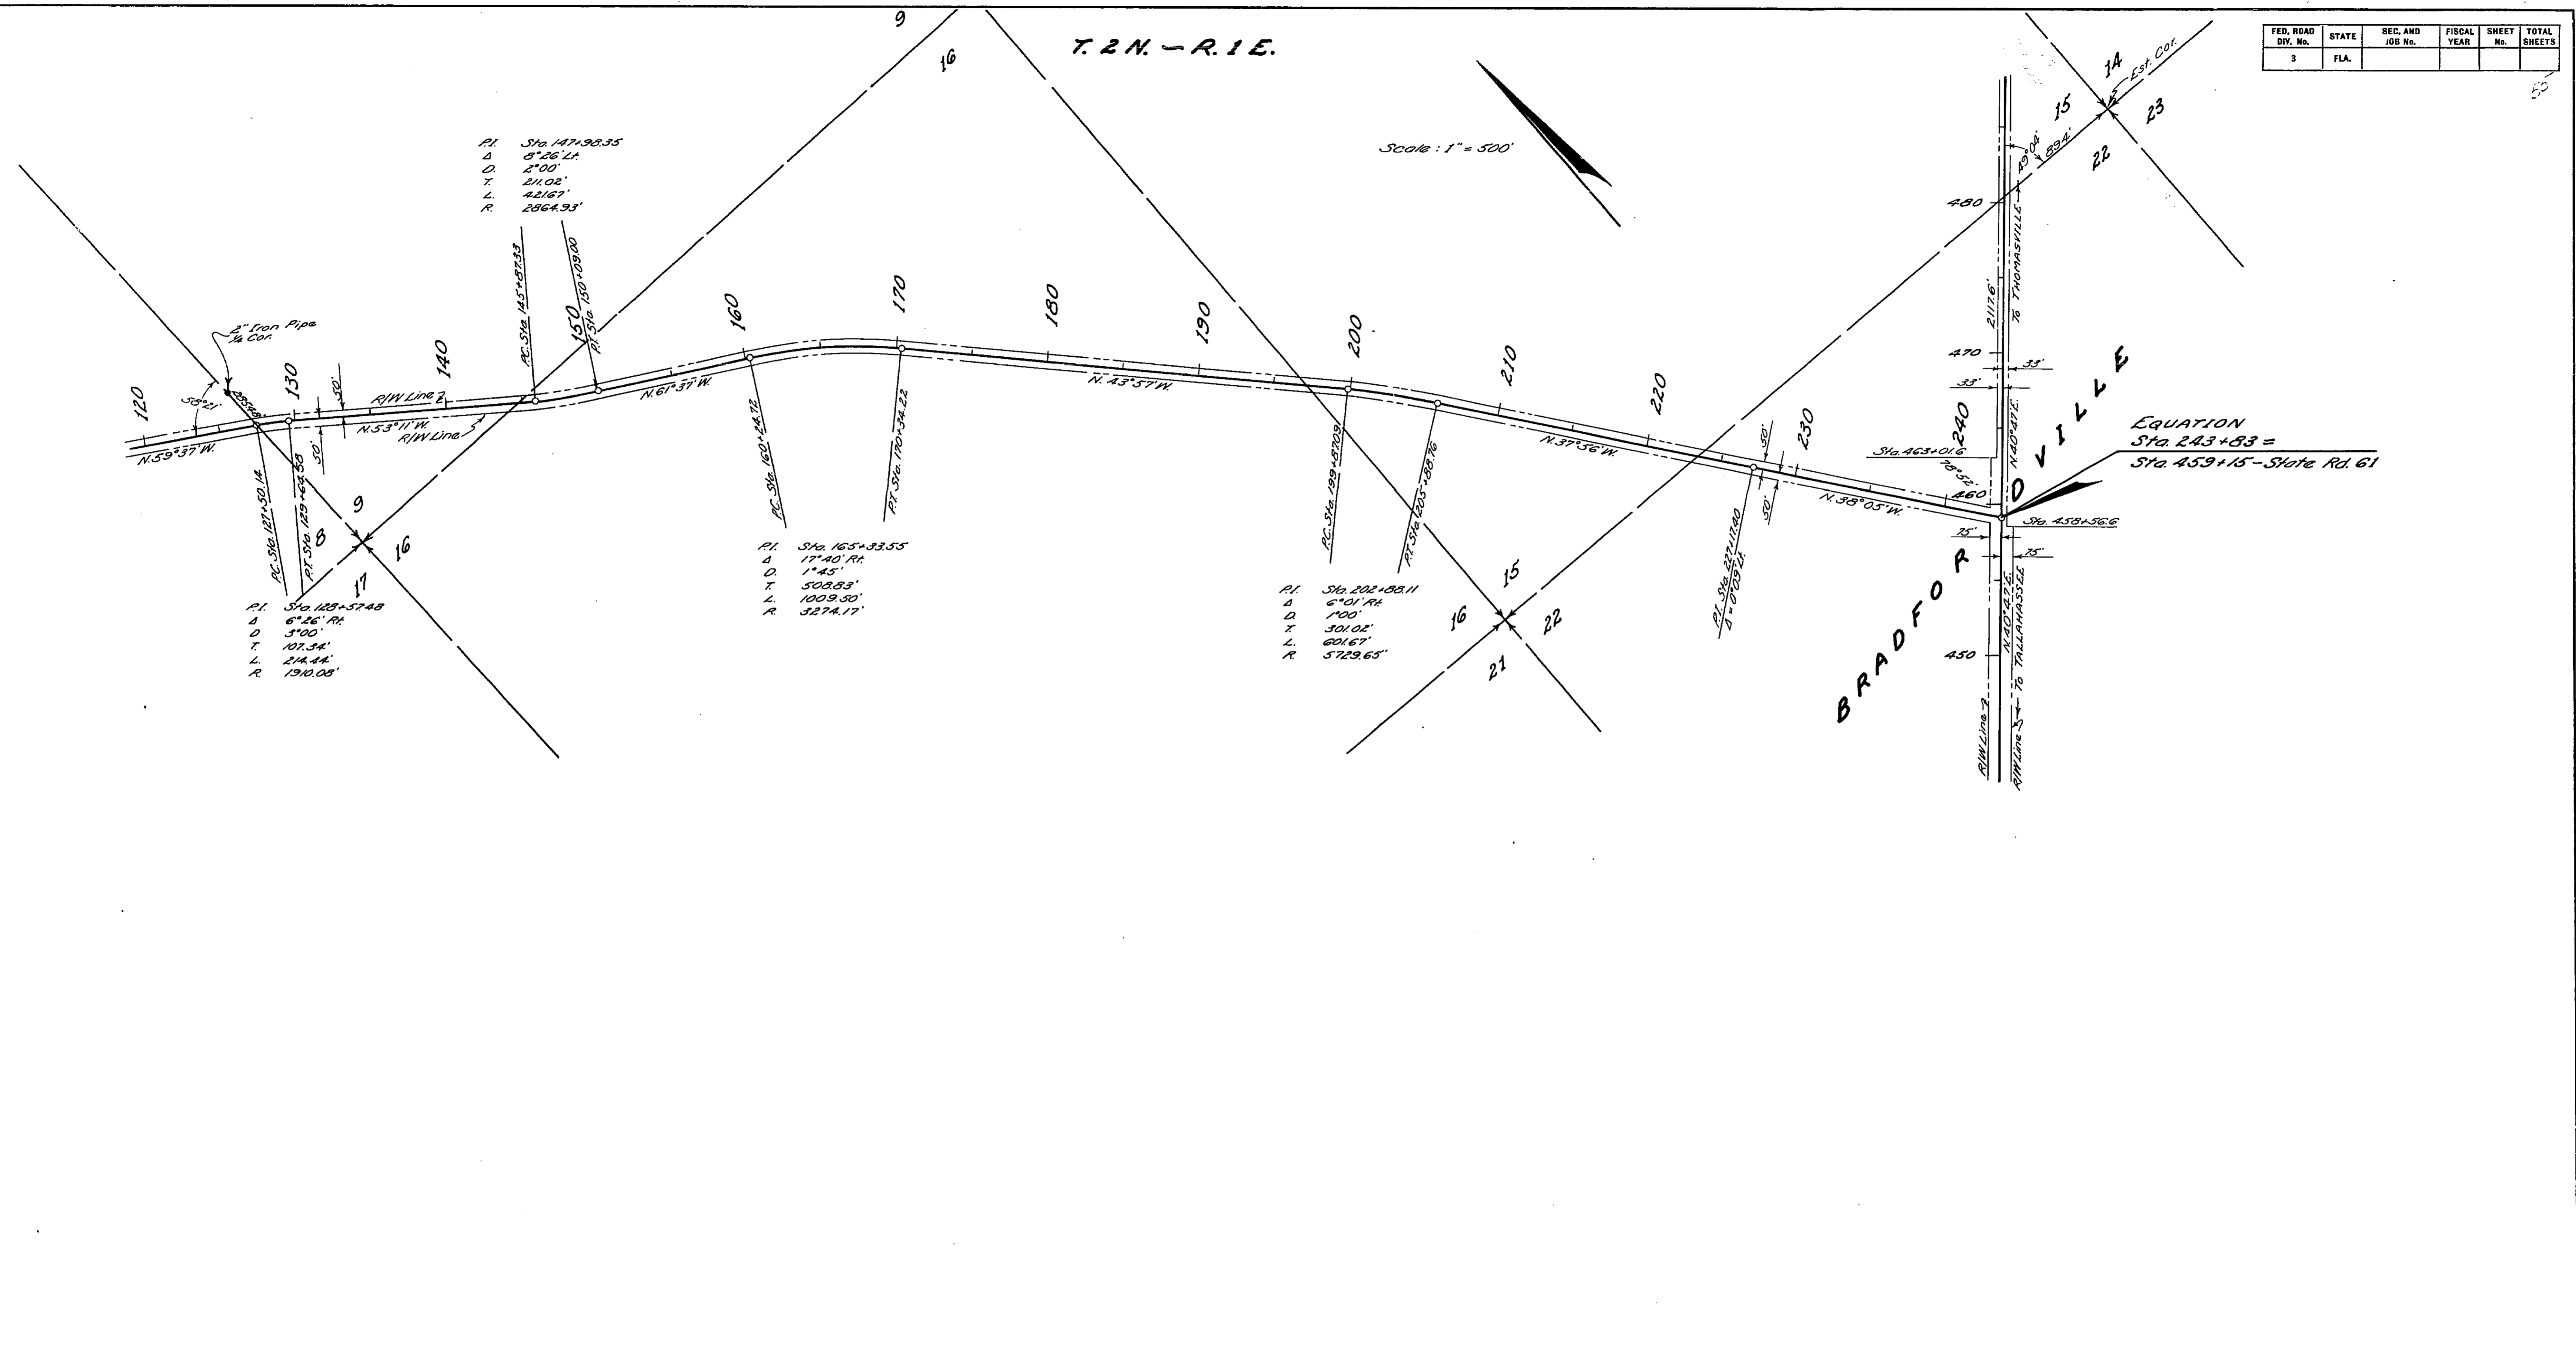

P.I. Sta. 147+98.35
 Δ 8°26' Lt.
 D 2°00'
 T 24.02'
 L 42.167'
 R 2864.93'

P.I. Sta. 125+57.48
 Δ 6°26' Rr.
 D 3°00'
 T 107.54'
 L 24.44'
 R 1910.08'

P.I. Sta. 165+33.55
 Δ 17°40' Rr.
 D 1°45'
 T 508.83'
 L 1009.50'
 R 3274.17'


P.I. Sta. 202+88.11
 Δ 6°01' Rr.
 D 1°00'
 T 301.02'
 L 601.67'
 R 5729.65'

STATE OF FLORIDA
 STATE ROAD DEPARTMENT

RIGHT OF WAY MAP

SECTION No. 5520-102
 ROAD No. (284) 154 LEON COUNTY

SCALE 1" =	NAMES	DATES	APPROVED BY
DRAWN			
TRACED	R. H.	June 29, 1948	
INDEXED			
REVISED			
REVISED			

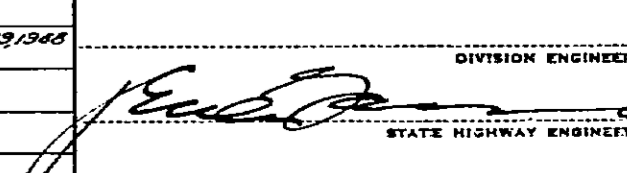
 DIVISION ENGINEER
 STATE HIGHWAY ENGINEER