
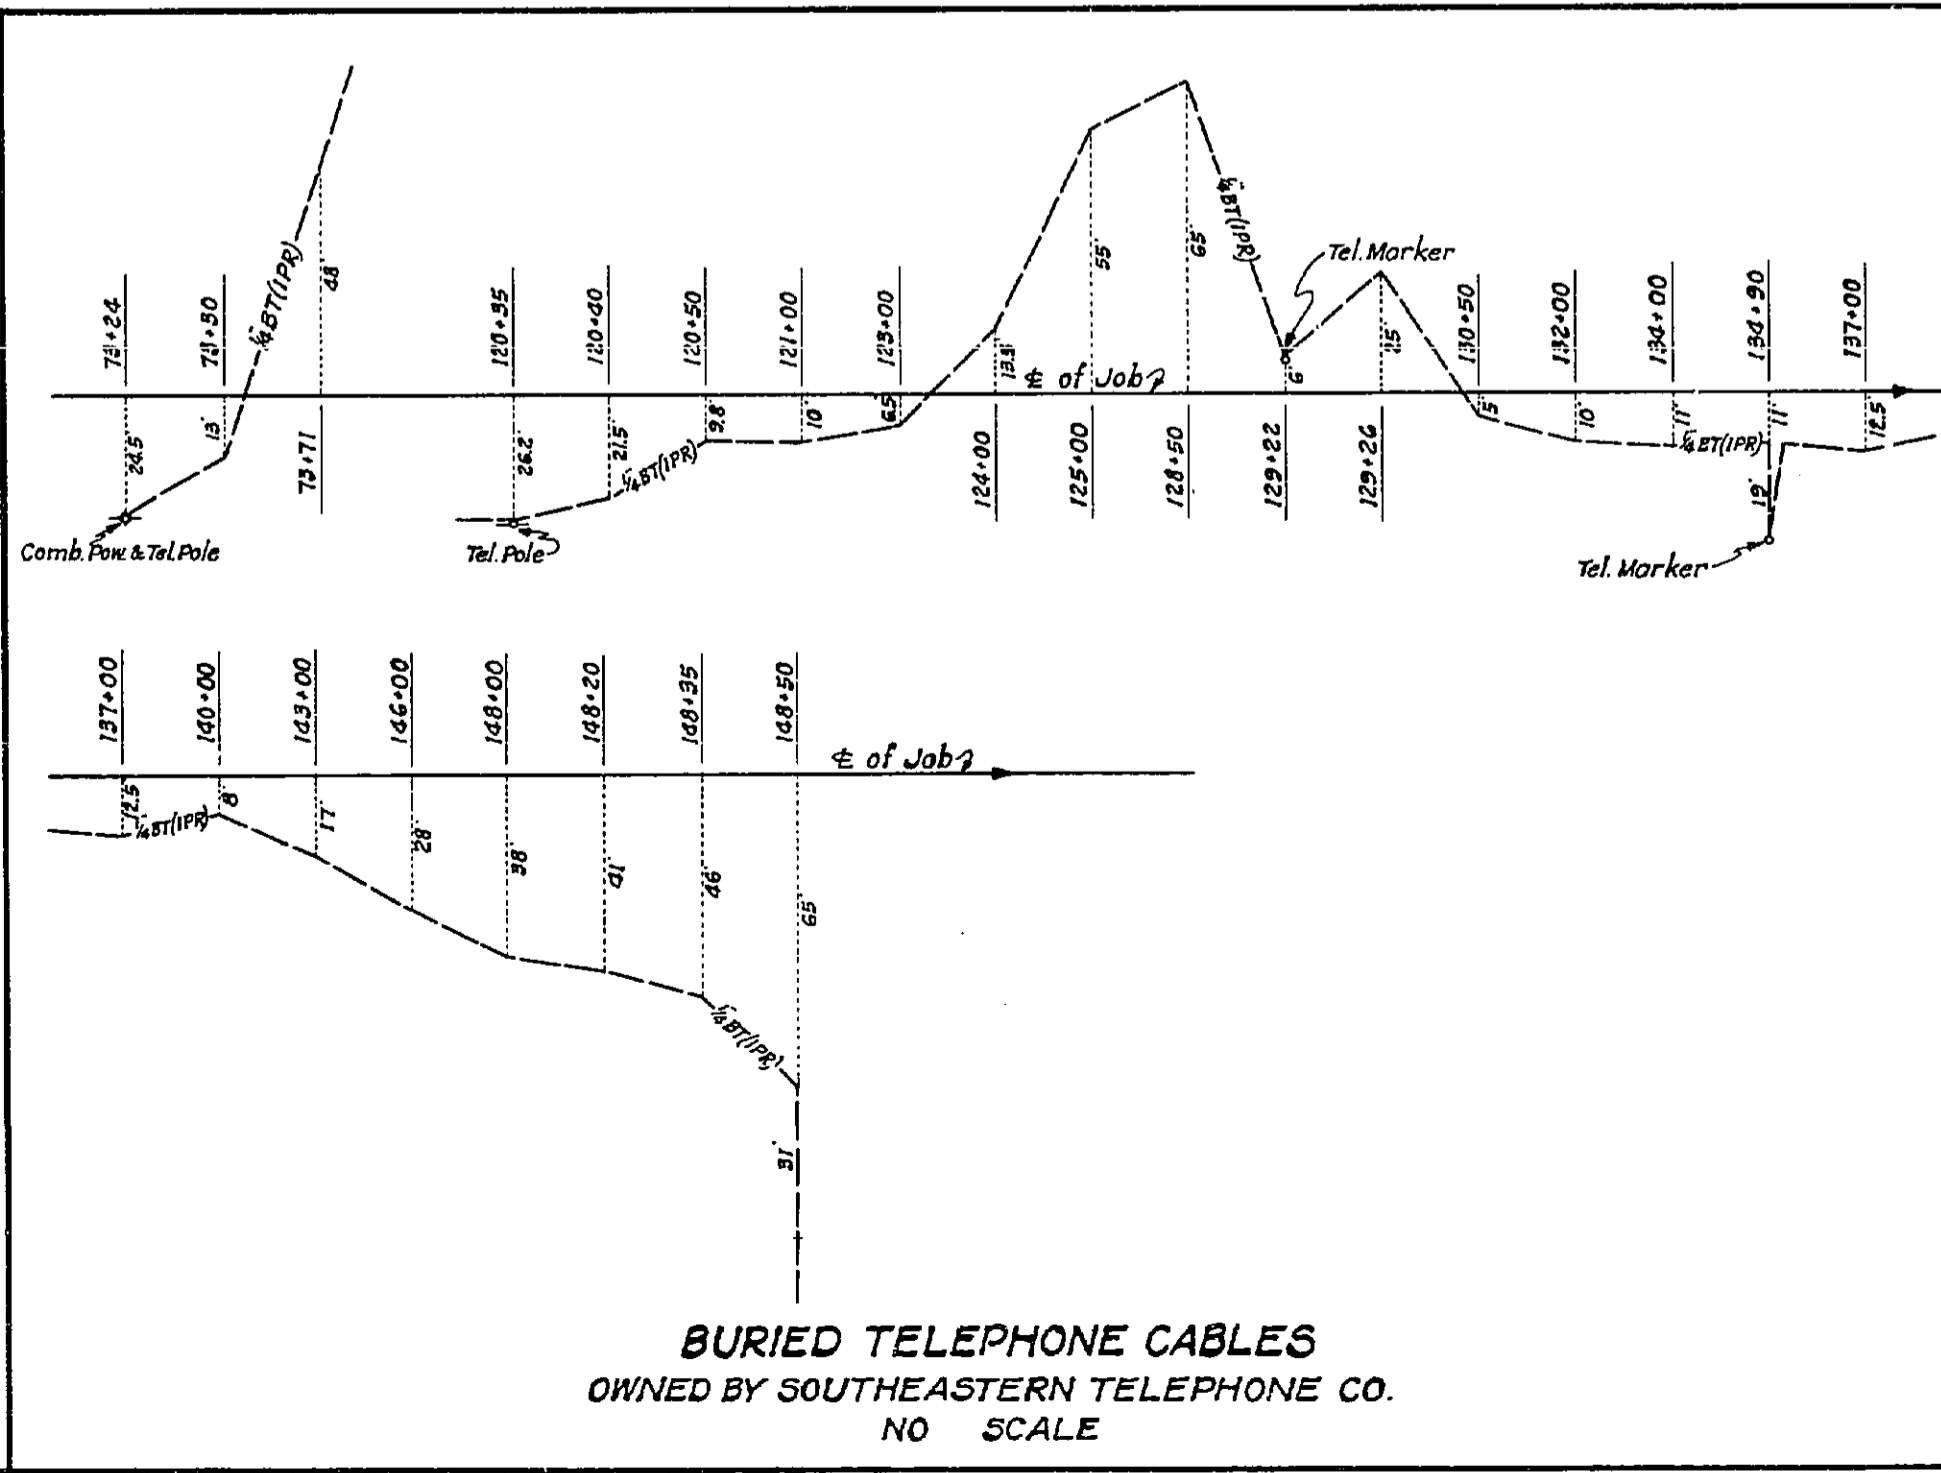


UTILITY POLES			
POWER		TELEPHONE	
STA.	TALQ. ELEC. CO-OP	STA.	CITY OF TALLA.
45+25	24.4	120+43	23.8
48+76	24	120+50	32.5
55+34	23	124+11	34
59+32	23.5	128+90	28.6
63+98	26	132+37	22.4
67+36	24	135+84	21.4
71+39	24	139+52	21
73+24	24.5	142+80	27.2
76+44	27	156+91	25
81+27	8	159+92	25.3
84+23	26.5	162+95	24.6
88+28	26.4	165+93	24.5
92+38	26.8	168+93	25.5
95+62	25.7	171+93	24.6
99+94	28	174+92	25
102+08	28	177+92	25.2
102+22	25.3	180+97.5	26.6
105+16	26.7	183+83	26
110+39	26.3	186+79	26
114+84	28.3	189+74	25.5
118+36	32.4	192+88	28.6
120+63	31		
134+64	32.5		
142+64	26		
147+45	5		
157+48	25.7		
161+49	26.2		
165+46	24.6		
169+48	26.2		
173+35	26		
177+23	25.5		
178+92	24.0		

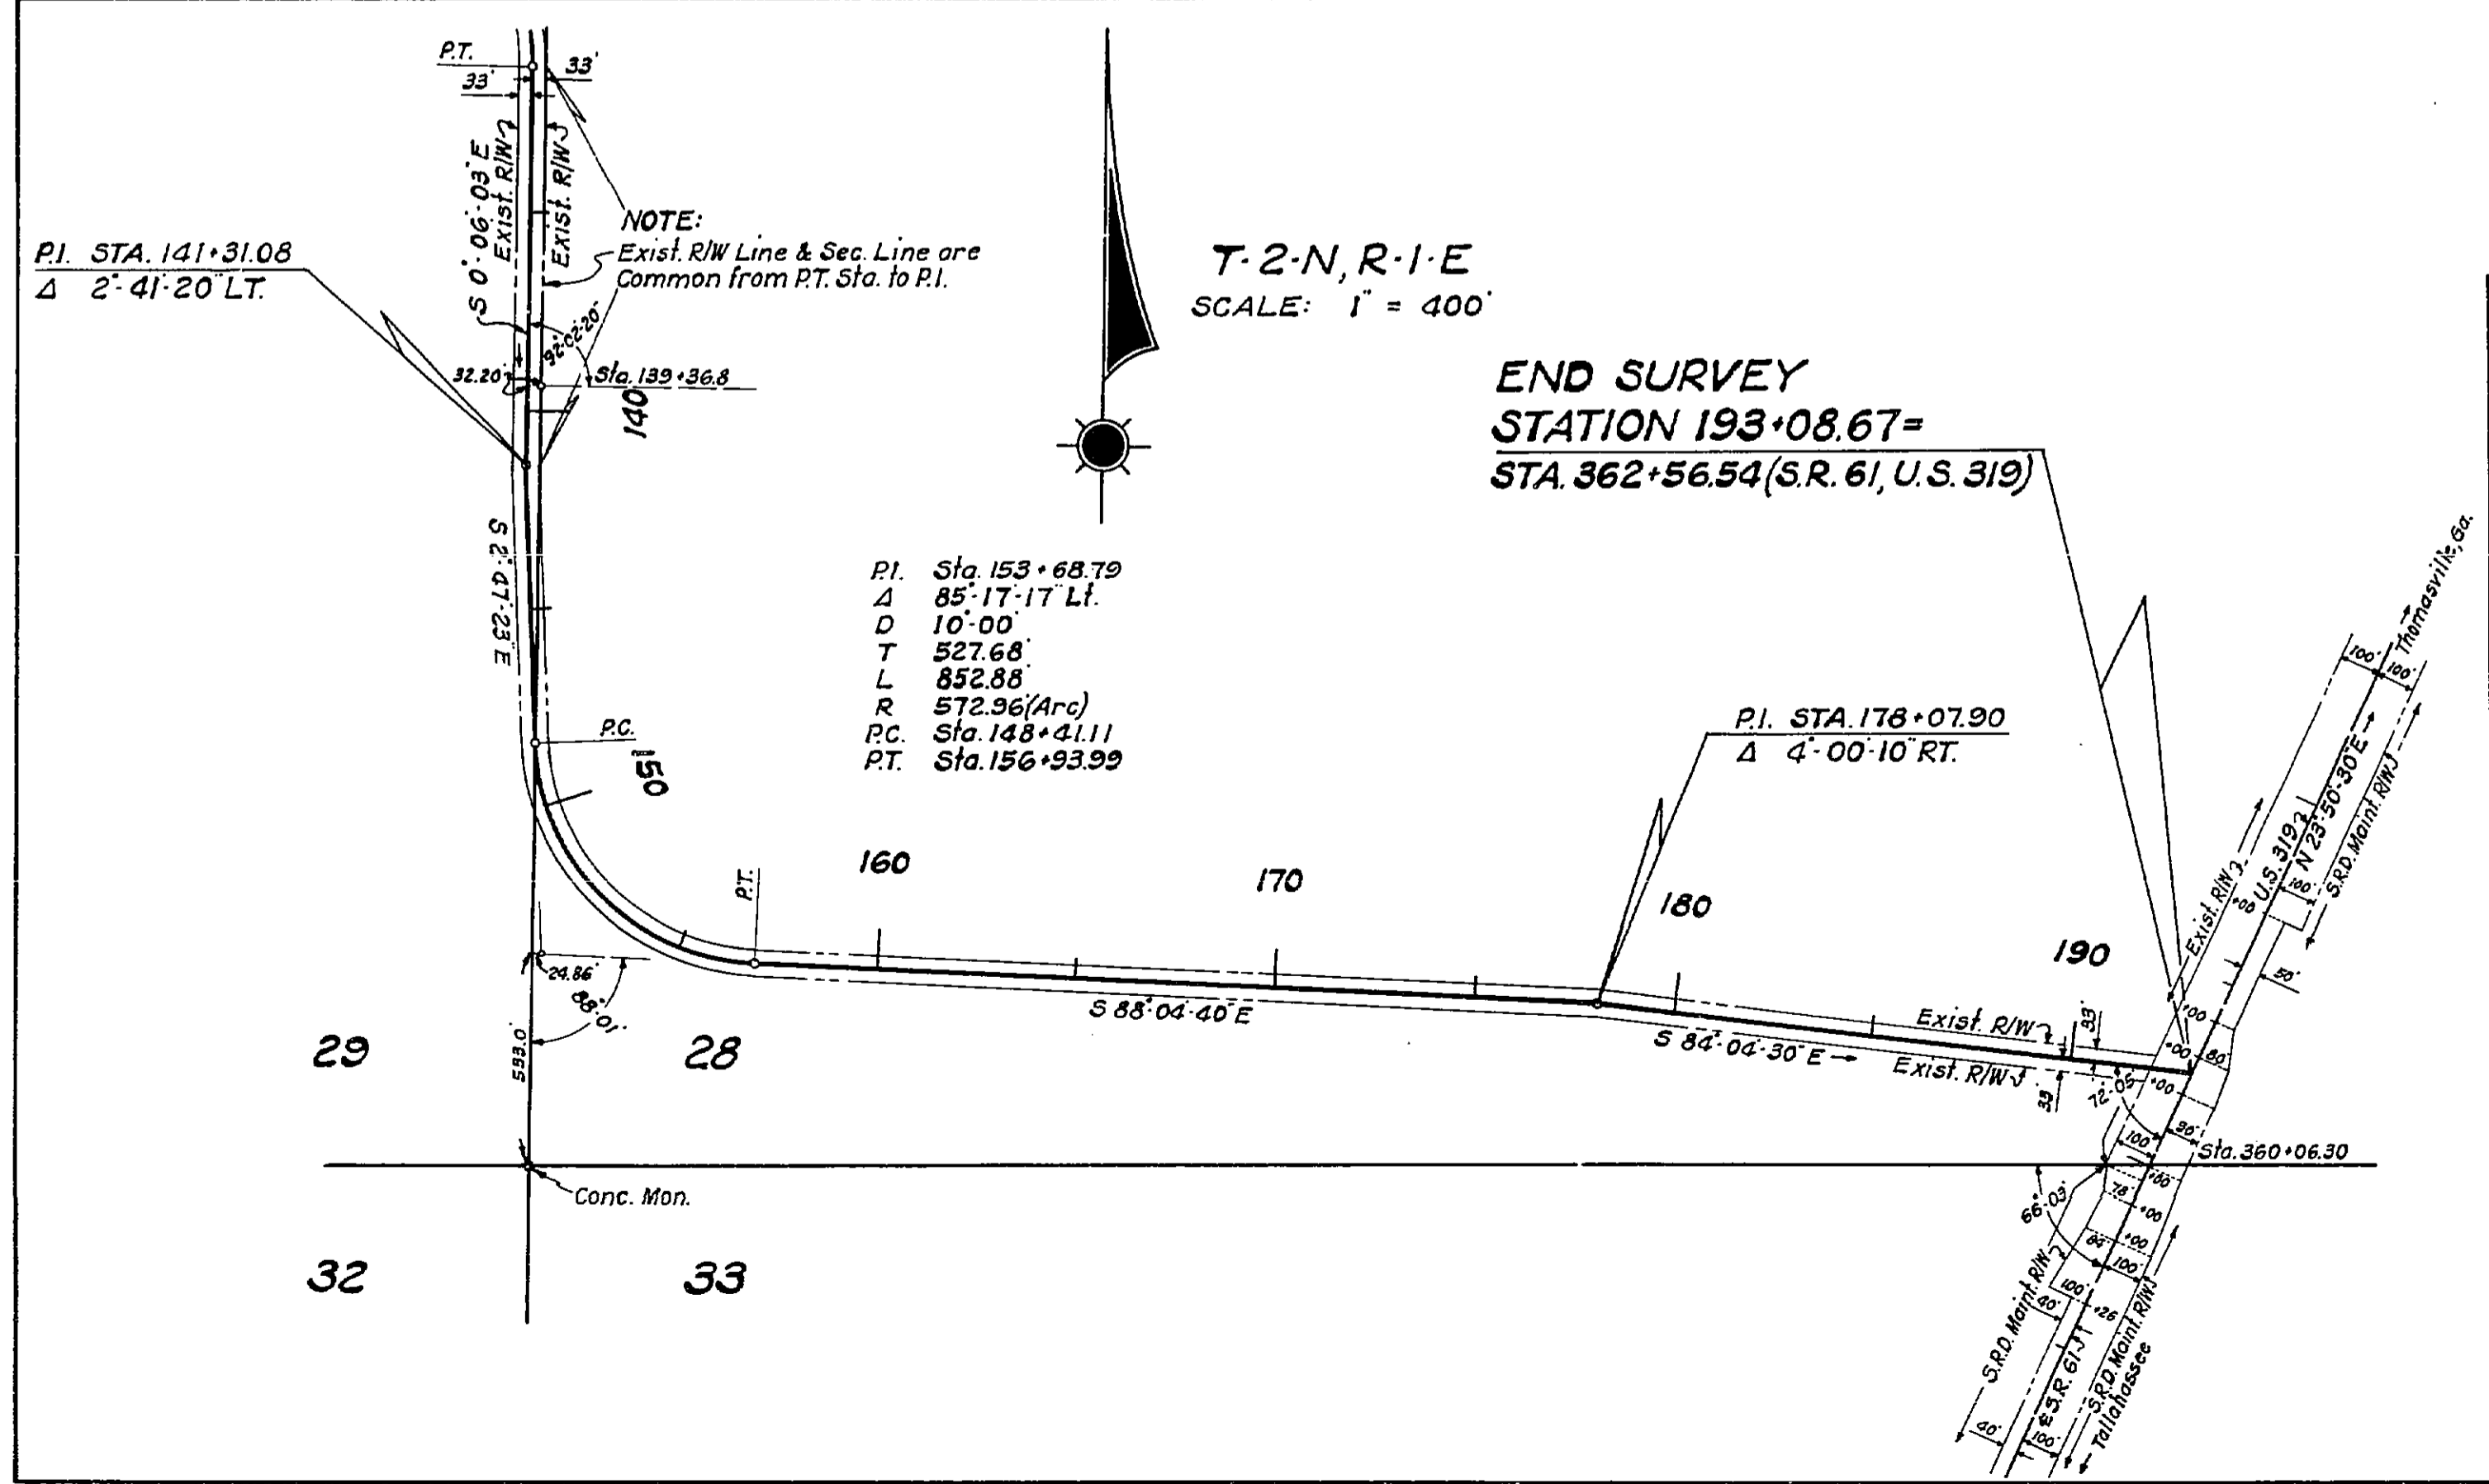

OWNERS:- POWER: TALQUIN ELECTRIC CO-OP
CITY OF TALLAHASSEE
TELEPHONE: SOUTHEASTERN TELEPHONE COMPANY

STATE OF FLORIDA
STATE ROAD DEPARTMENT

RIGHT OF WAY MAP

STATE ROAD No. S144 LEON COUNTY

Drawn	By	Date	Approved By	Date
Traced	H.P.	2-14-67		
Checked				
Compared				
Indexed				

SECTION 55518-2601 SHEET 1 OF 1