
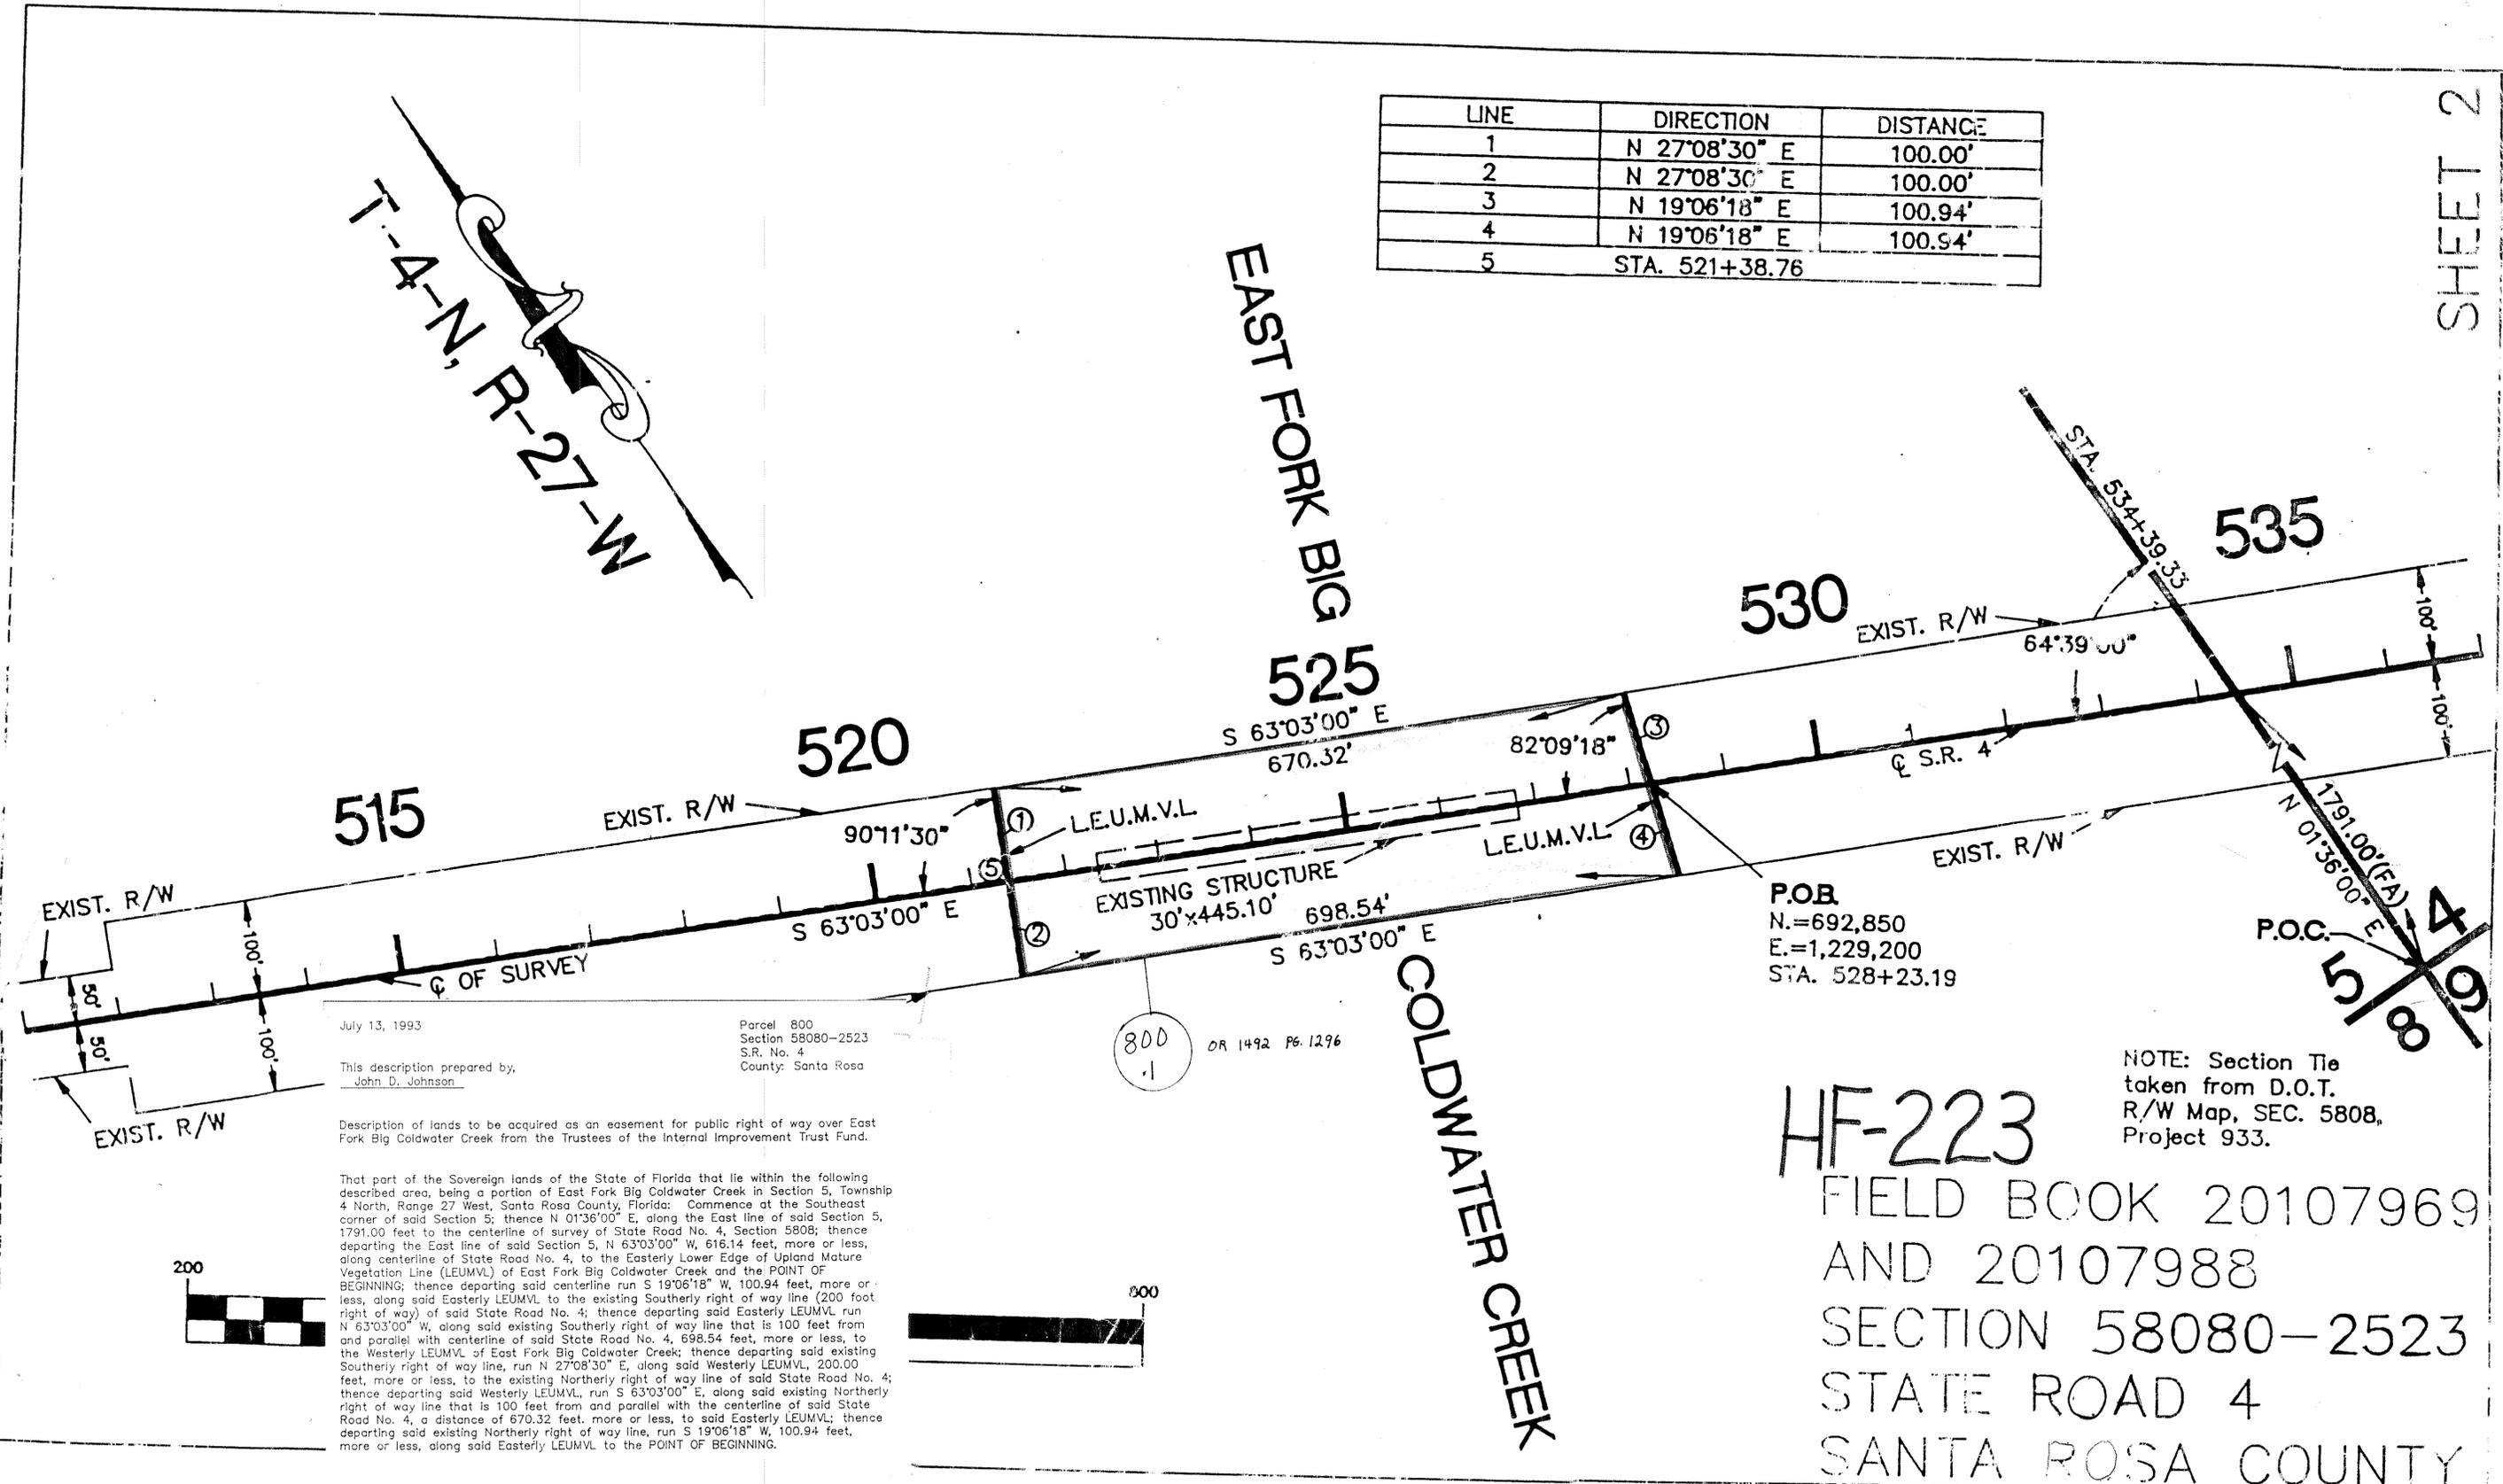


LINE	DIRECTION	DISTANCE
1	N 27°08'30" E	100.00'
2	N 27°08'30" E	100.00'
3	N 19°06'18" E	100.94'
4	N 19°06'18" E	100.94'
5	STA. 521+38.76	

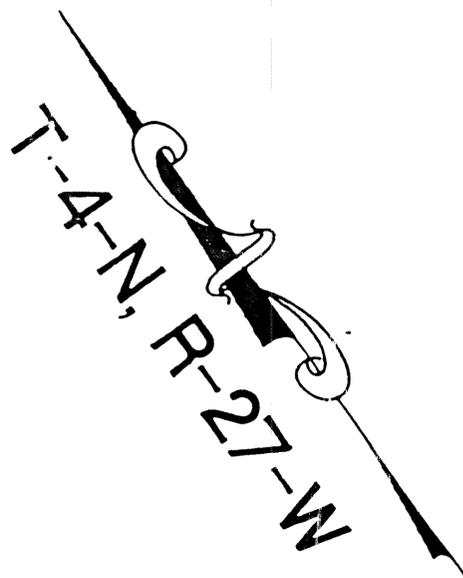

515

520

525

530

535

July 13, 1993

This description prepared by:
John D. Johnson

Description of lands to be acquired as an easement for public right of way over East Fork Big Coldwater Creek from the Trustees of the Internal Improvement Trust Fund.

That part of the Sovereign lands of the State of Florida that lie within the following described area, being a portion of East Fork Big Coldwater Creek in Section 5, Township 4 North, Range 27 West, Santa Rosa County, Florida: Commence at the Southeast corner of said Section 5; thence N 01°36'00" E, along the East line of said Section 5, 1791.00 feet to the centerline of survey of State Road No. 4, Section 5808; thence departing the East line of said Section 5, N 63°03'00" W, 616.14 feet, more or less, along centerline of State Road No. 4, to the Easterly Lower Edge of Upland Mature Vegetation Line (LEUMVL) of East Fork Big Coldwater Creek and the POINT OF BEGINNING; thence departing said centerline run S 19°06'18" W, 100.94 feet, more or less, along said Easterly LEUMVL to the existing Southerly right of way line (200 foot right of way) of said State Road No. 4; thence departing said Easterly LEUMVL run N 63°03'00" W, along said existing Southerly right of way line that is 100 feet from and parallel with centerline of said State Road No. 4, 698.54 feet, more or less, to the Westerly LEUMVL of East Fork Big Coldwater Creek; thence departing said existing Southerly right of way line, run N 27°08'30" E, along said Westerly LEUMVL, 200.00 feet, more or less, to the existing Northerly right of way line of said State Road No. 4; thence departing said Westerly LEUMVL, run S 63°03'00" E, along said existing Northerly right of way line that is 100 feet from and parallel with the centerline of said State Road No. 4, a distance of 670.32 feet, more or less, to said Easterly LEUMVL; thence departing said existing Northerly right of way line, run S 19°06'18" W, 100.94 feet, more or less, along said Easterly LEUMVL to the POINT OF BEGINNING.

Containing 3.142 acres, more or less.

Parcel 800
Section 58080-2523
S.R. No. 4
County: Santa Rosa

800
OR 1492 Pg. 1296

P.O.B.
N.=692,850
E.=1,229,200
STA. 528+23.19

P.O.C.
N 01°36'00" E

NOTE: Section Tie
taken from D.O.T.
R/W Map, SEC. 5808,
Project 933.

HF-223

FIELD BOOK 20107969
AND 20107988
SECTION 58080-2523
STATE ROAD 4
SANTA ROSA COUNTY

