


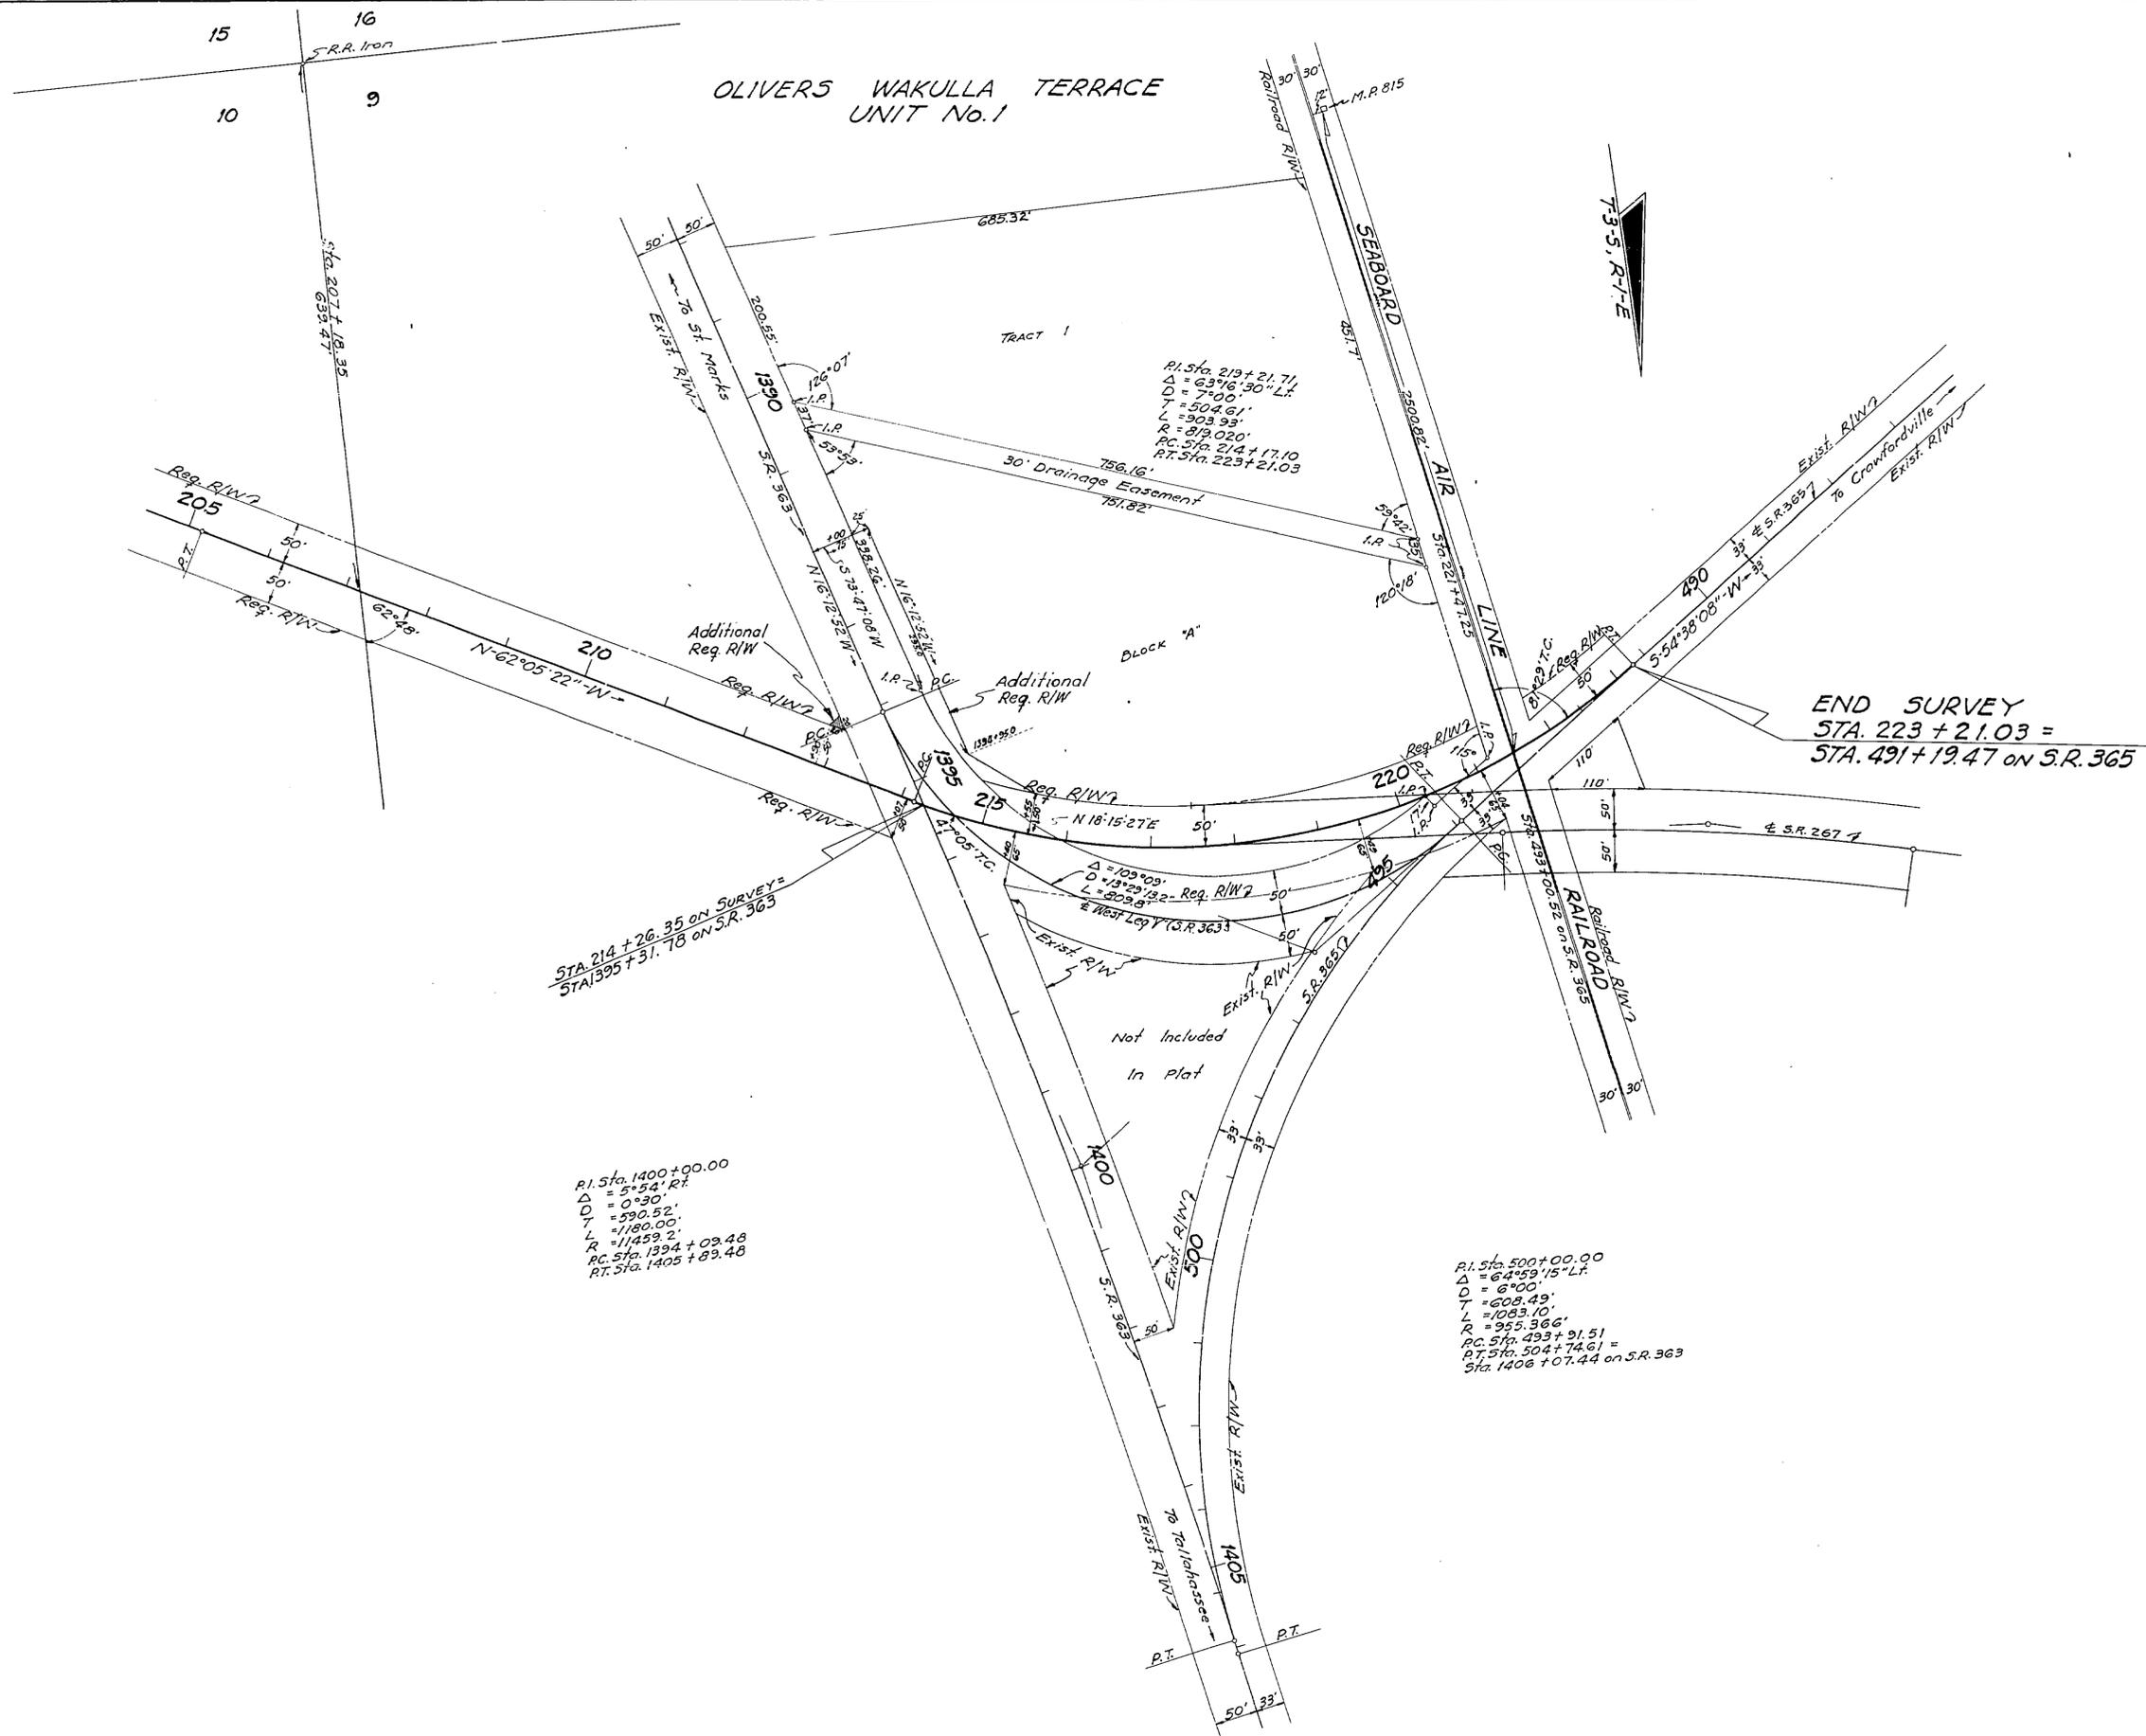

FED. ROAD DIV. No.	STATE	SEC. AND JOB No.	FISCAL YEAR	SHEET No.	TOTAL SHEETS
3	FLA.	59591-2601	'59	2	2

(5913-101)



STATE OF FLORIDA  
 STATE ROAD DEPARTMENT

**RIGHT OF WAY MAP**

SECTION No. 59591-2601 (5913-101)  
 ROAD No. 5-365 (365) WAKULLA COUNTY

SCALE 1" = 100'	NAMES	DATES	APPROVED BY
DRAWN			<i>J. P. Diehl</i>
TRACED	B.T.B.	9-4-59	DIVISION ENGINEER
INDEXED			
REVISED	B.W.	1-18-84	<i>Robert R. ...</i> 10-8-87 STATE HIGHWAY ENGINEER
REVISED			