

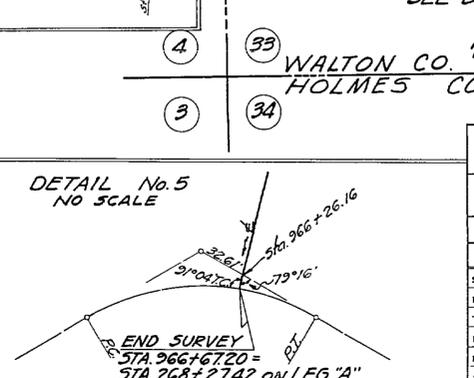
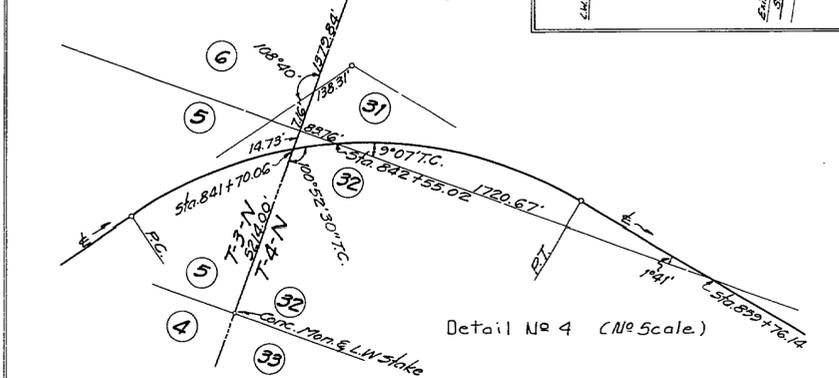
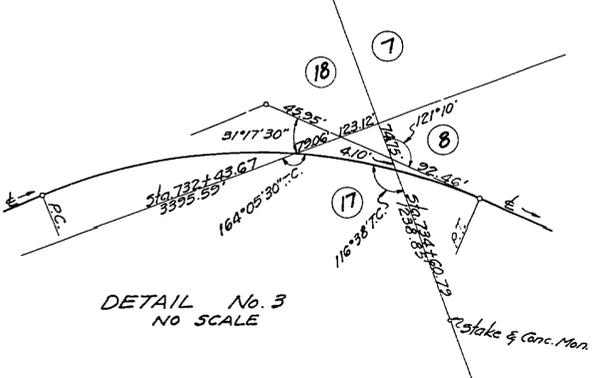
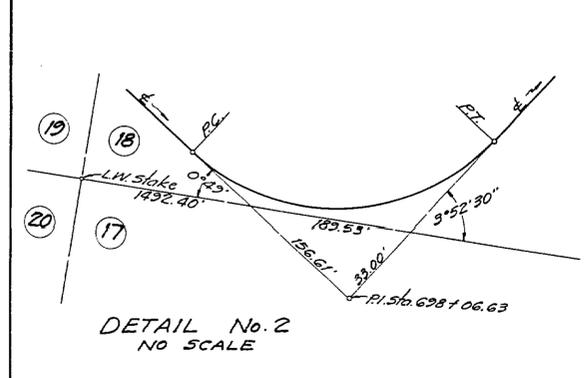
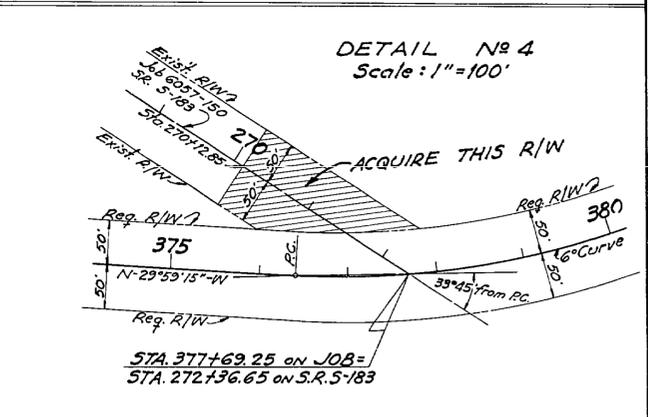
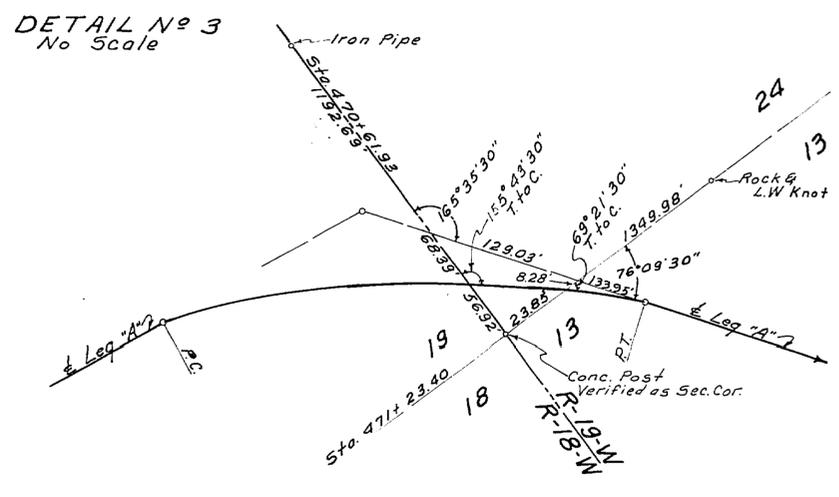
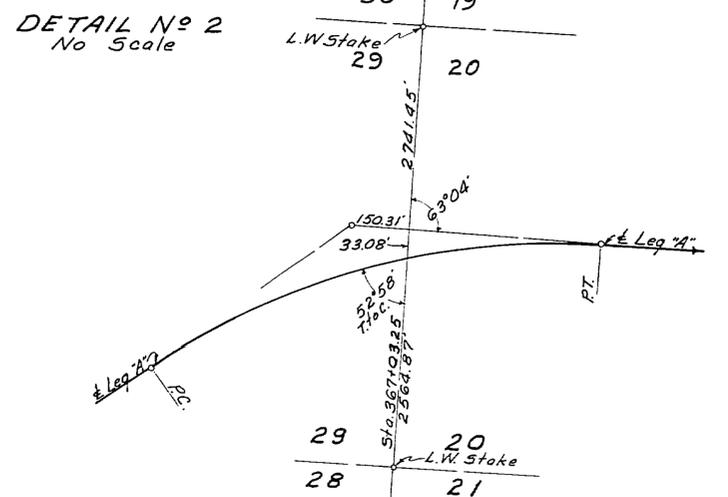


REQUIRED R/W WIDTHS
 50' Rt. & Lt. of $\frac{1}{2}$ (Cob) from beginning to end of Survey
 50' Rt. & Lt. of $\frac{1}{2}$ (Leg "A") from Sta. 254+07.93 to end of Survey

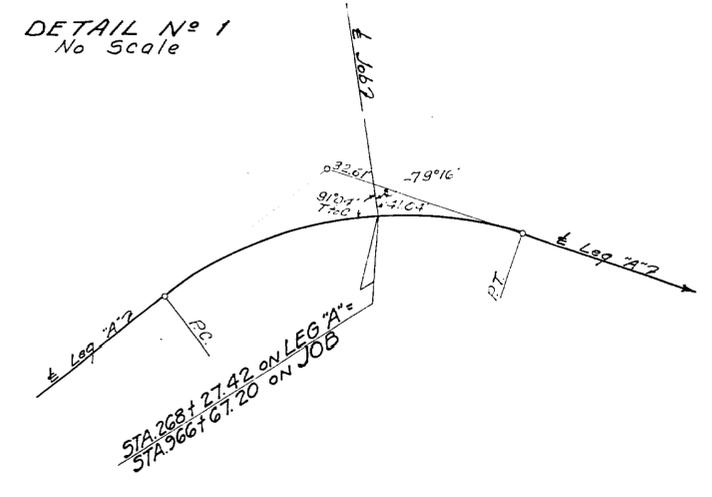

STATE OF FLORIDA STATE ROAD DEPARTMENT	
RIGHT OF WAY MAP	
SECTION No. 60691-2601	
ROAD No. 183-A & 183-B WALTON COUNTY	
SCALE 1" = 1000'	APPROVED BY
DRAWN	<i>J. P. Duff</i>
TRACED	<i>R. H. C.</i> 2-30-59
INDEXED	<i>Alfred Buchan</i> 9-9-59
REVISED	<i>AWC</i> 1-7-60
REVISED	<i>AWC</i> 5-3-60
REVISED	<i>AWC</i> 12-29-60
REVISED	<i>AWC</i> 12-12-70

KIDD ROAD

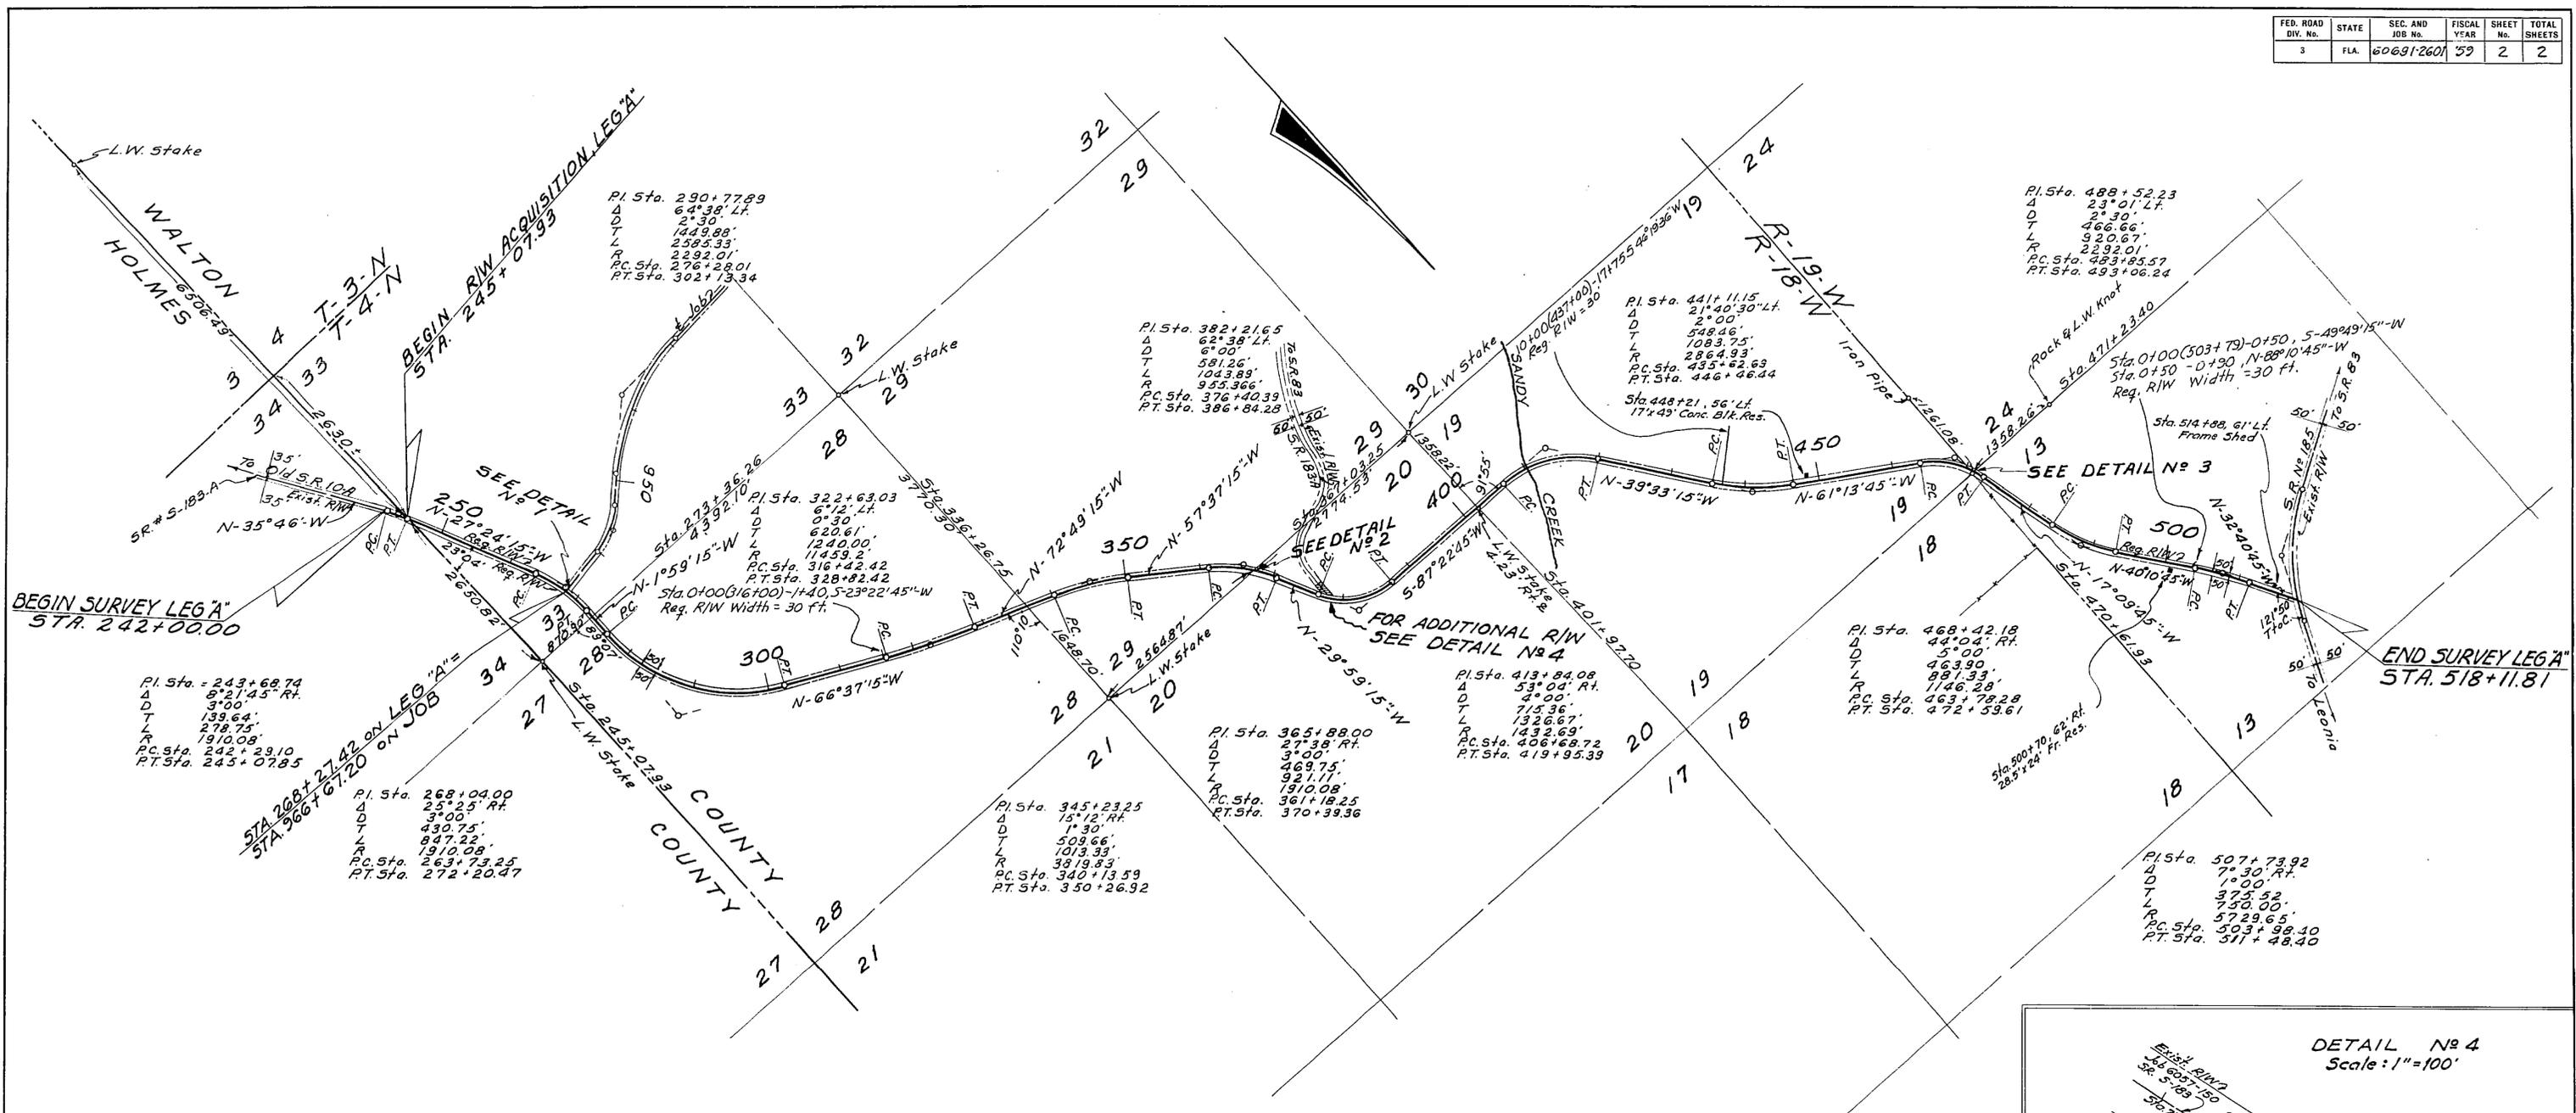

STATE OF FLORIDA
STATE ROAD DEPARTMENT

RIGHT OF WAY MAP

SECTION No. 60691-2601
ROAD No. 183-A & 183-B WALTON COUNTY

SCALE	NAMES	DATES	APPROVED BY
SCALE 1"=100'			
DRAWN			
TRACED	D.F.E.	2-20-59	H. L. ... DIVISION ENGINEER
INDEXED			
REVISED	A.W.C.	1-4-60	... STATE HIGHWAY ENGINEER
REVISED	D.F.E.-M.H.C.	4-9-60	